



SECTION AA

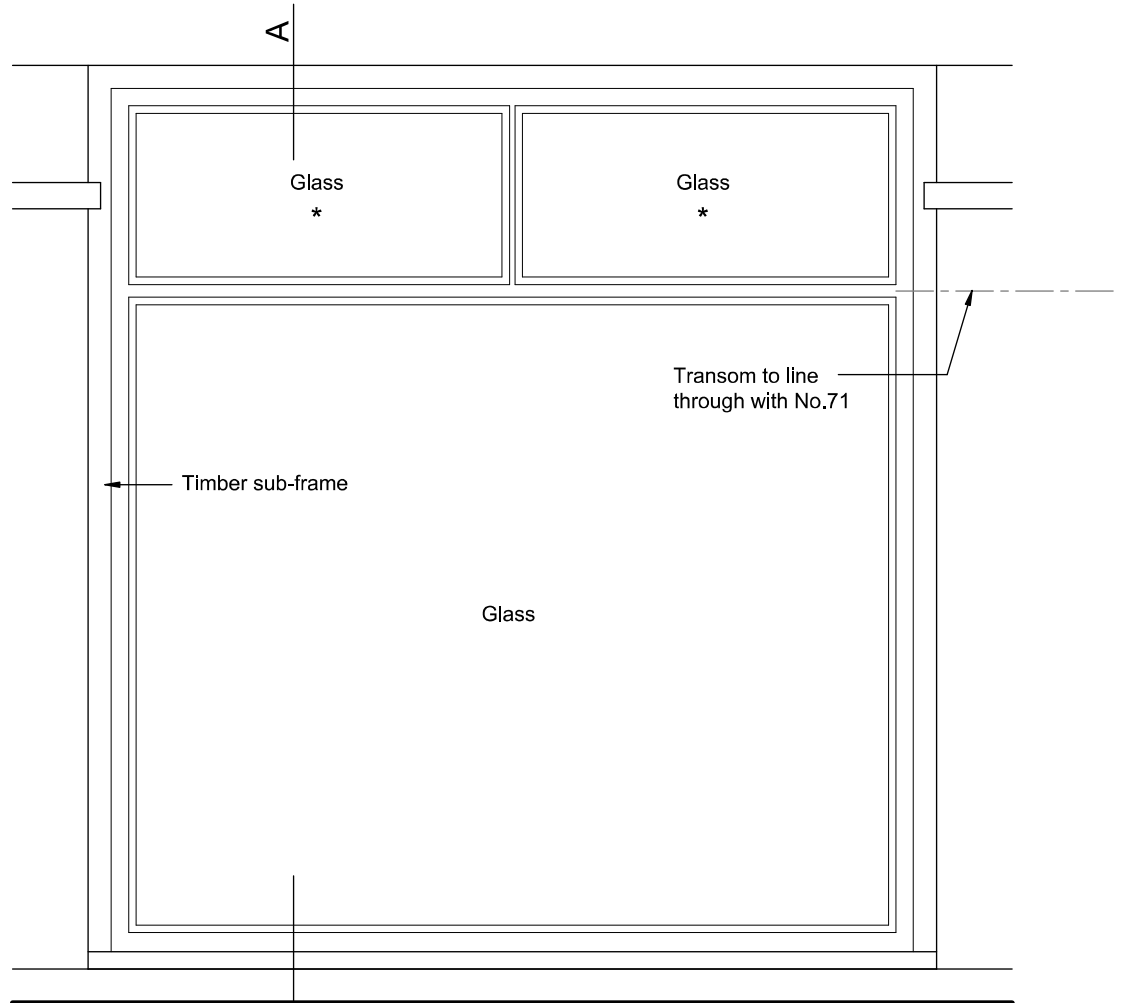


ELEVATION

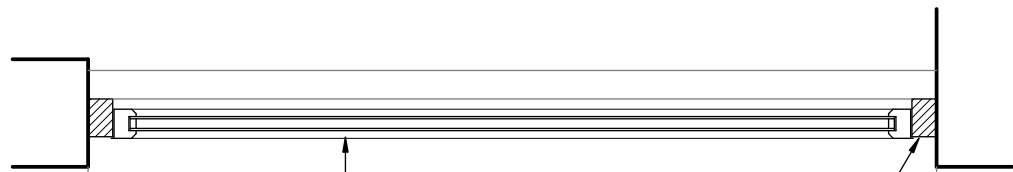

PLAN

New window to replace existing. Double glazed, clear glass in white powder-coated aluminium frames in painted timber sub-frame all to match existing. Sash marked * to be top-hung, outward opening.

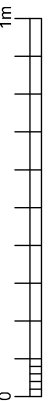

Scale at 1:20

Revisions
-
-

<p>MICHAEL TROGAL B.Sc B.Arch RIBA CHARTERED ARCHITECT</p> <p>23 TEMPEST AVENUE, POTTERS BAR, HERTS EN6 5JU TELEPHONE / FAX 01707 653462</p>	<p>Drawing title</p> <p>Proposed new window</p>	<p>Scale 1:20</p> <p>Paper size A4</p> <p>Date 26/9/18</p>
	<p>Project title</p> <p>69 Fellows Road, London NW3 3JY</p>	<p>Drawing No.</p> <p>495 / 3</p>