

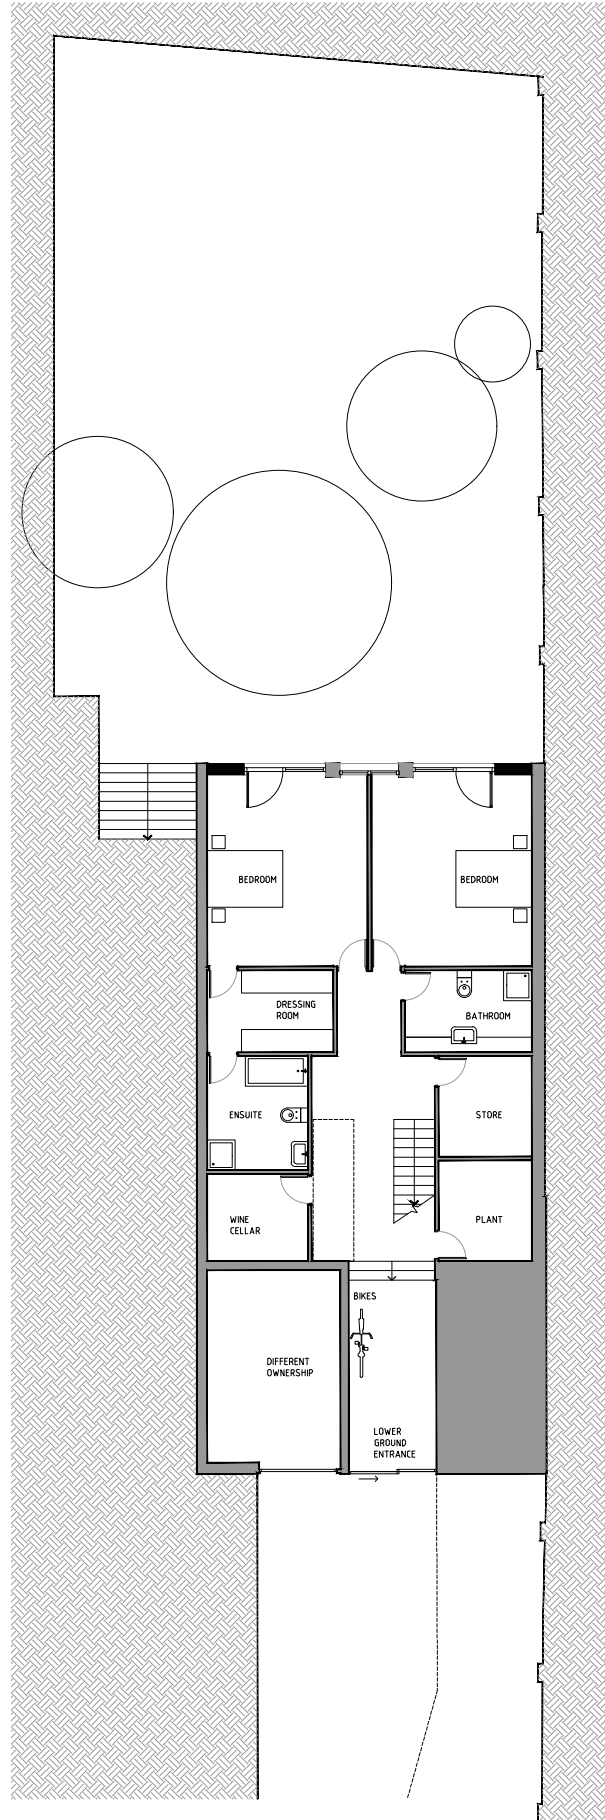


do not scale: all dimensions to be checked on site
 designer to be notified of any discrepancies
 copyright kennedytwaddle architectural design


notes

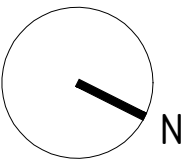


Lower Ground Floor

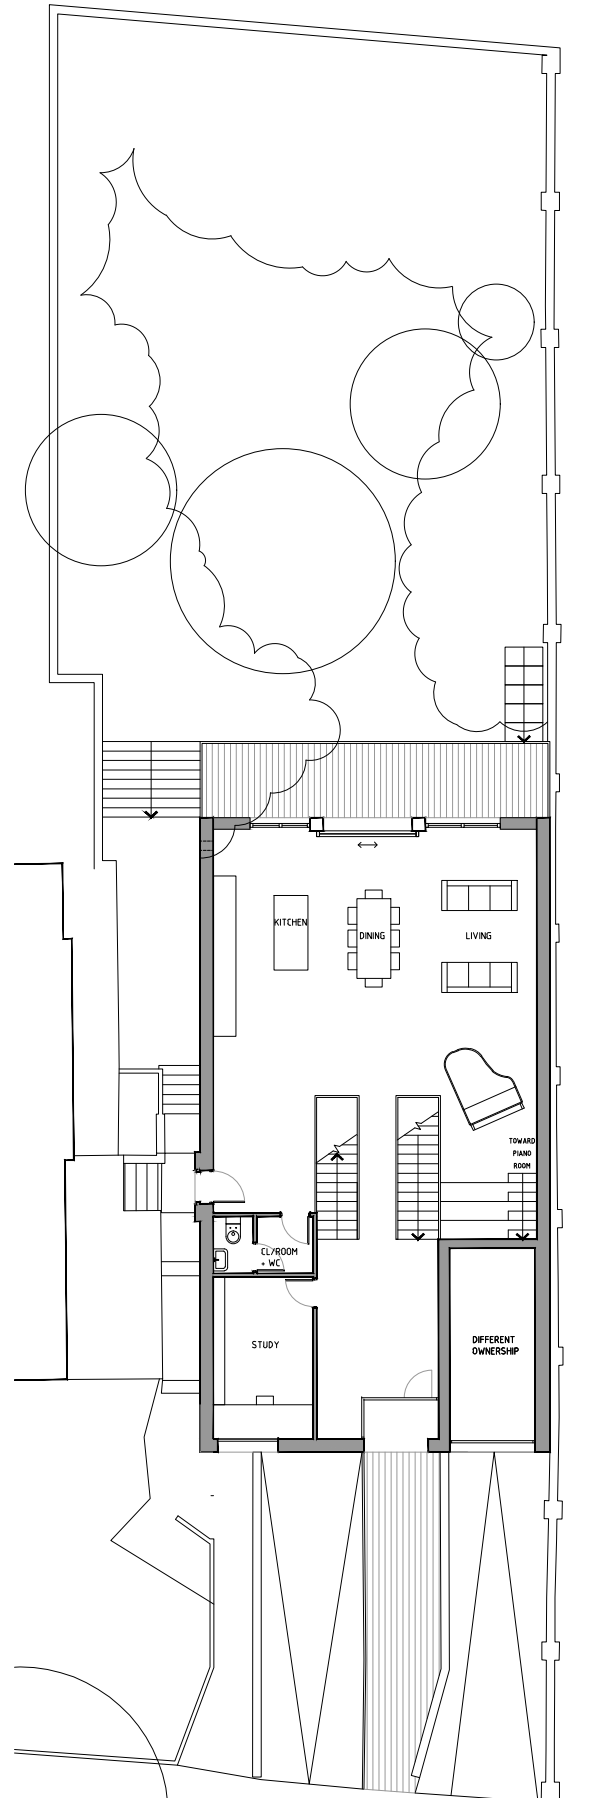


Upper Ground Floor

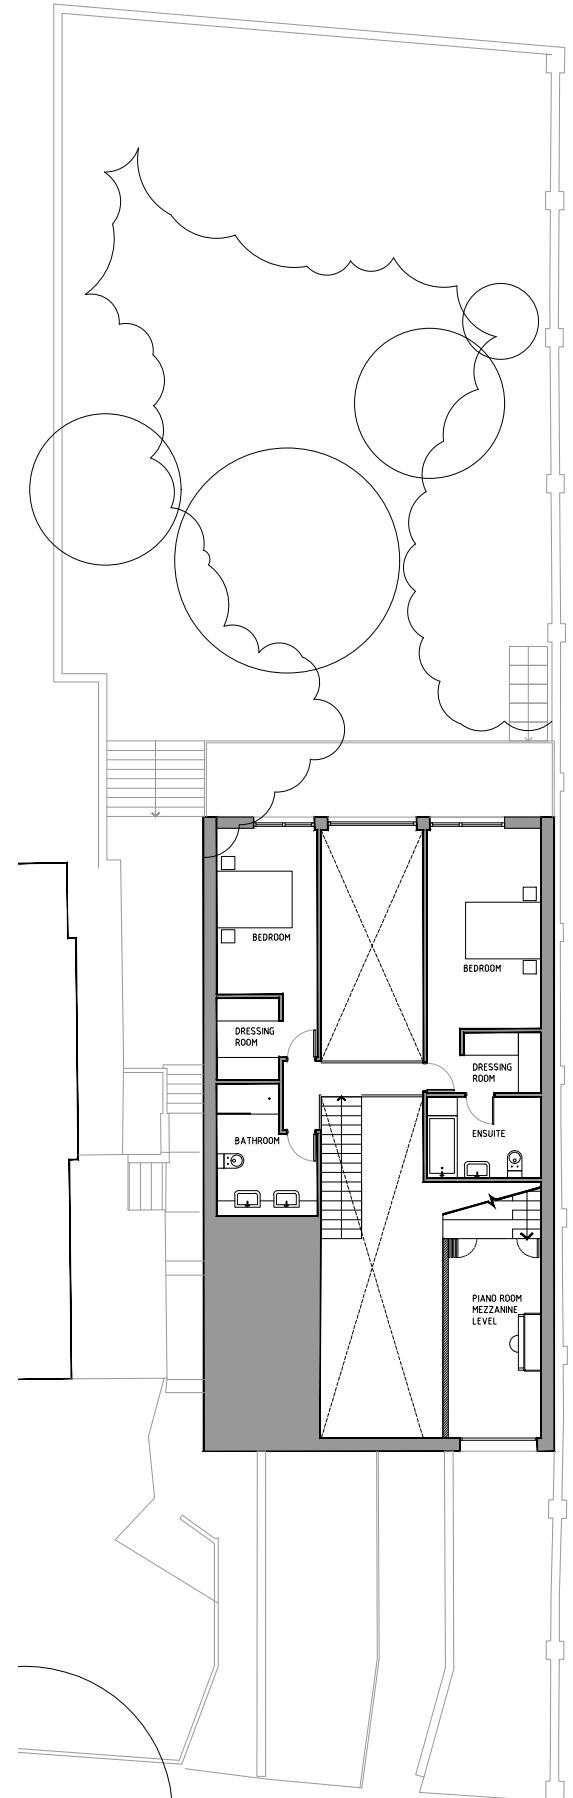

First Floor

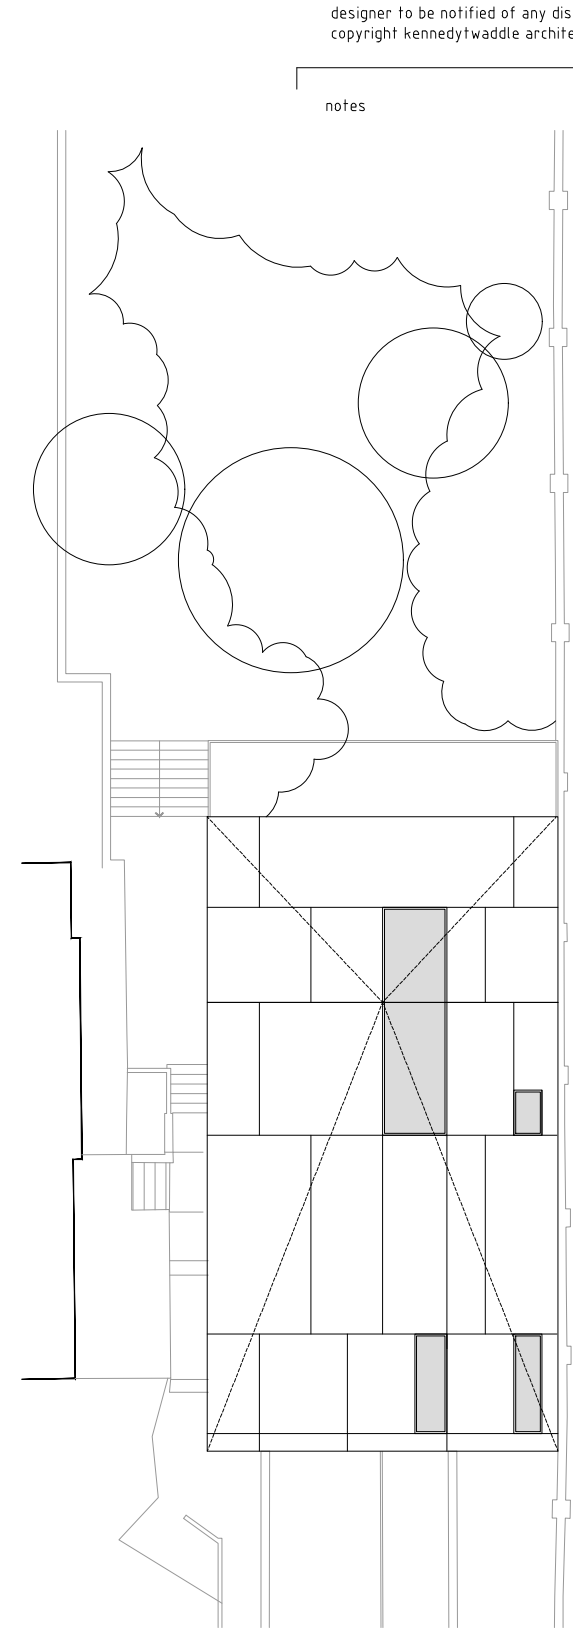

Roof Plan

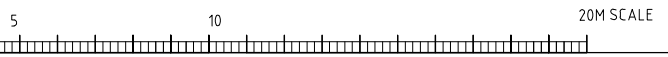

Issue	Date	Description	IO	CT
A	25/09/18	Issued for Planning	IO	CT

kennedytwaddle RIBA Chartered Practice

Project: 9 Lyndhurst Terrace NW3 5QA
 Client: Ms. Pushpa Gulhane & Mr. David Smith
 Title: Proposed Plans

Scale	Date	Job Number	Type	Draw Number	Issue
1:200 @ A3	JUNE 2018	KT/NW3/03	100	004	A