
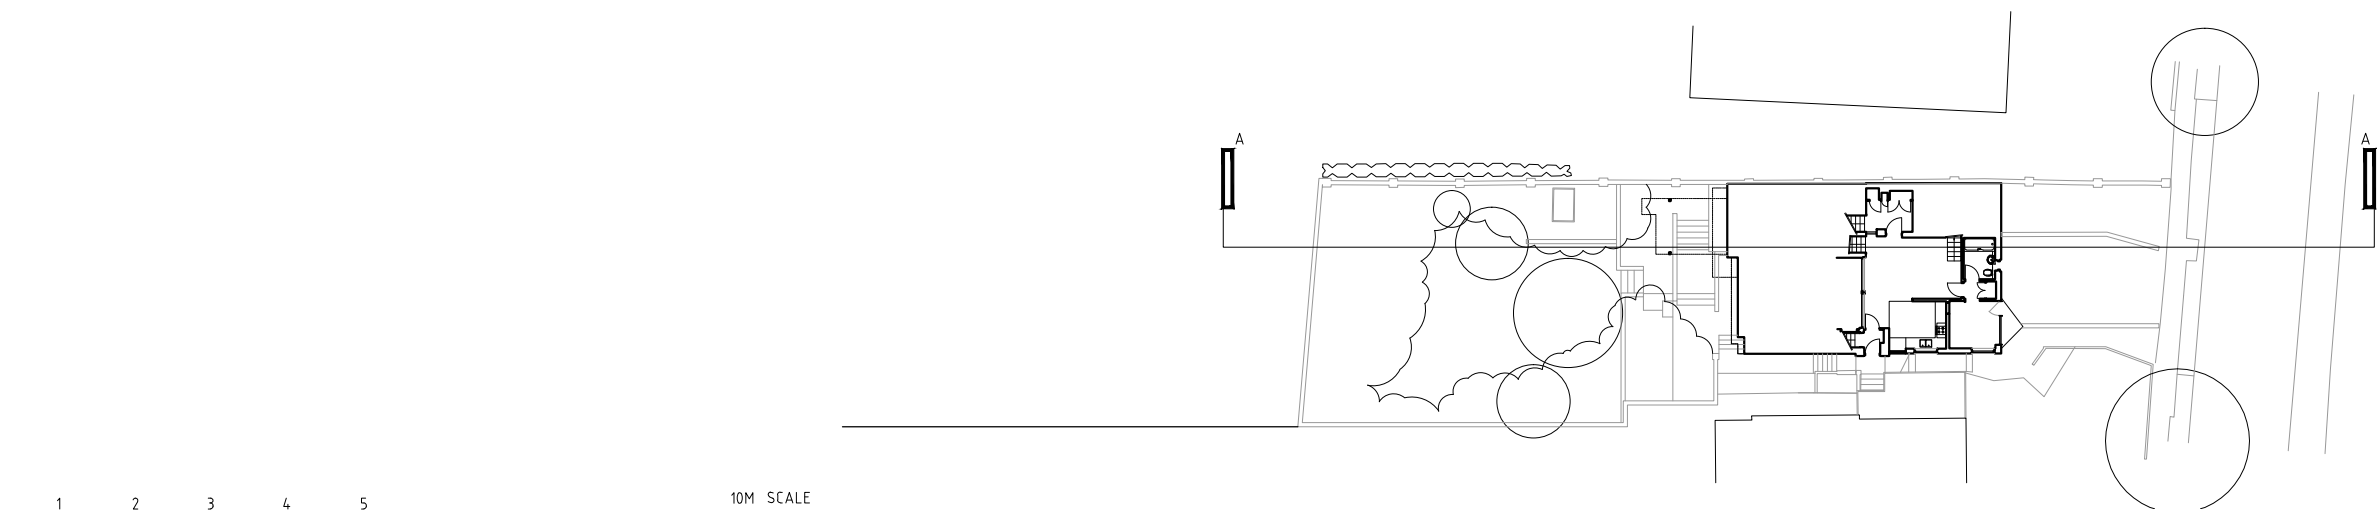


do not scale: all dimensions to be checked on site
 designer to be notified of any discrepancies
 copyright kennedywaddle architectural design

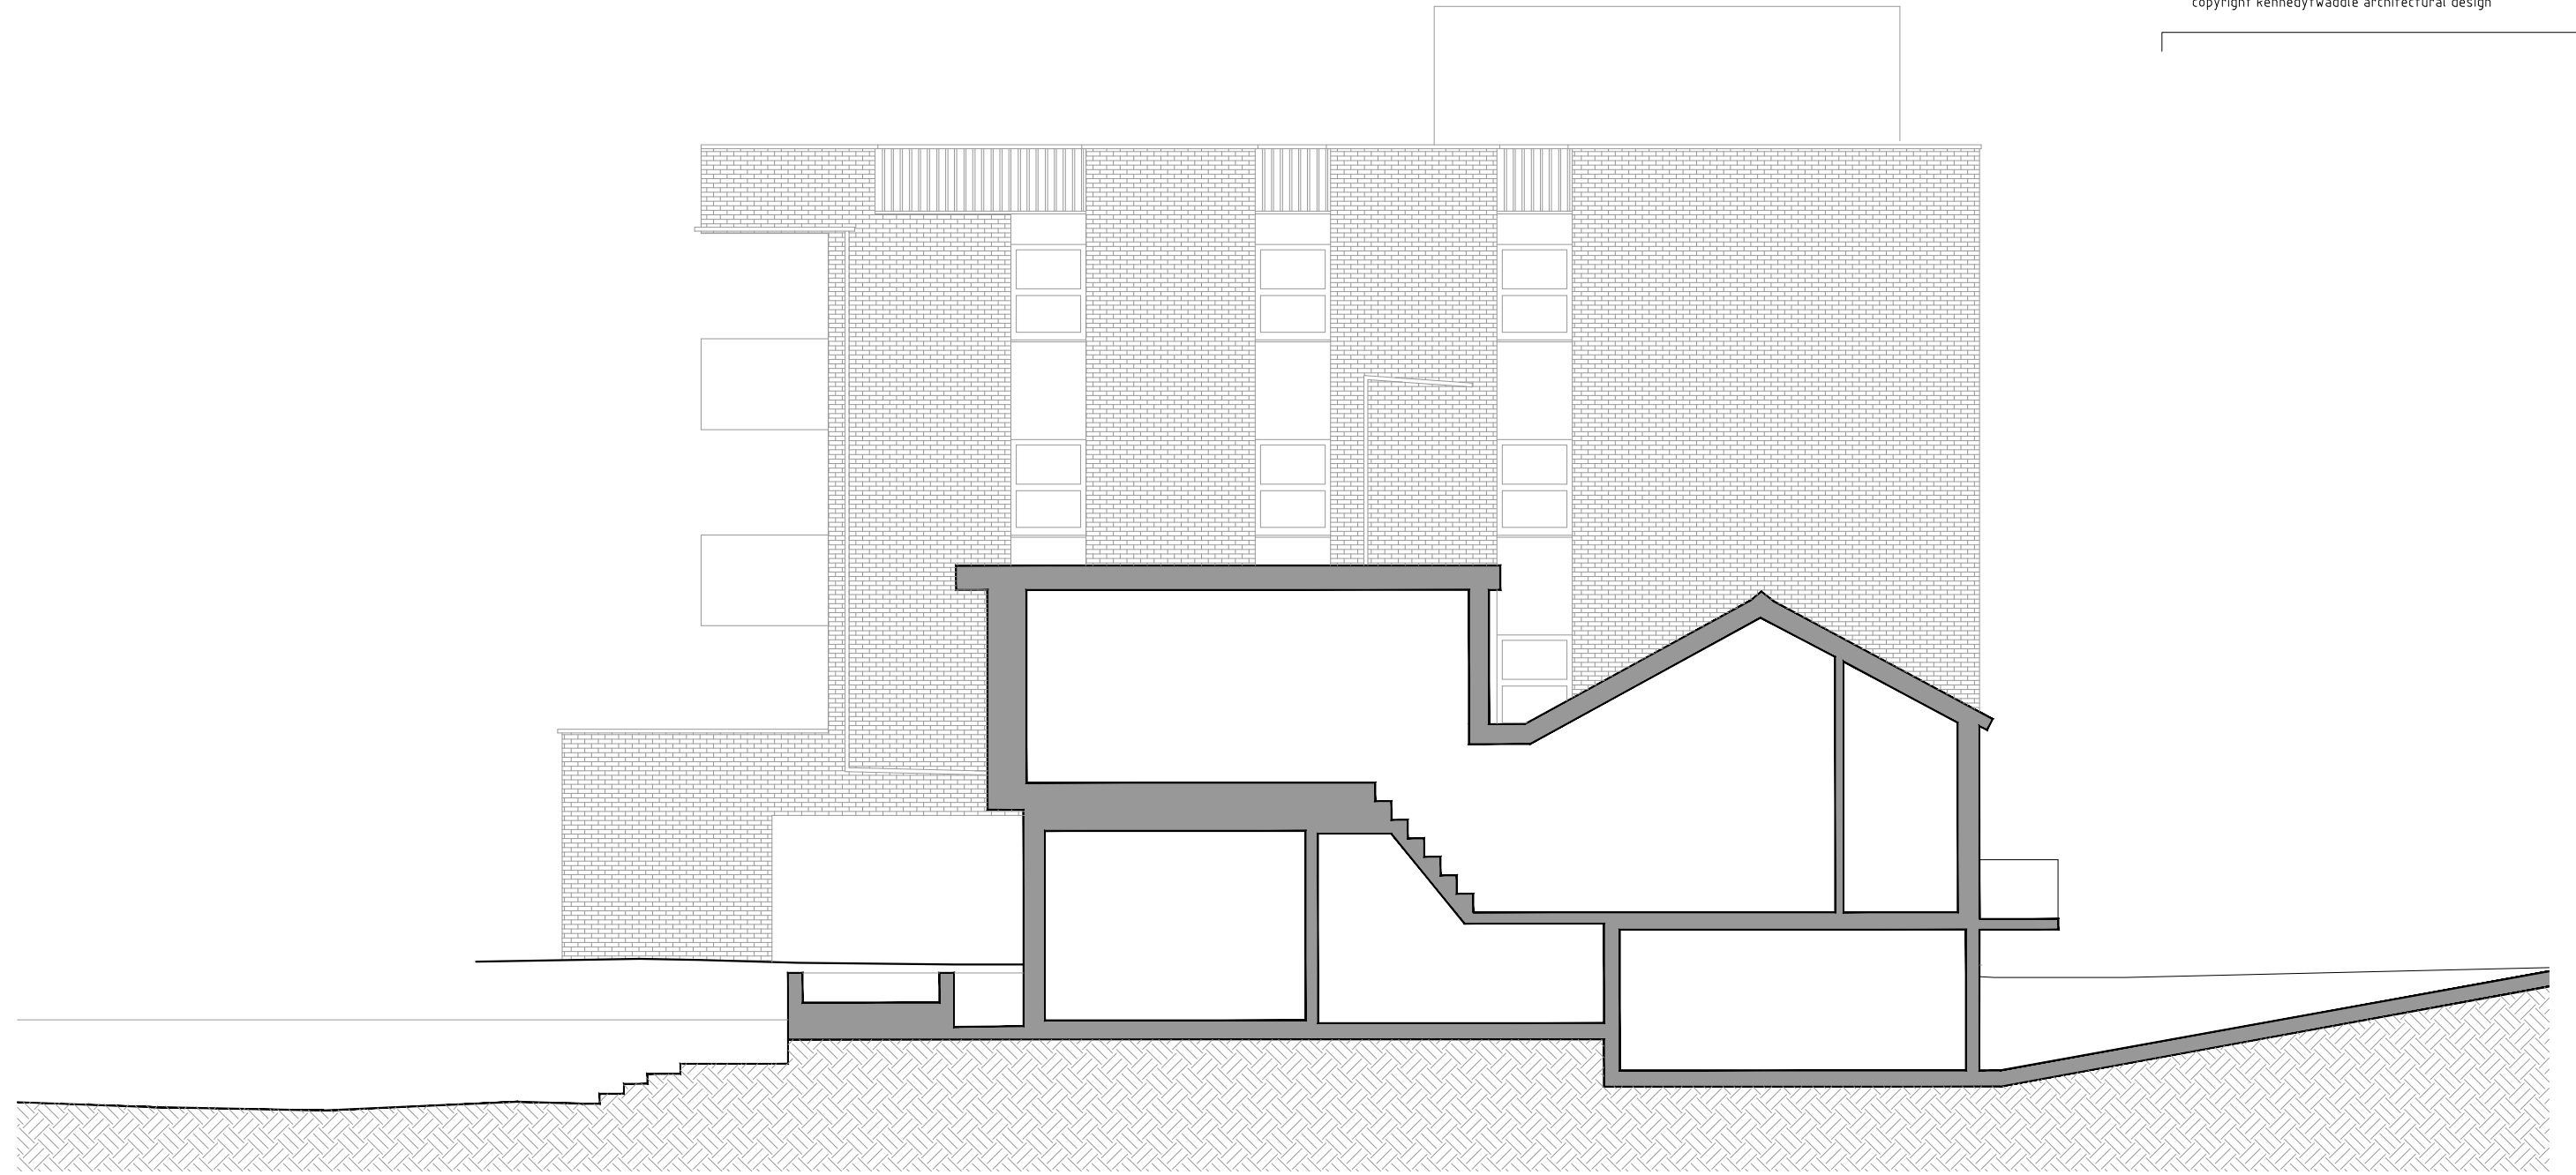

1 2 3 4 5 10M SCALE

Issue	Date	Description	Drawn	Checked
A	25/09/18	Issued for Planning	IO	CT

kennedywaddle RIBA Chartered Practice

Project: 9 Lyndhurst Terrace NW3 5QA
 Client: Ms. Pushpa Gulhane & Mr. David Smith
 Title: Existing Section AA

Scale	Date	Job Number	Type	Draw Number	Issue
1:100 @ A3	JUNE 2018	KT/NW3/03	150	001	A