


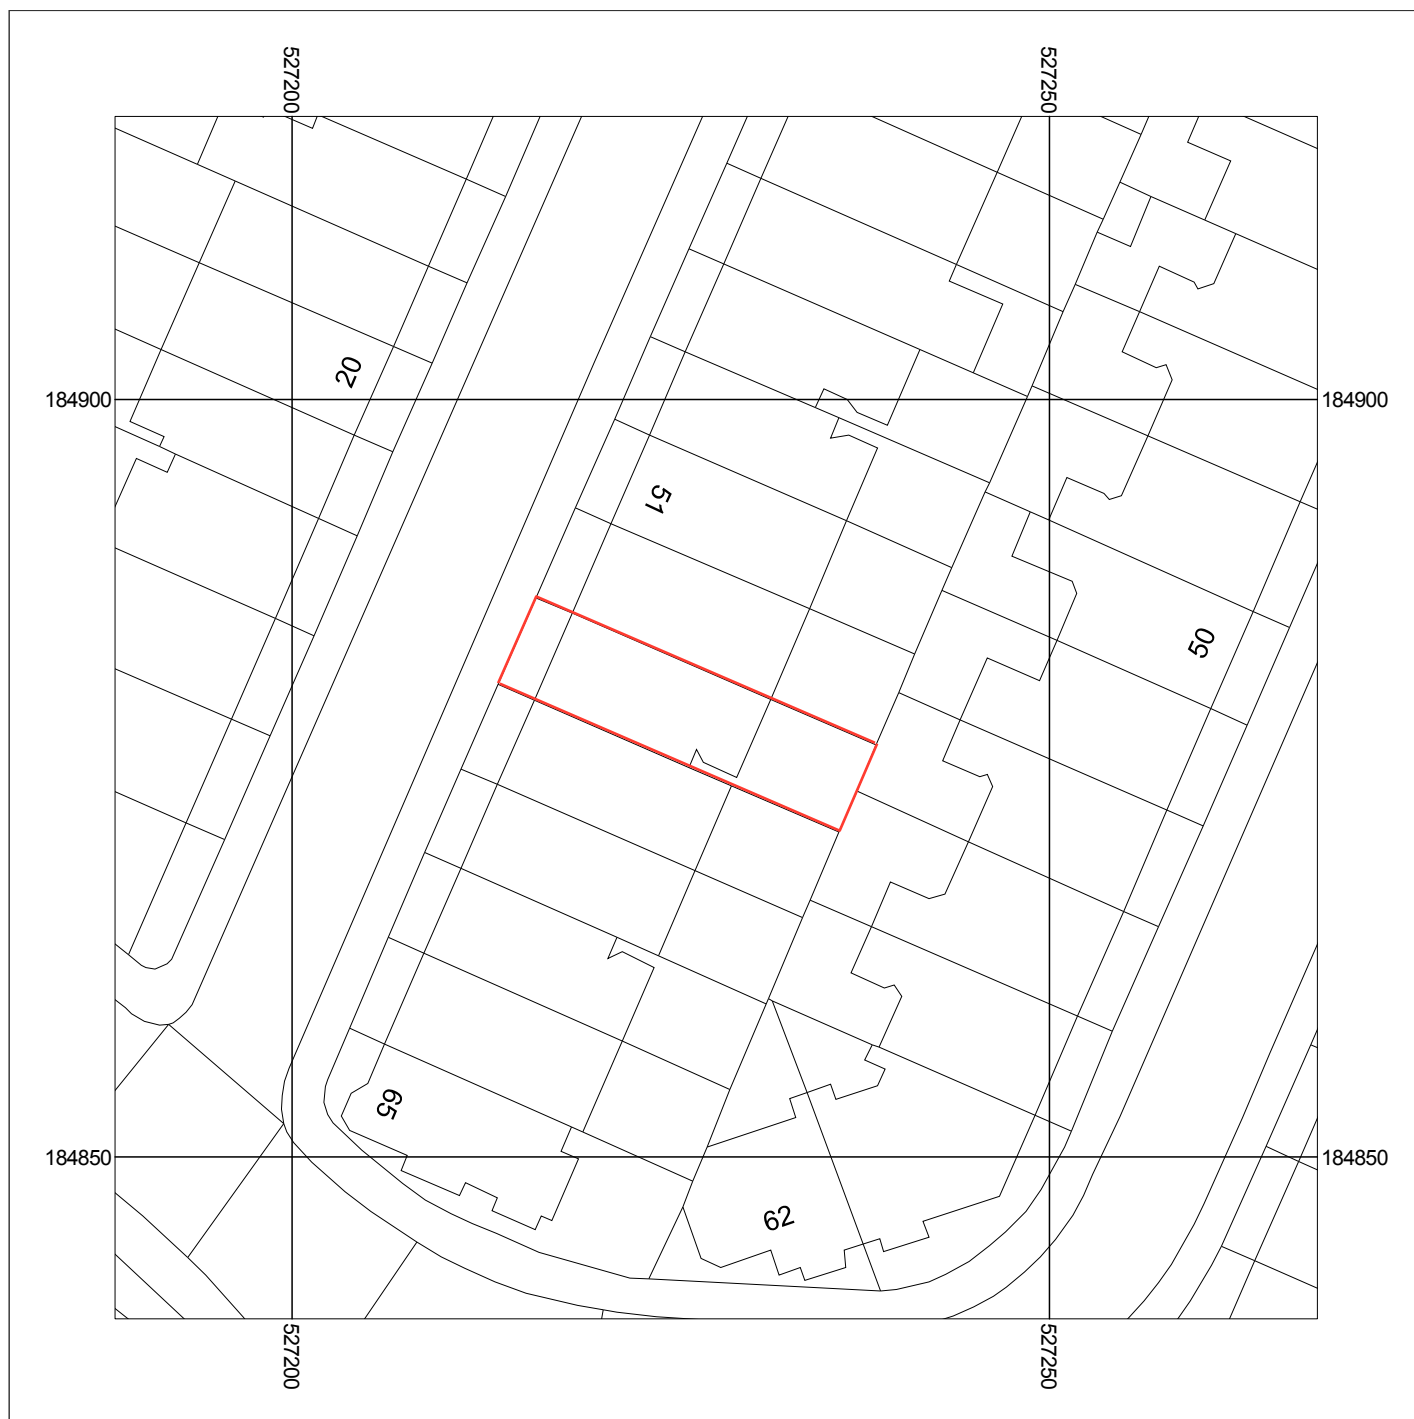

Metres
0 2.5 5 10 15 20 25
Scale: 1:500



**55 Glenmore Road
London
NW3 4DA**

Supplied by: National Map Centre
License number: 100031961
Produced: 19/09/2018
Serial number: 2030246

Plot centre co-ordinates: 527228,184879
Download file: MM_55GlenmoreRd_.zip
Project name: MM_55GlenmoreRd_