





REAR ELEVATION 1:100

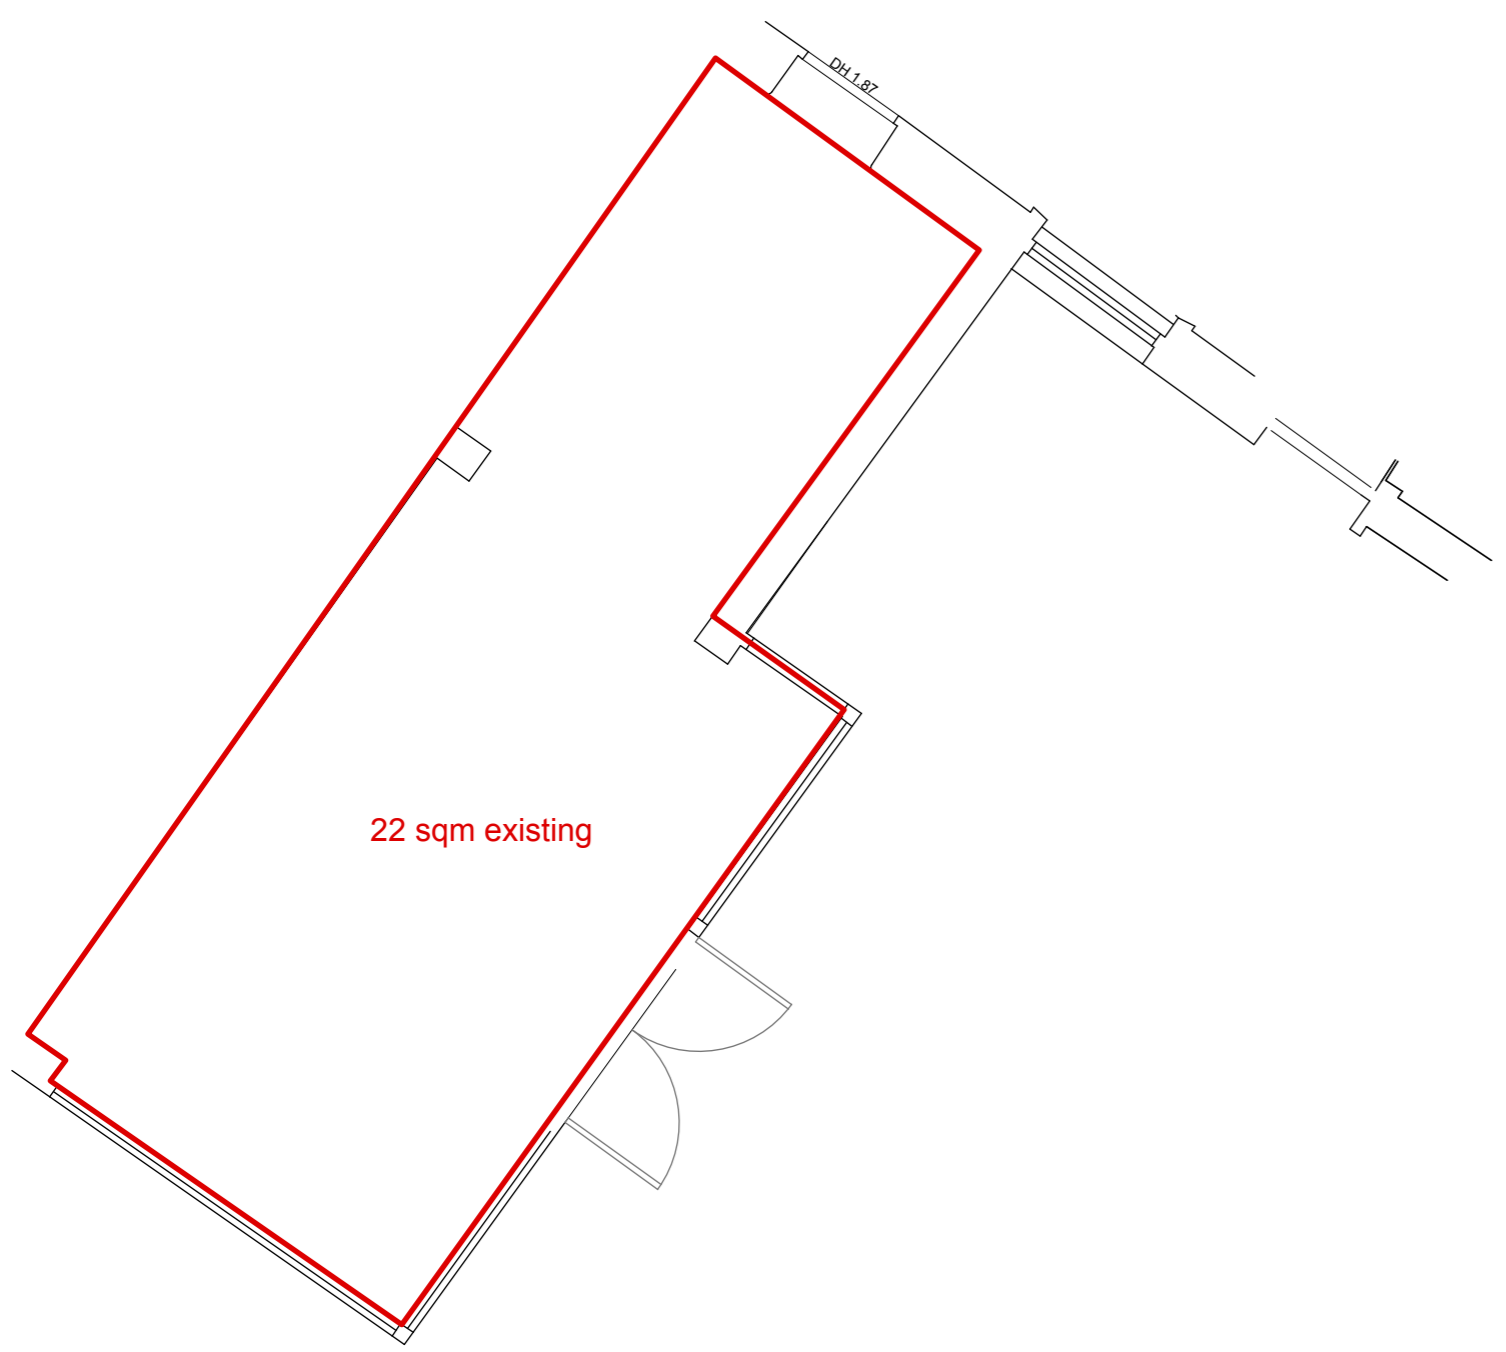

SIDE ELEVATION 1:100

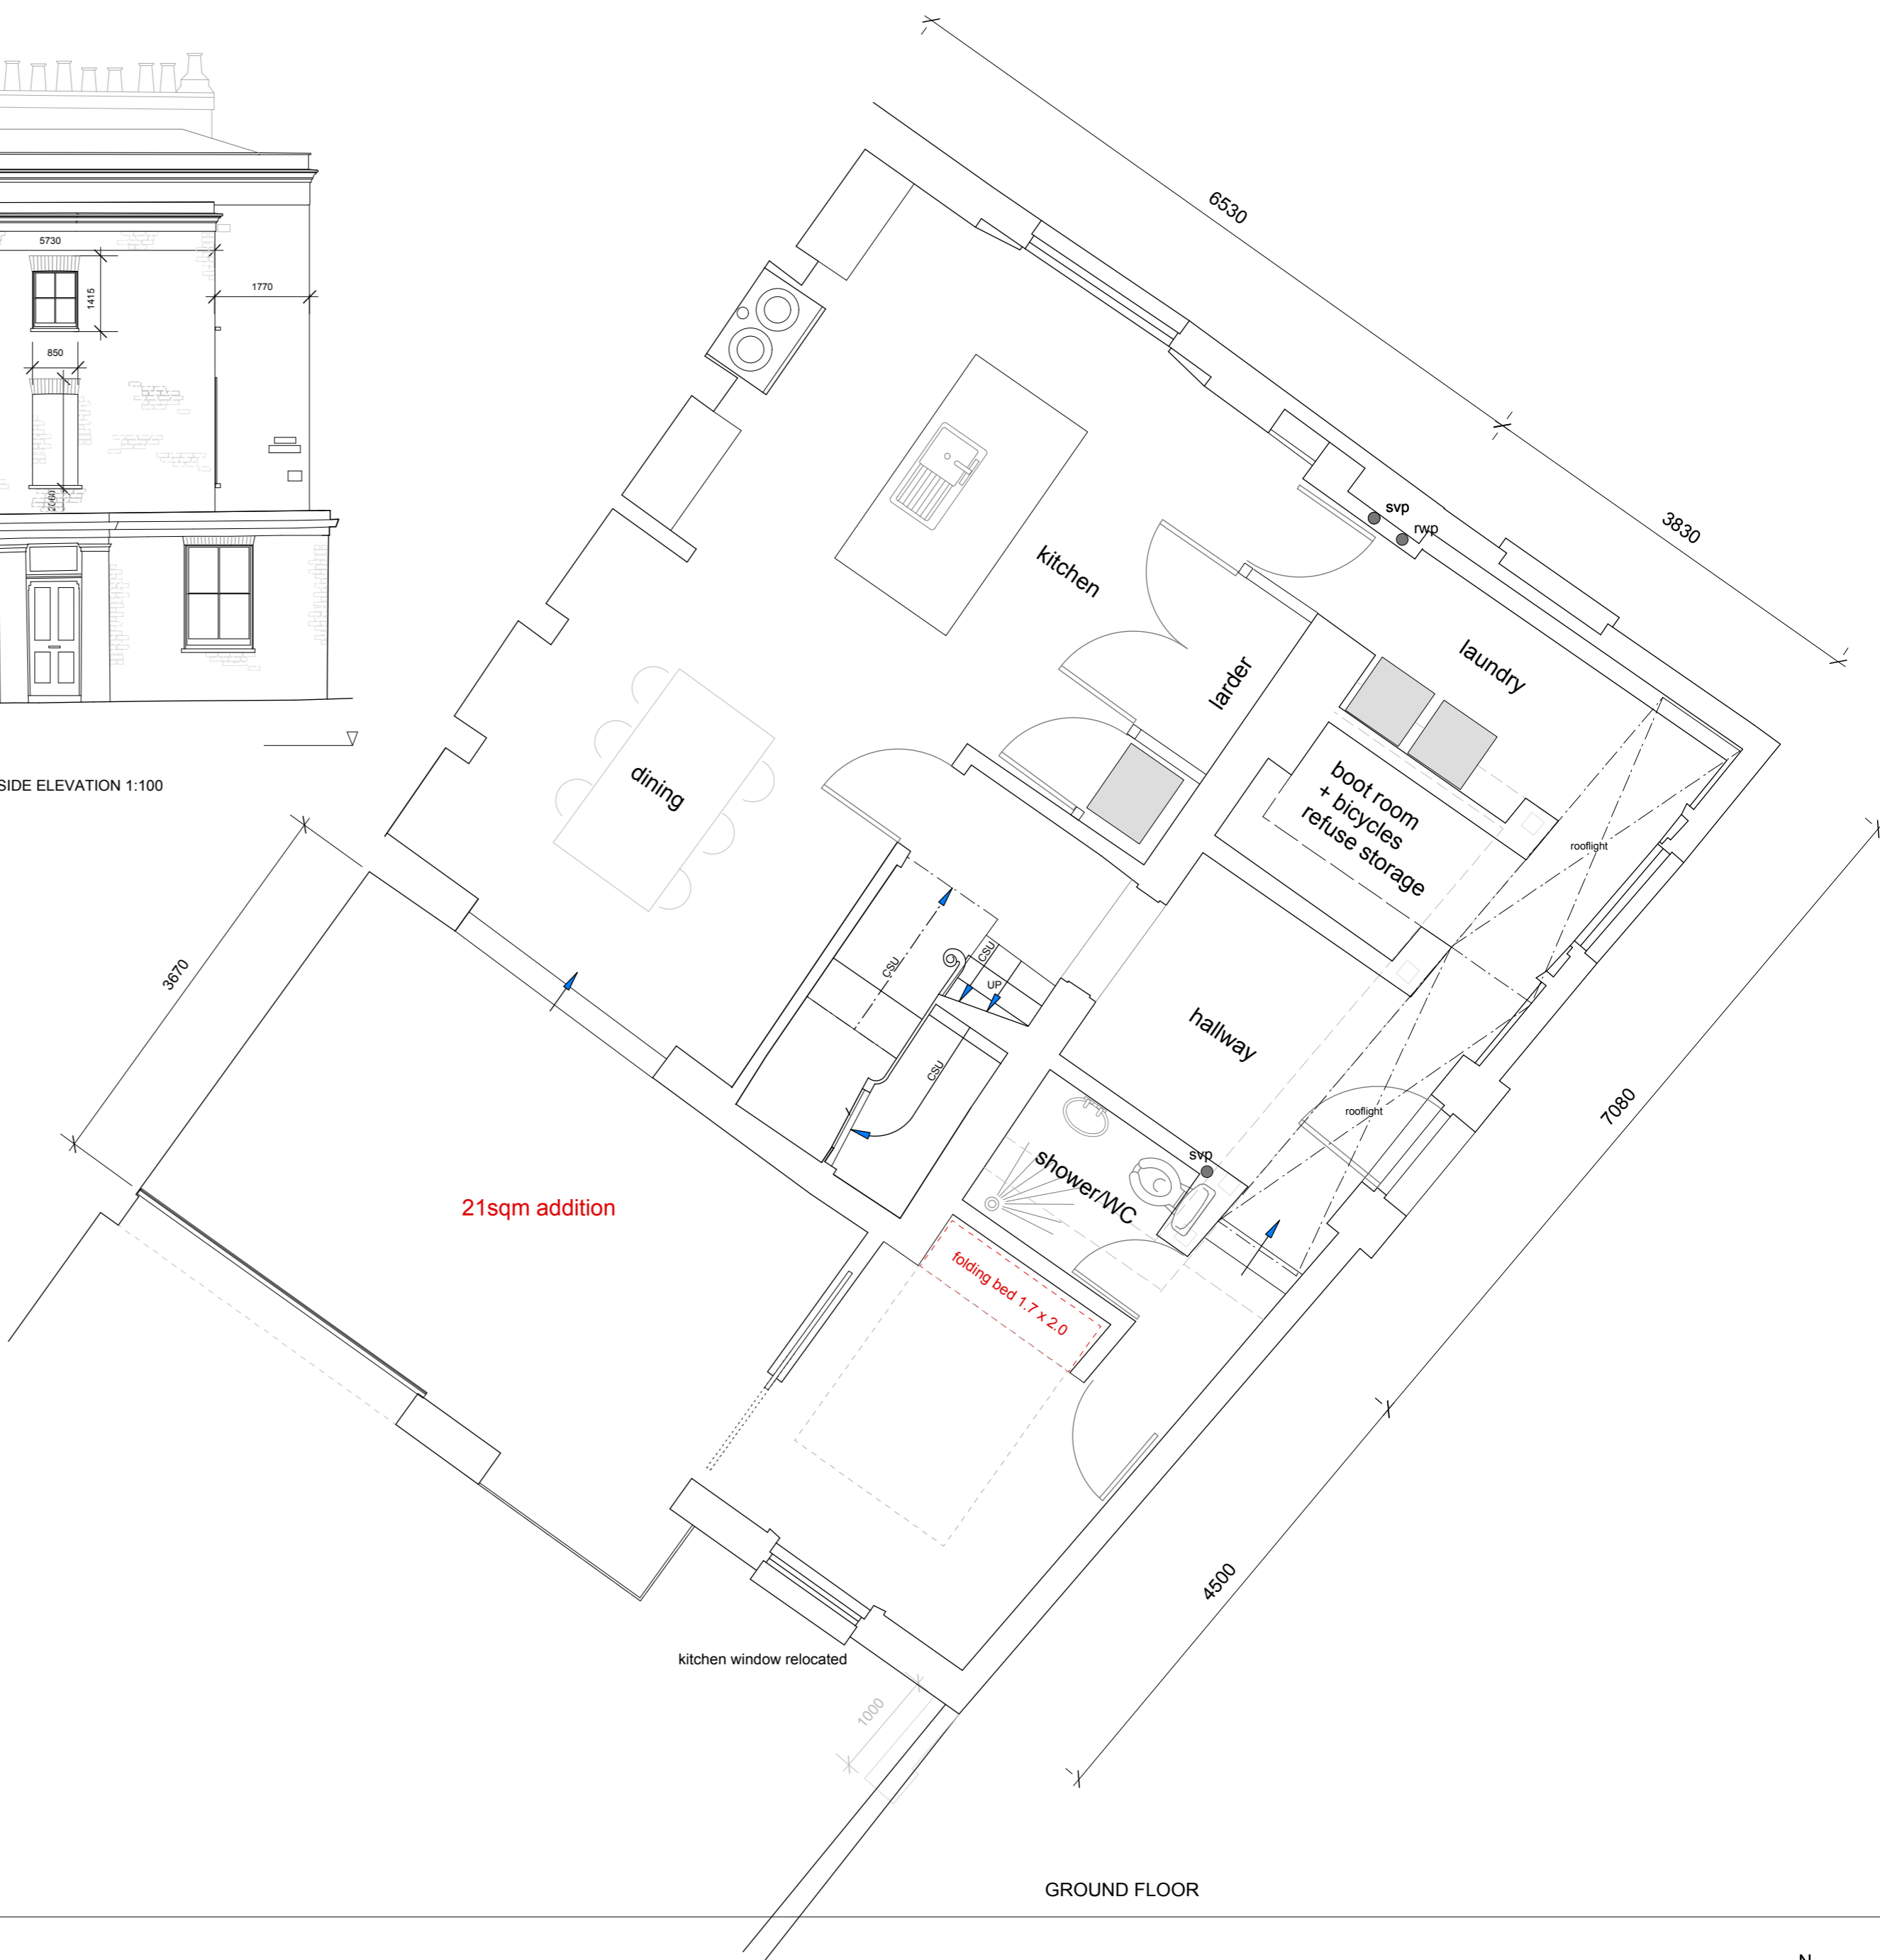

22 sqm existing

21sqm addition

GROUND FLOOR

