


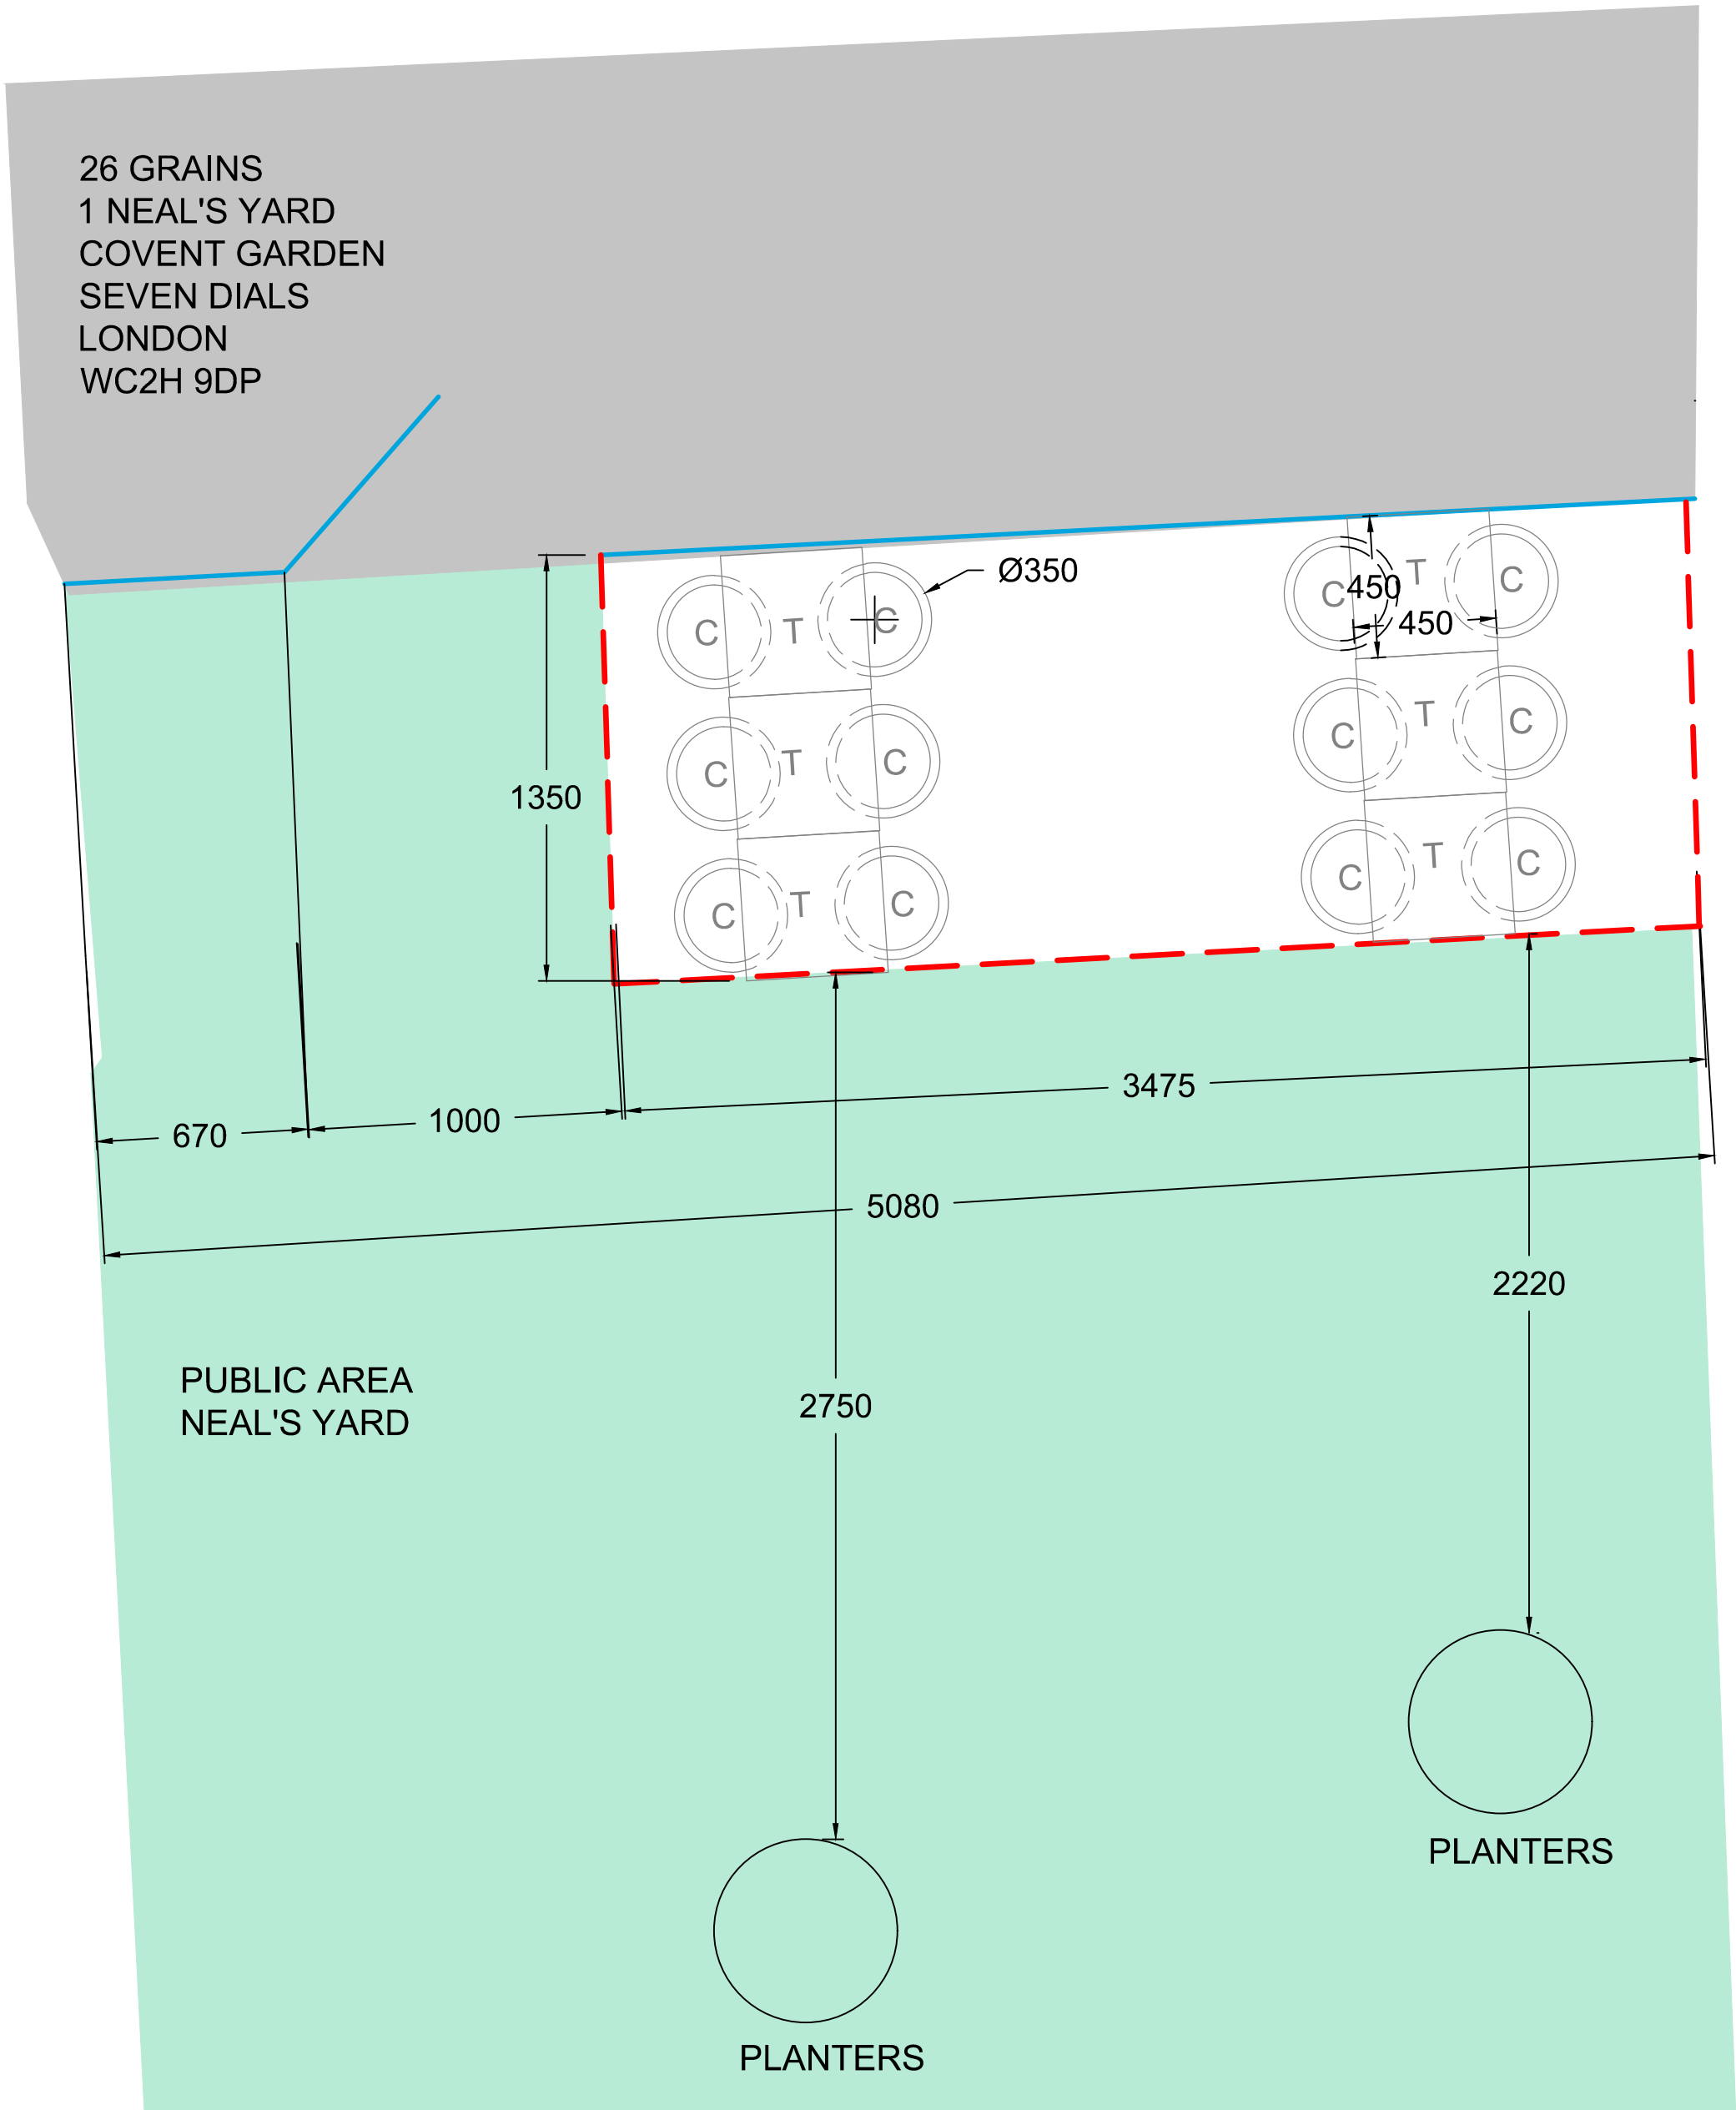

AREA OF PRIVATE FORECOURT

AREA OF OCCUPIED AMENITIES

AREA FOR PEDESTRIAN ACCESS

TABLE DIMENSIONS - 450MM X 450MM



Client:
26 GRAINS

Project:
NEAL'S YARD

Title:
EXTERNAL SEATING /
LICENSING

Drawing No:
101.08

Job No:
037

Scale: 1:20

Drawn:
LK

Reviewed:
JM

STATUS:
CONSTRUCTION

Revision: R5

Date: 19.08.2016

All drawings have been prepared from a digital survey or existing drawings provided by others. Accuracy cannot be assumed. It is the contractor's responsibility to carry out site dimension checks and produce production drawings. Details will be subject to approval of production drawings and site strip out.

This drawing is to be read in conjunction with all other architects drawings, specifications and all other consultants' information.

All proprietary systems shown on this drawing are to be installed strictly in accordance with the manufacturers' / suppliers recommended details.

Any discrepancies between information shown on this drawing and any other contract information or manufacturers' / suppliers recommendations is to be brought to the attention of the designer.

This drawing is the property of block1: design. copyright is reserved by them and the drawing issued on condition that it is not copied either wholly or in part without the consent of BLOCK1: DESIGN Ltd