




KEY:
Stool (applies to all). (960mm height x 420mm width x 420mm depth).



High top table (applies to all). (1100mm height x 625mm width x 440mm depth).

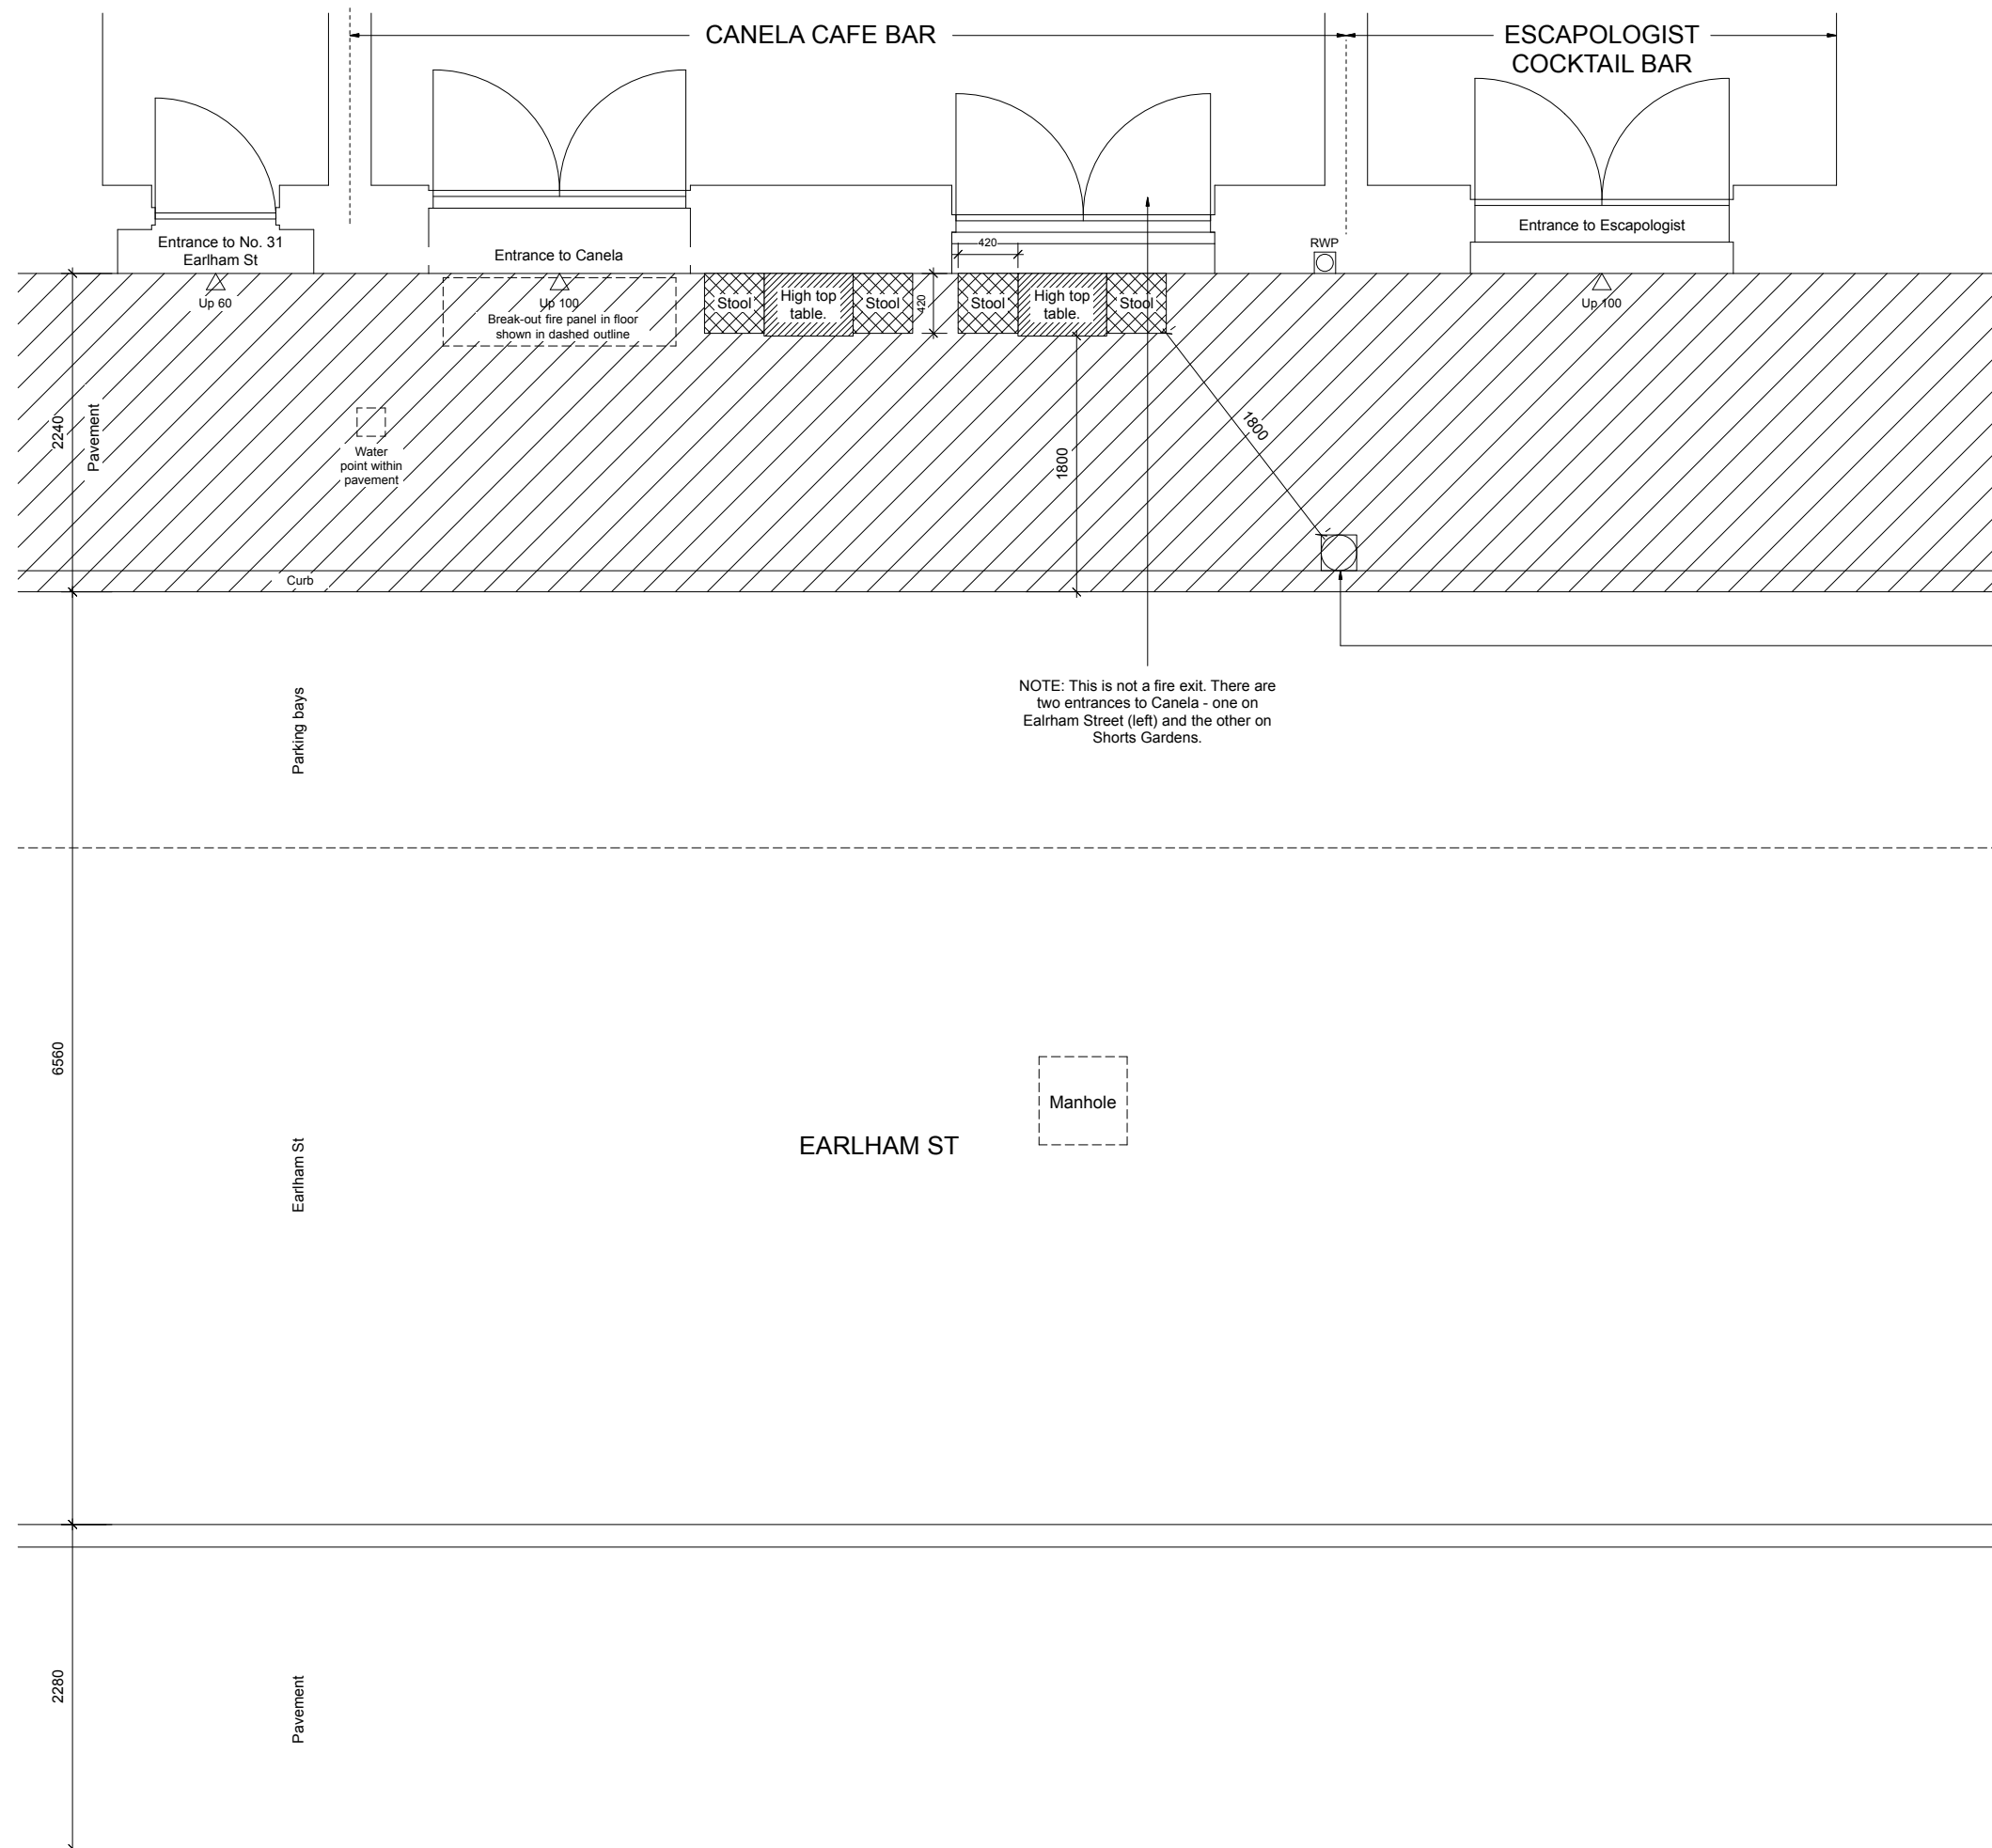

PROPOSED PLAN - CANELA CAFE BAR - EARLHAM STREET - REV G

OCT 2016 1:50 @ A3 ALL DIMS IN MM

