

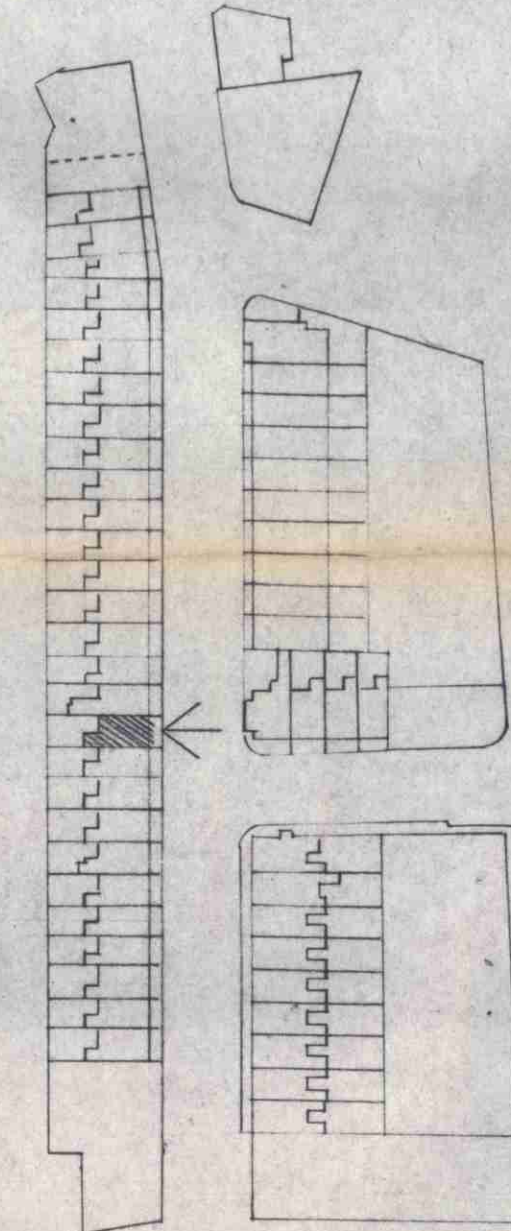
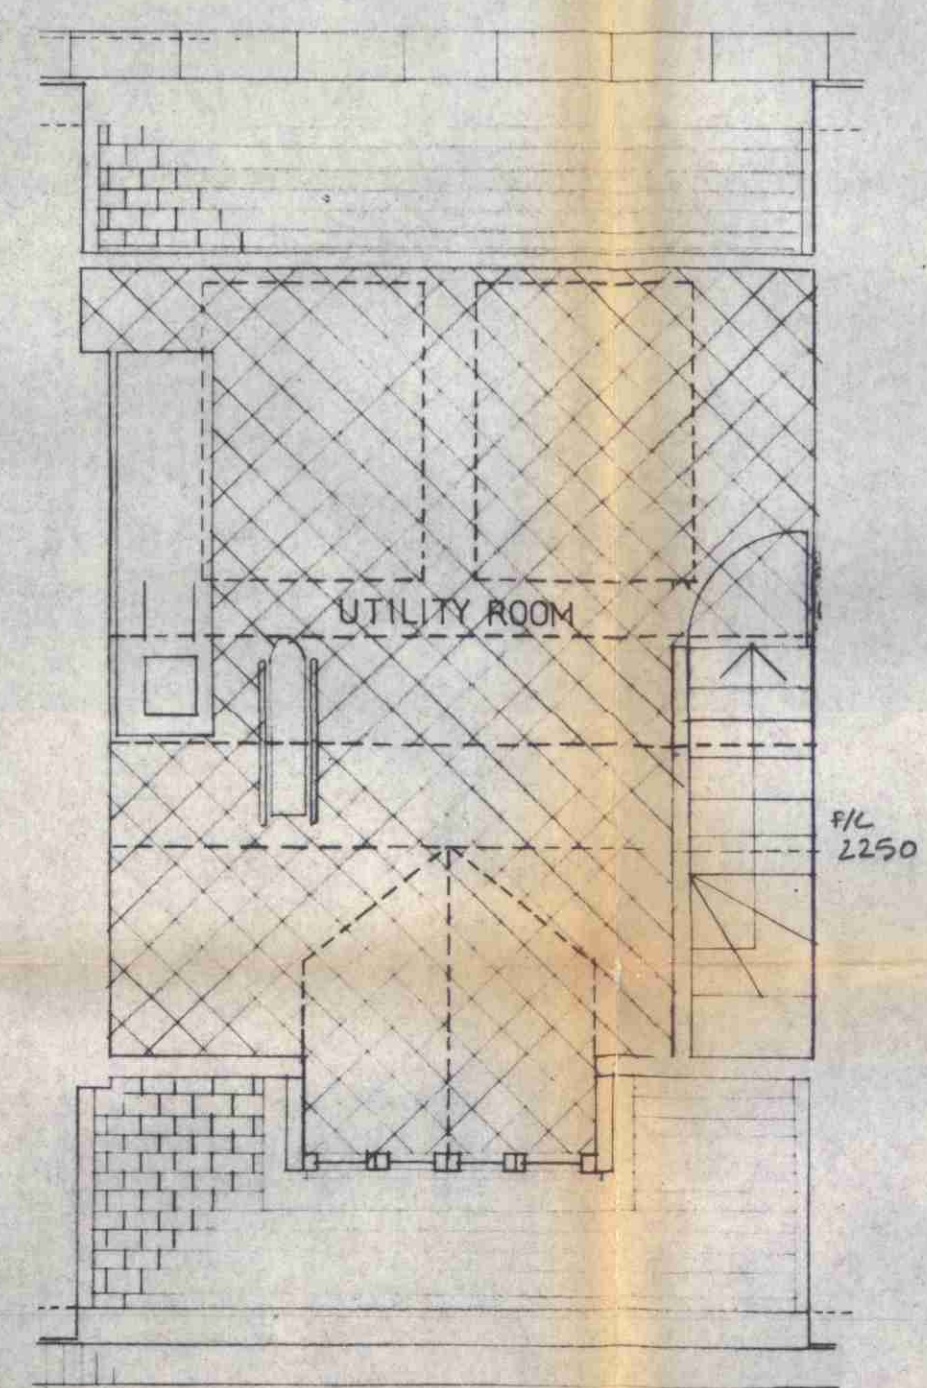
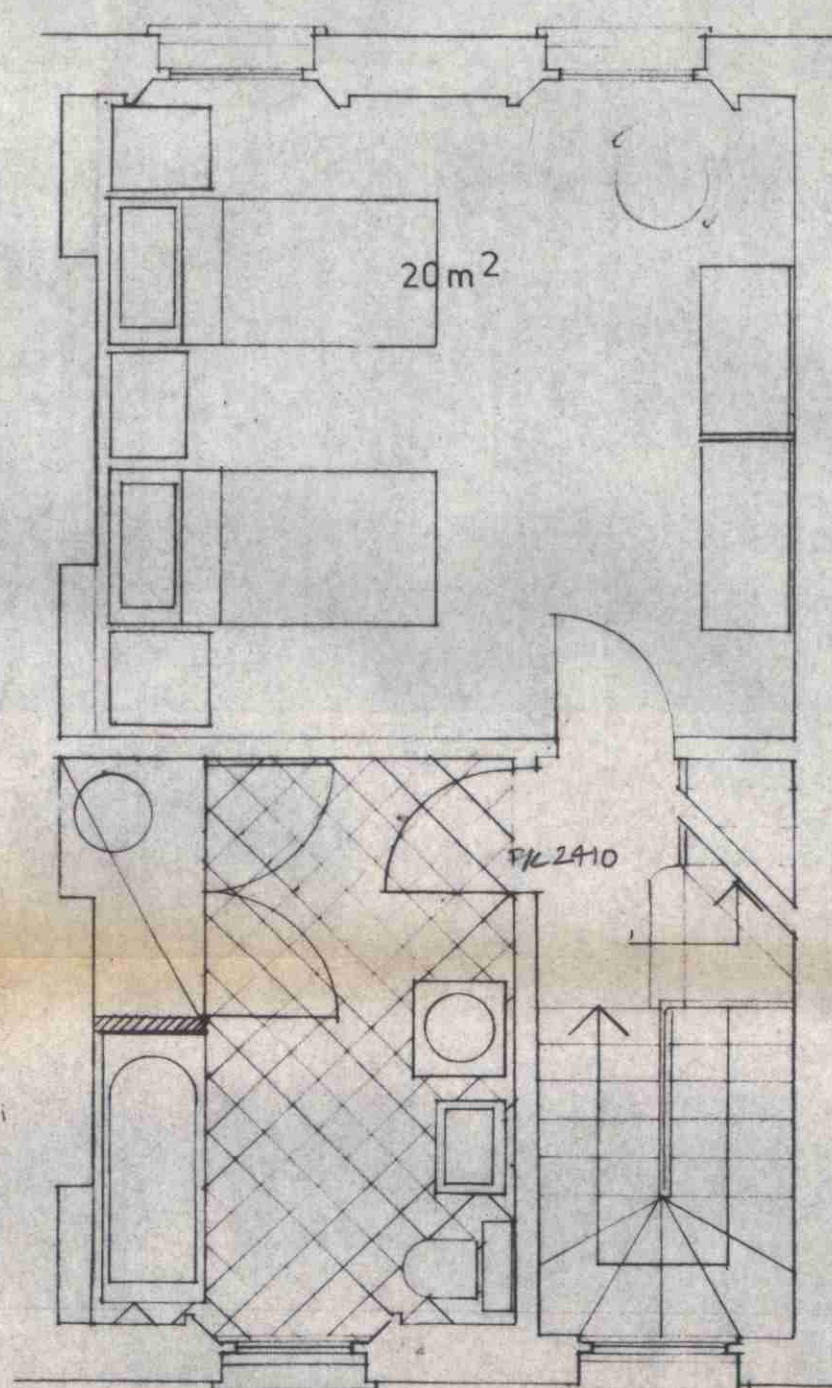
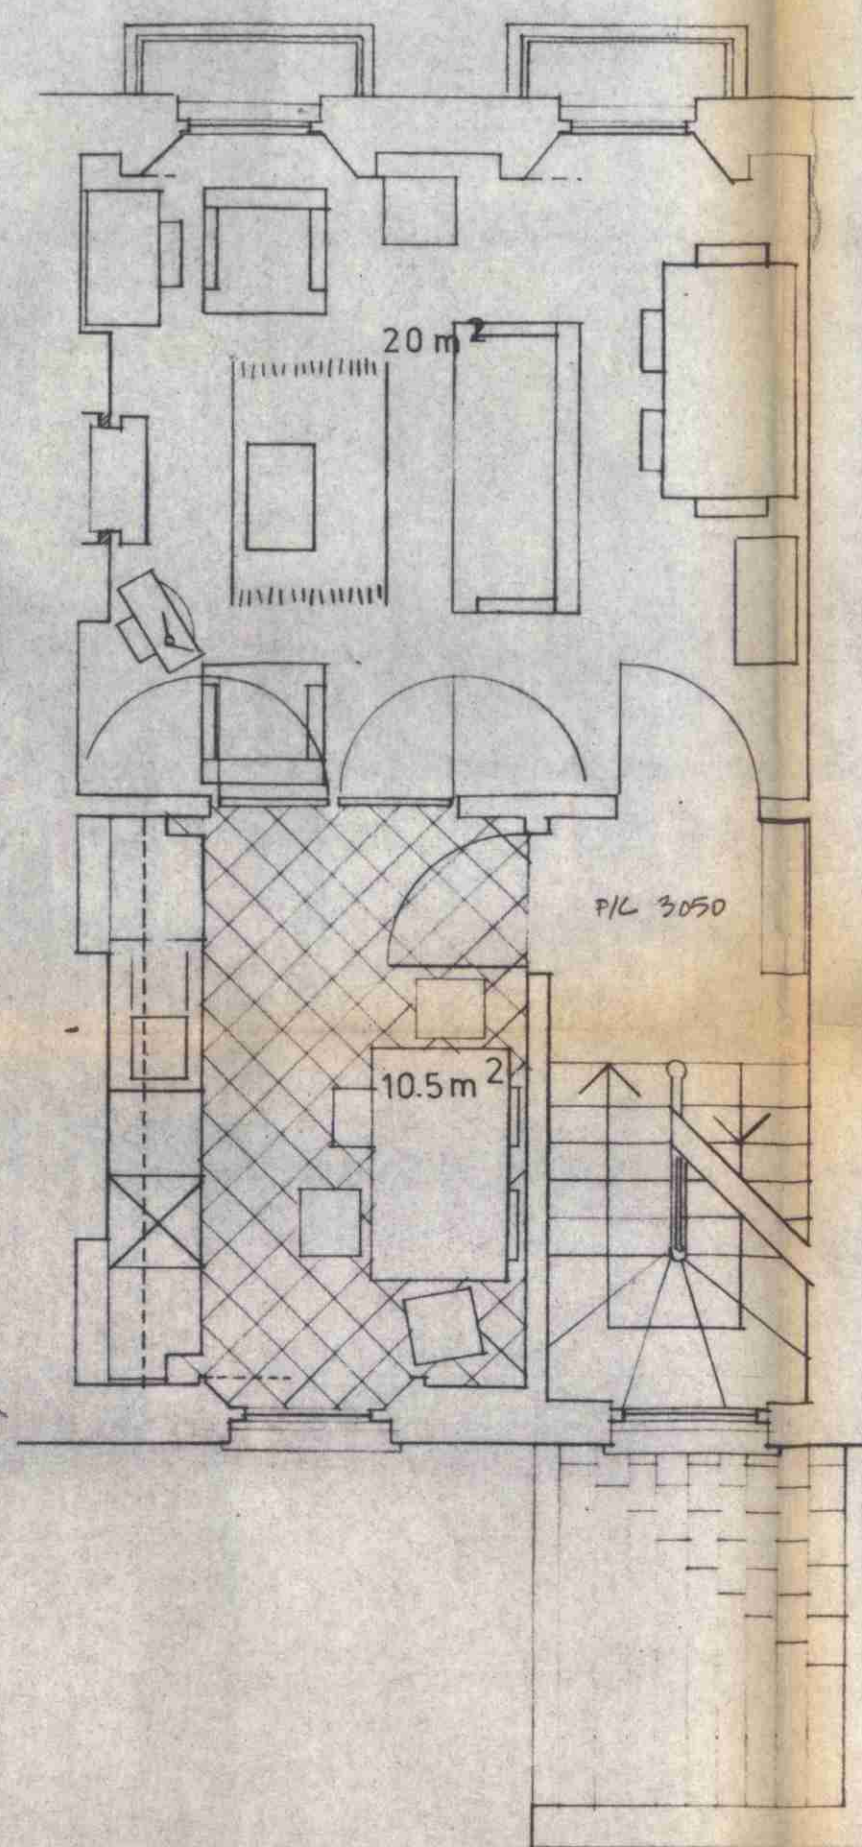


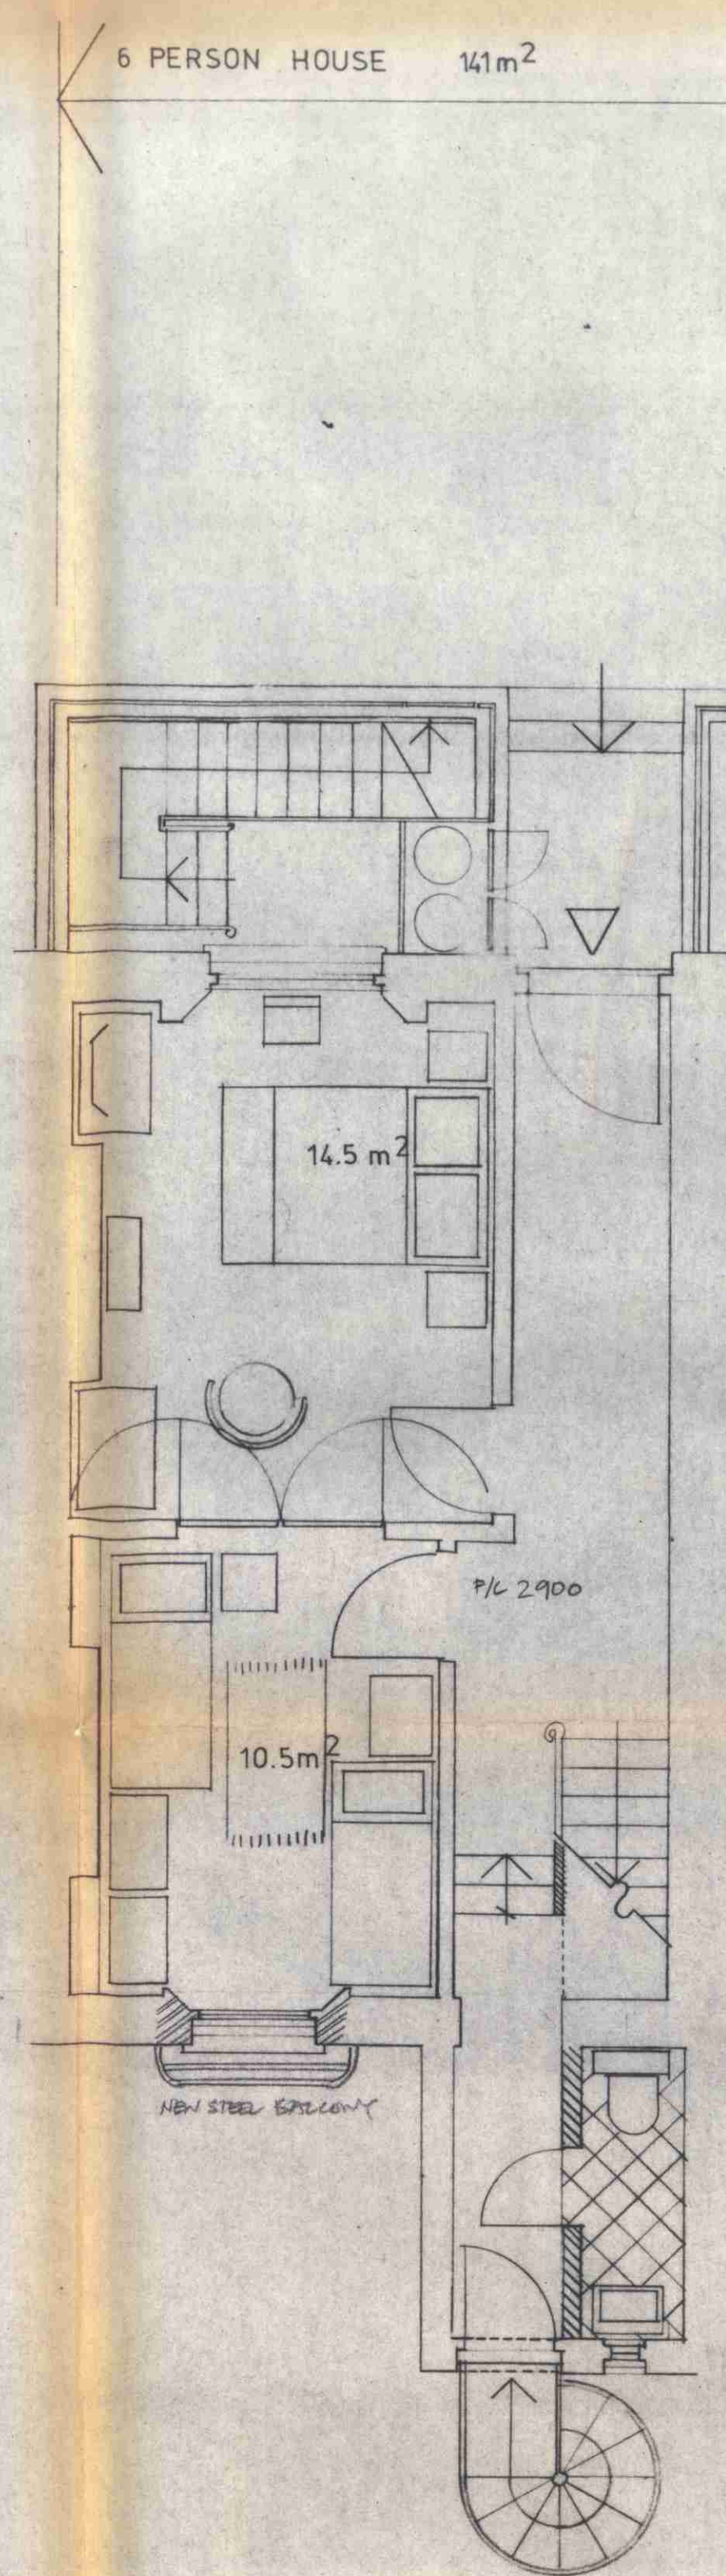

CTP/L15/22/01 24270
11B/623

Client	
COMMUNITY HOUSING ASSOCIATION LTD. 249-249 KENTISH TOWN RD NW5	
Job	
CALTHORPE ESTATE FREDERICK STREET (NORTHSIDE) WC1	
Drawing	
PROPOSED CONVERSION TO 1 NO 2 P FLAT 1 NO 6 P HOUSE	
Scale	Date
1:50	10 MARCH 1977
Drawn	
A. ALEXANDER	
ANTHONY RICHARDSON & PARTNERS ARCHITECTS 30 OVAL ROAD LONDON NW1 01-267 5681	
Drawing No	Revised
46/FS/F/03	
Date	

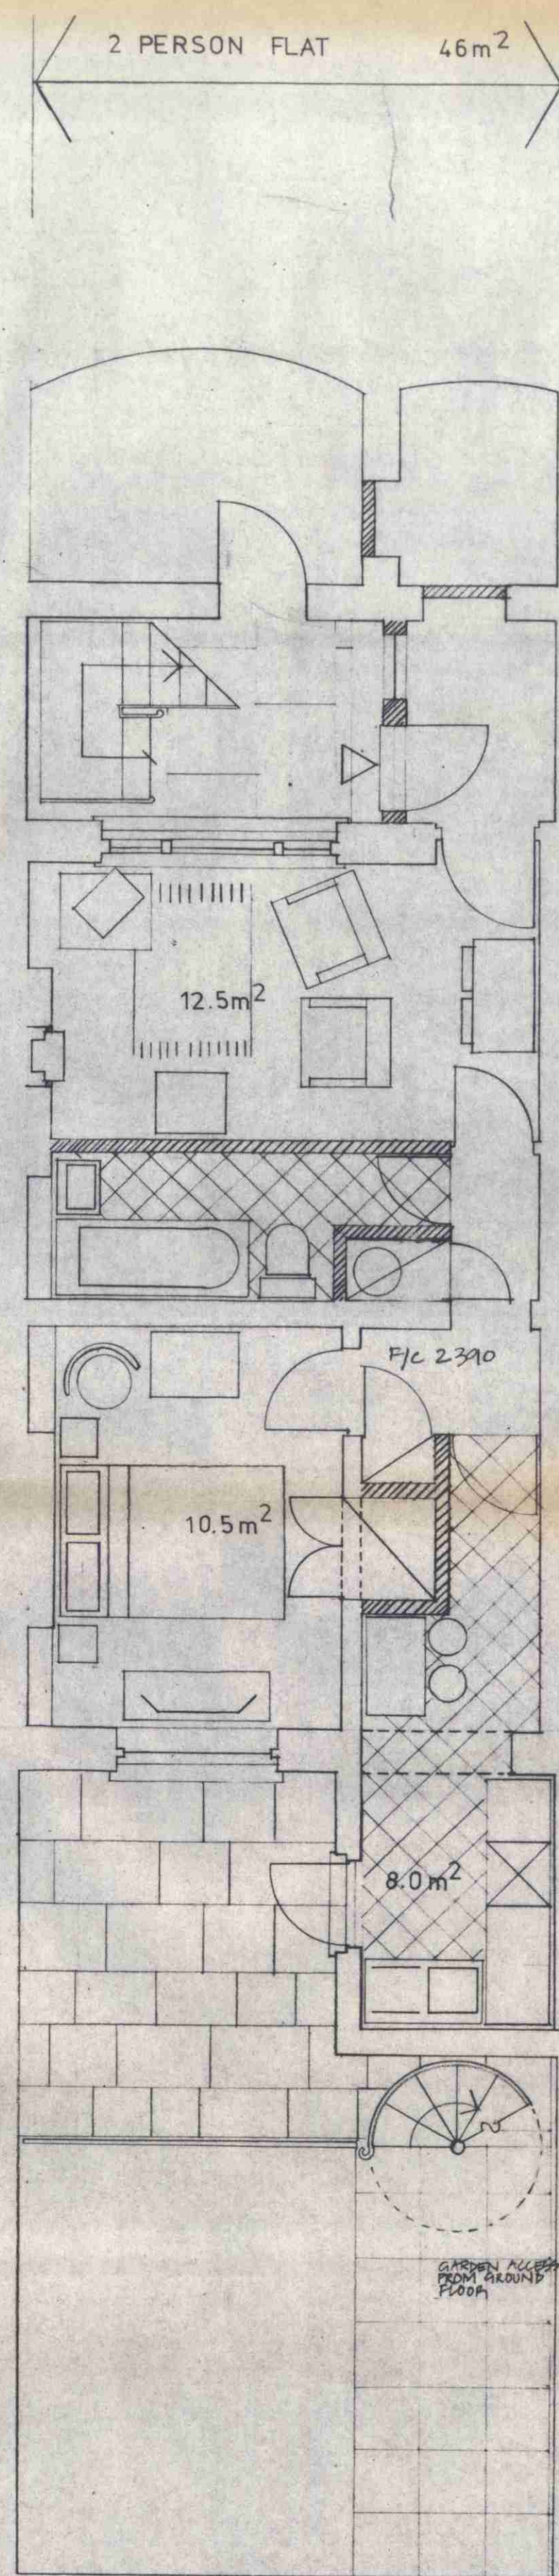