
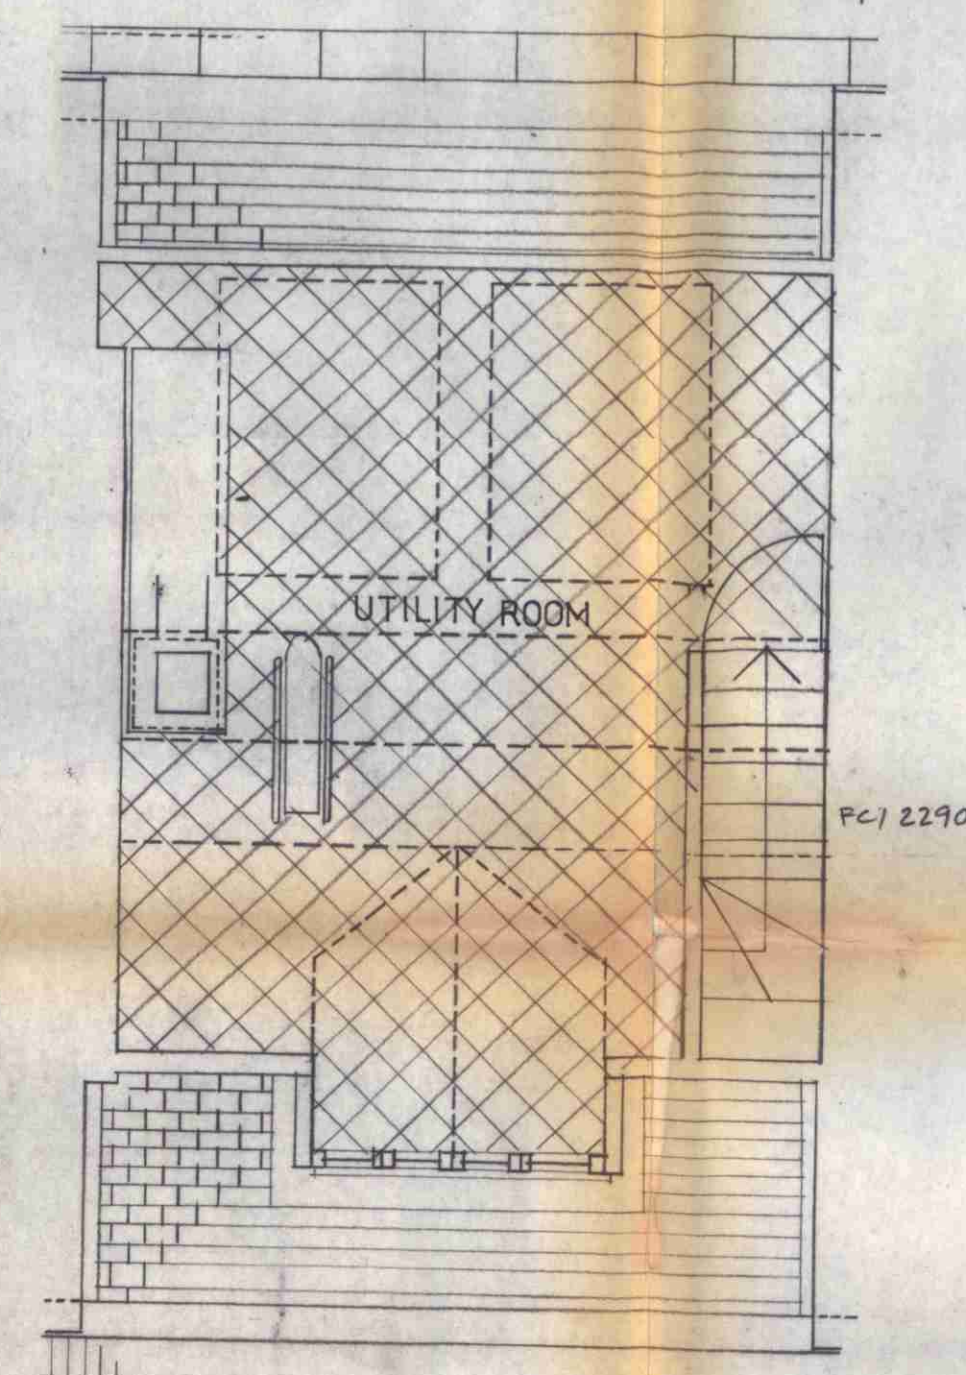
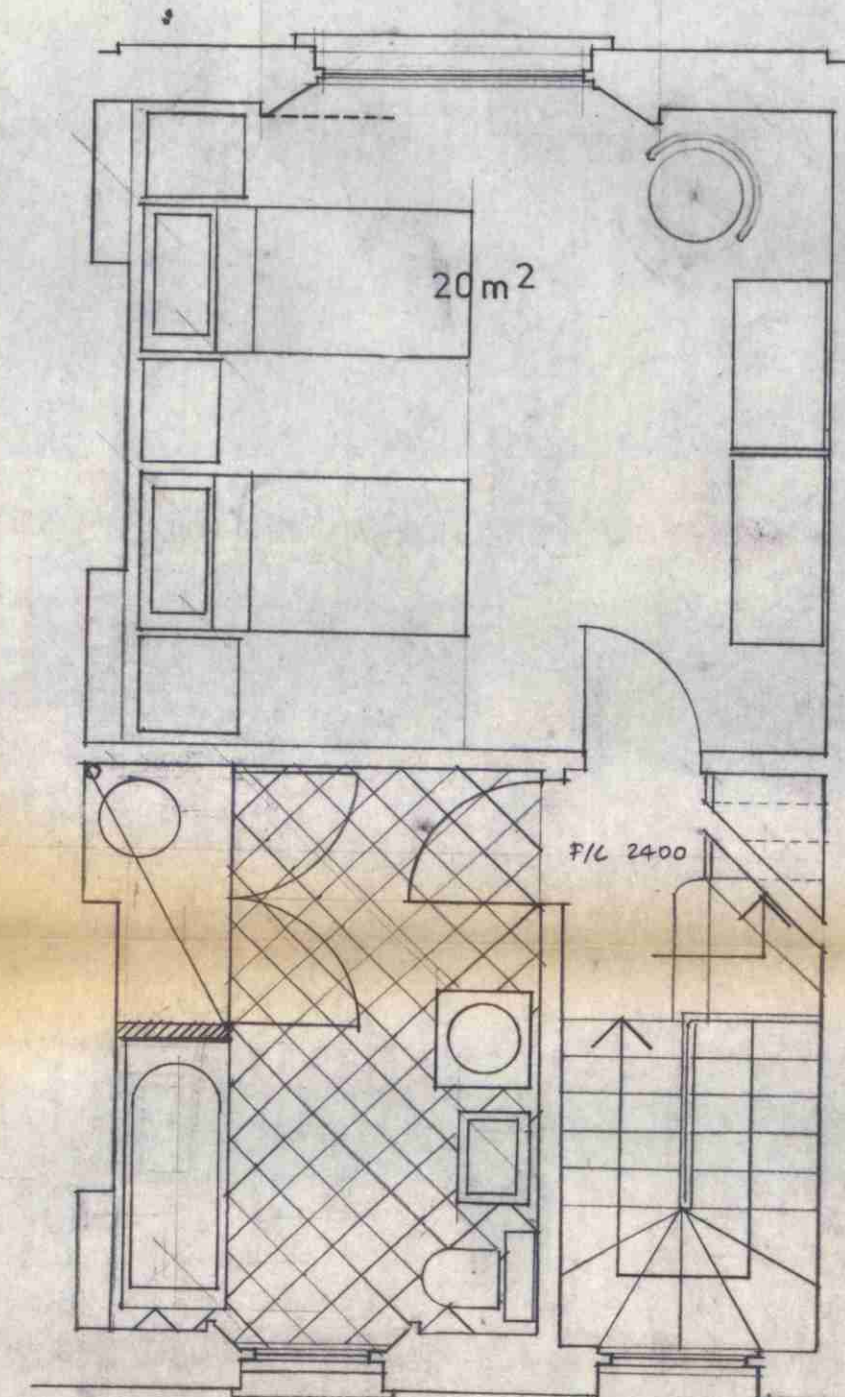
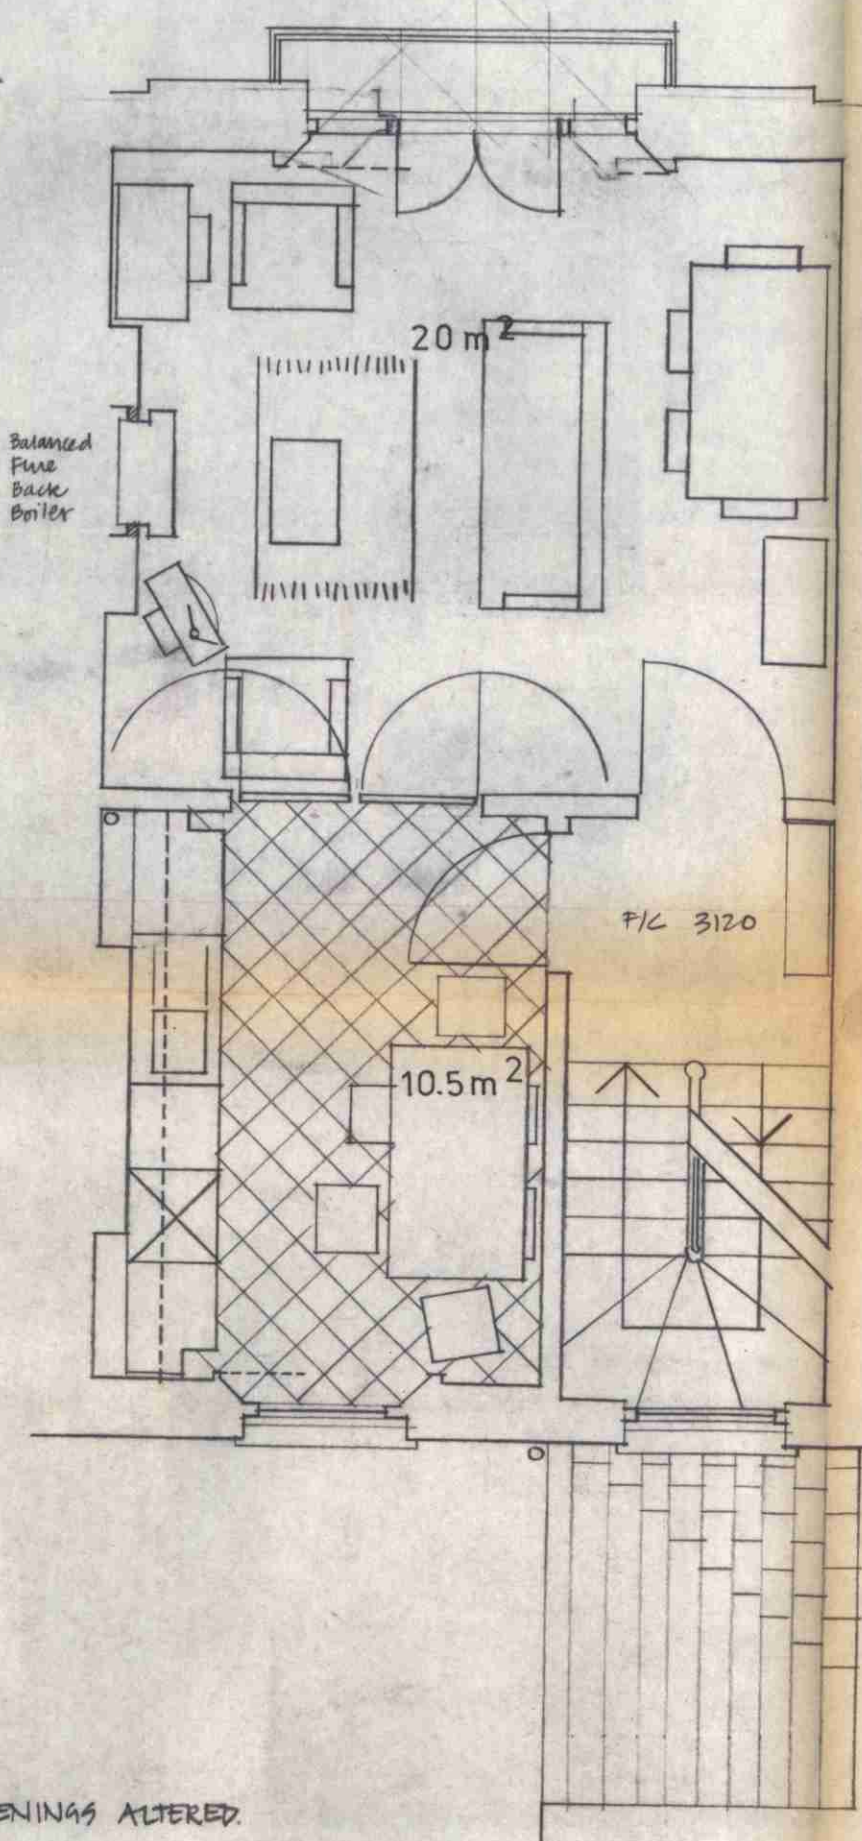
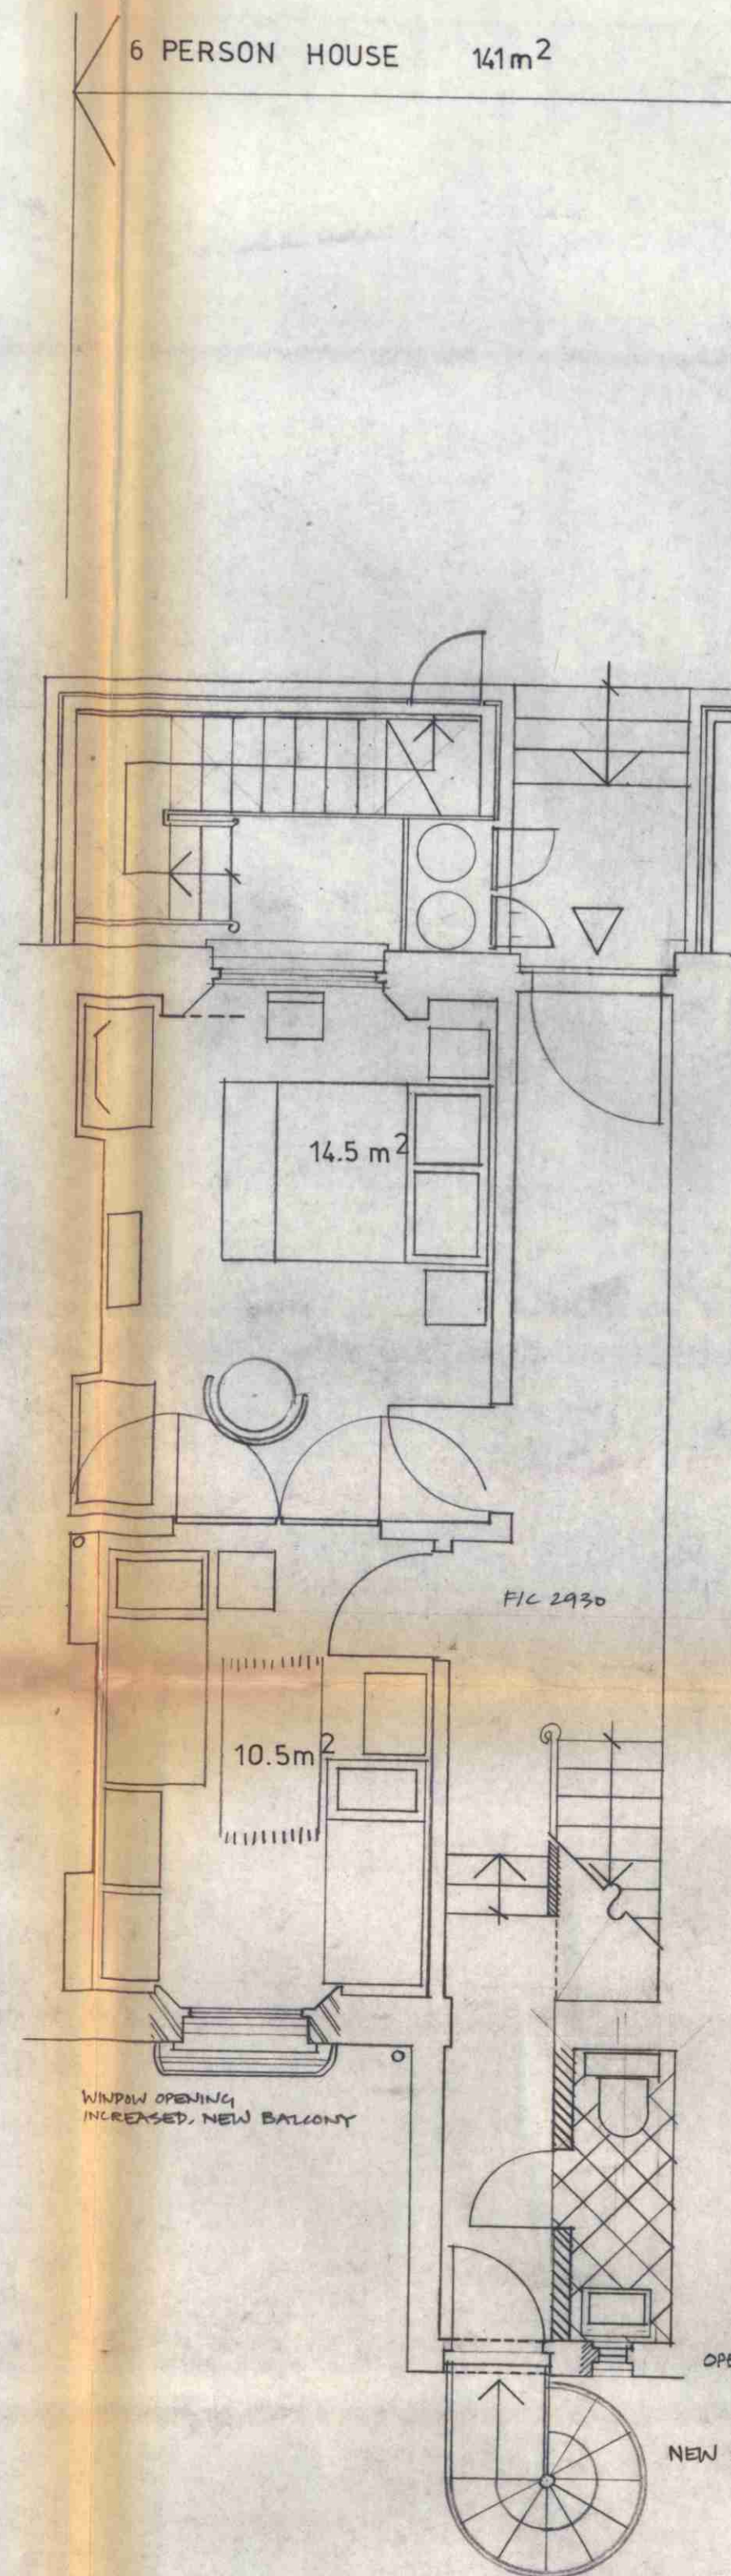


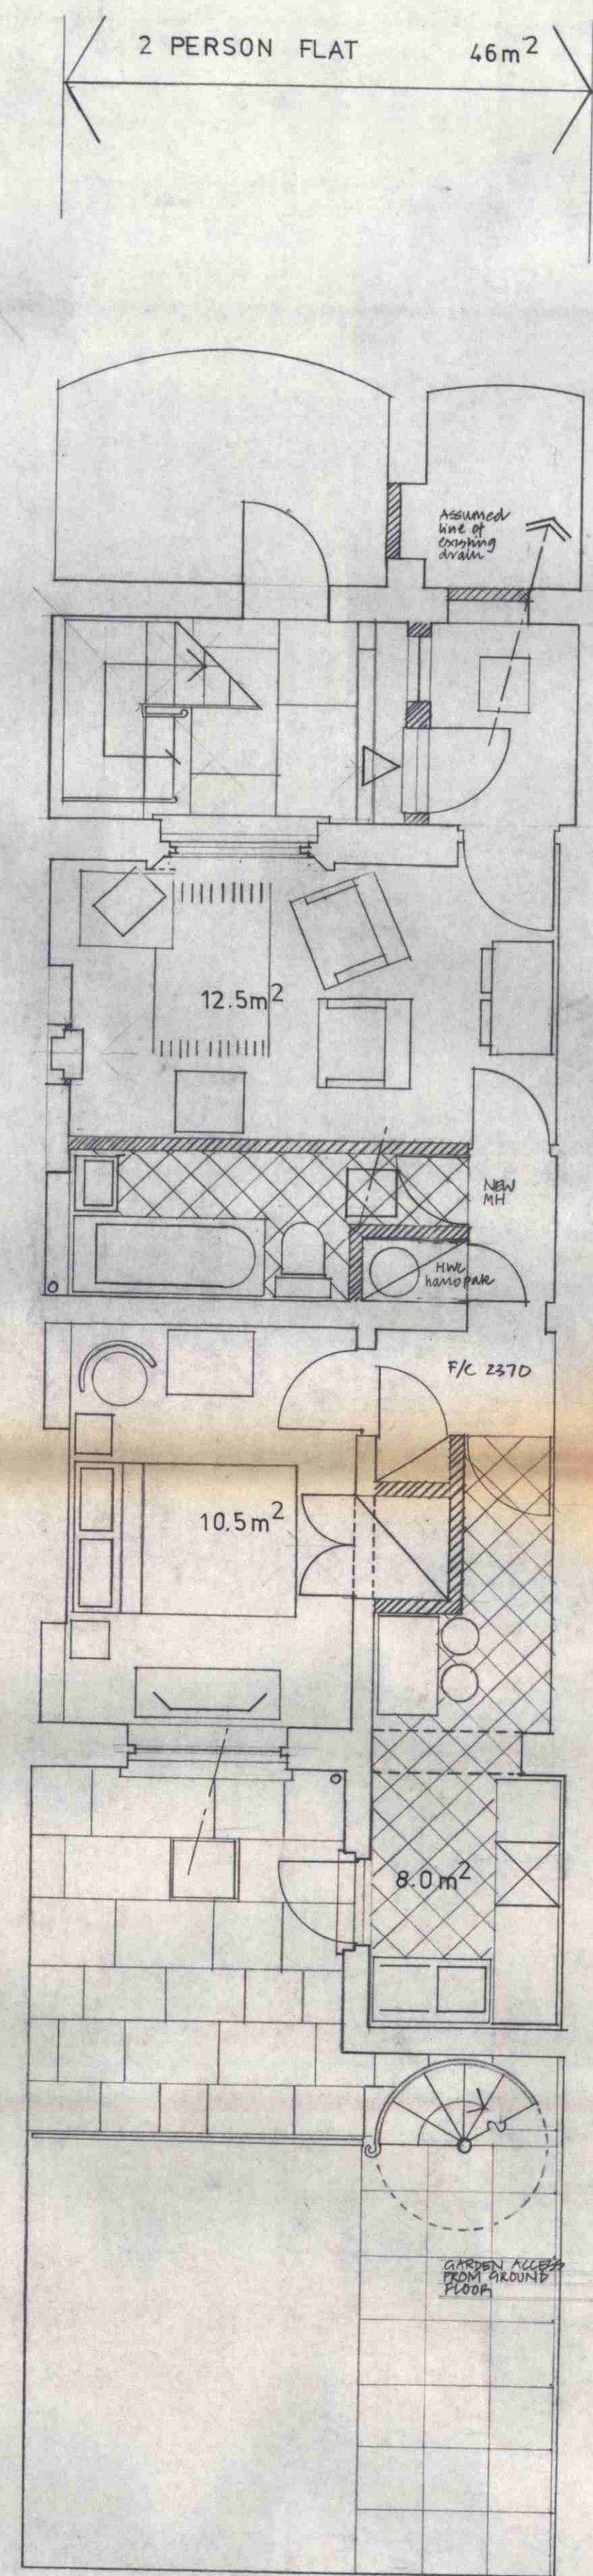

CTP/15/22/0/24272
HB/625

client COMMUNITY HOUSING ASSOCIATION LTD.
293-299 KENTISH TOWN RD. NW5

job CALTHORPE ESTATE
FREDERICK STREET (NORTHSIDE) WC1

drawing PROPOSED CONVERSION TO
1 N° 2 P FLAT
1 N° 6 P HOUSE

scale 1:50

drawn G. ALEXANDER

ANTHONY RICHARDSON & PARTNERS ARCHITECTS
30 OVAL ROAD LONDON NW1 01-267 5681

drawing no. 60 /FS/F/03

revised

date

