

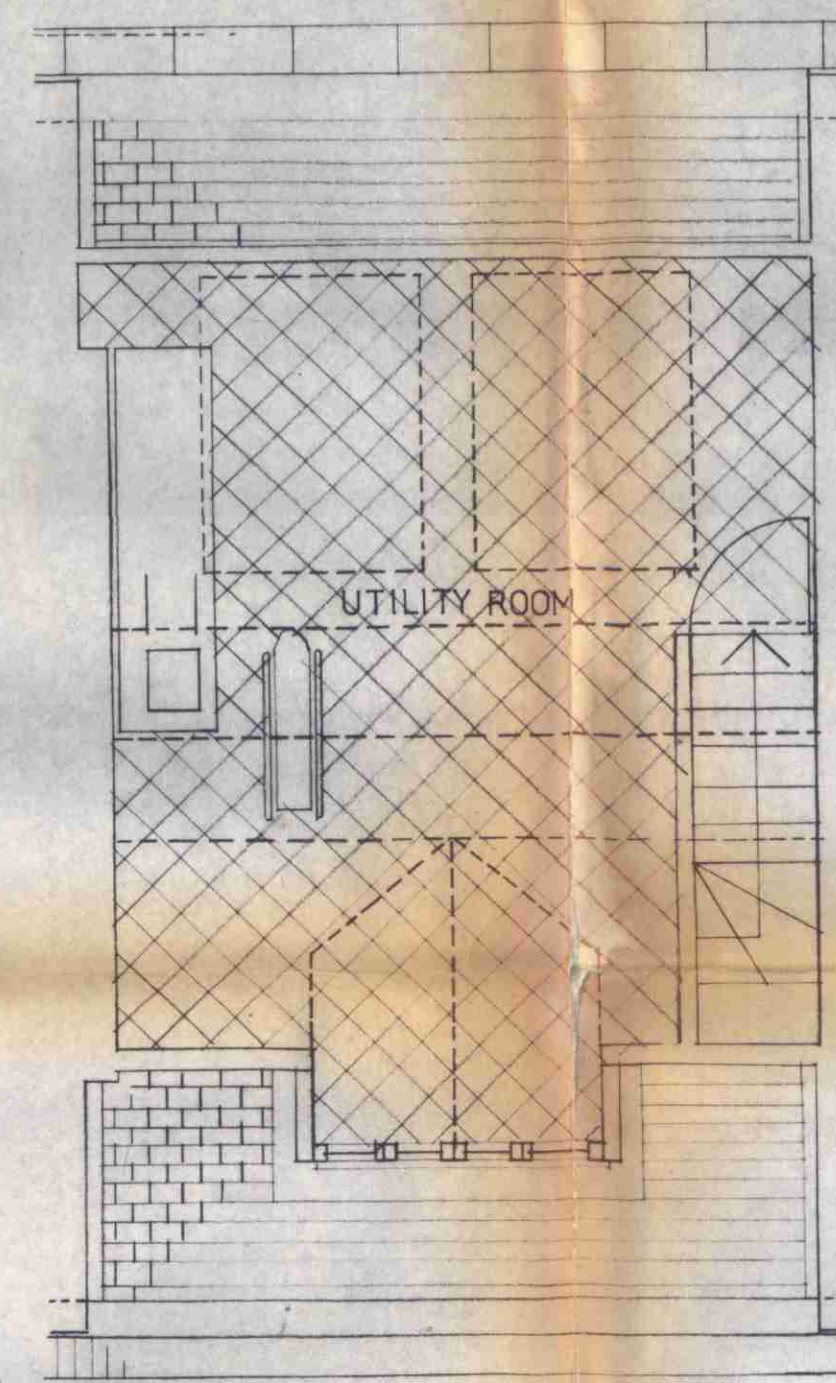
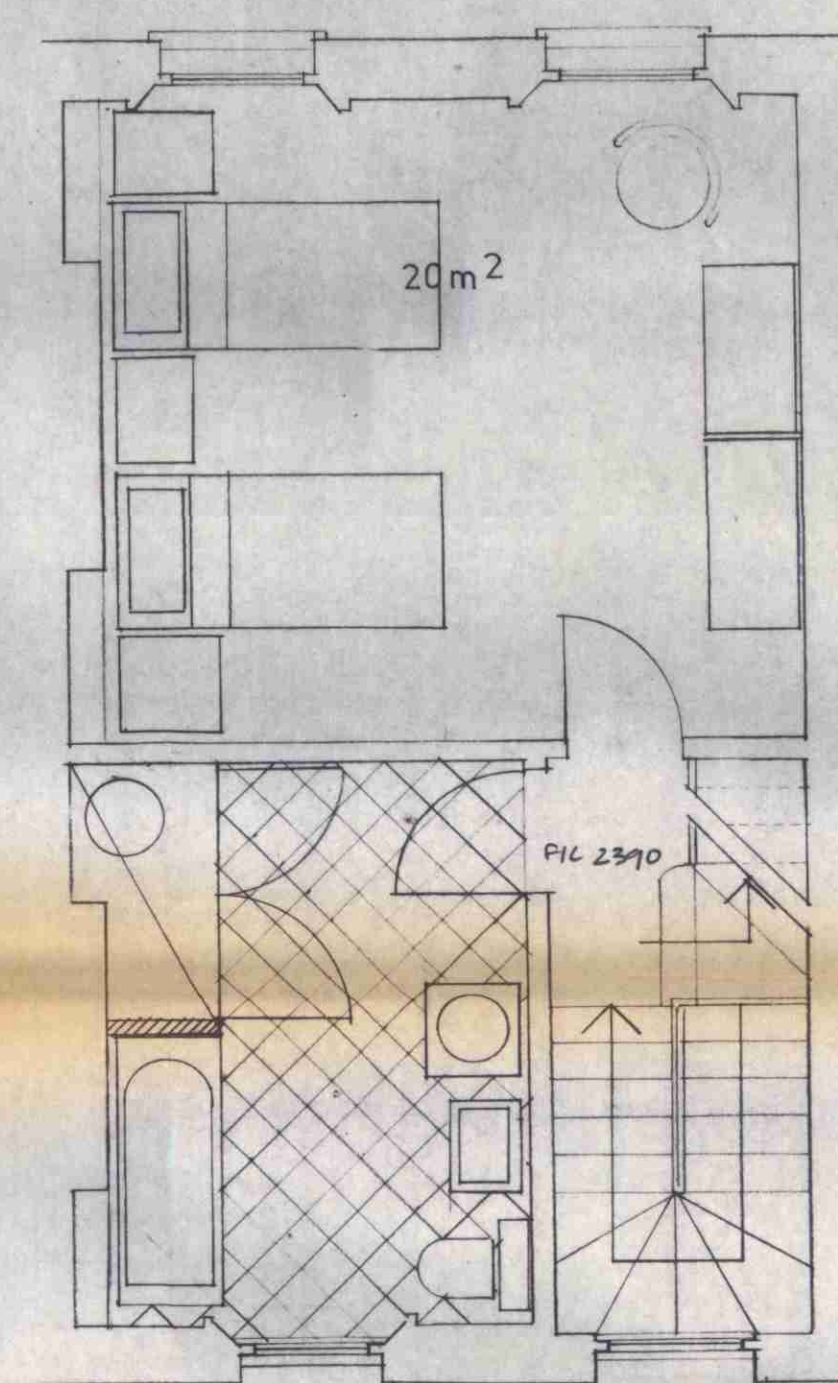
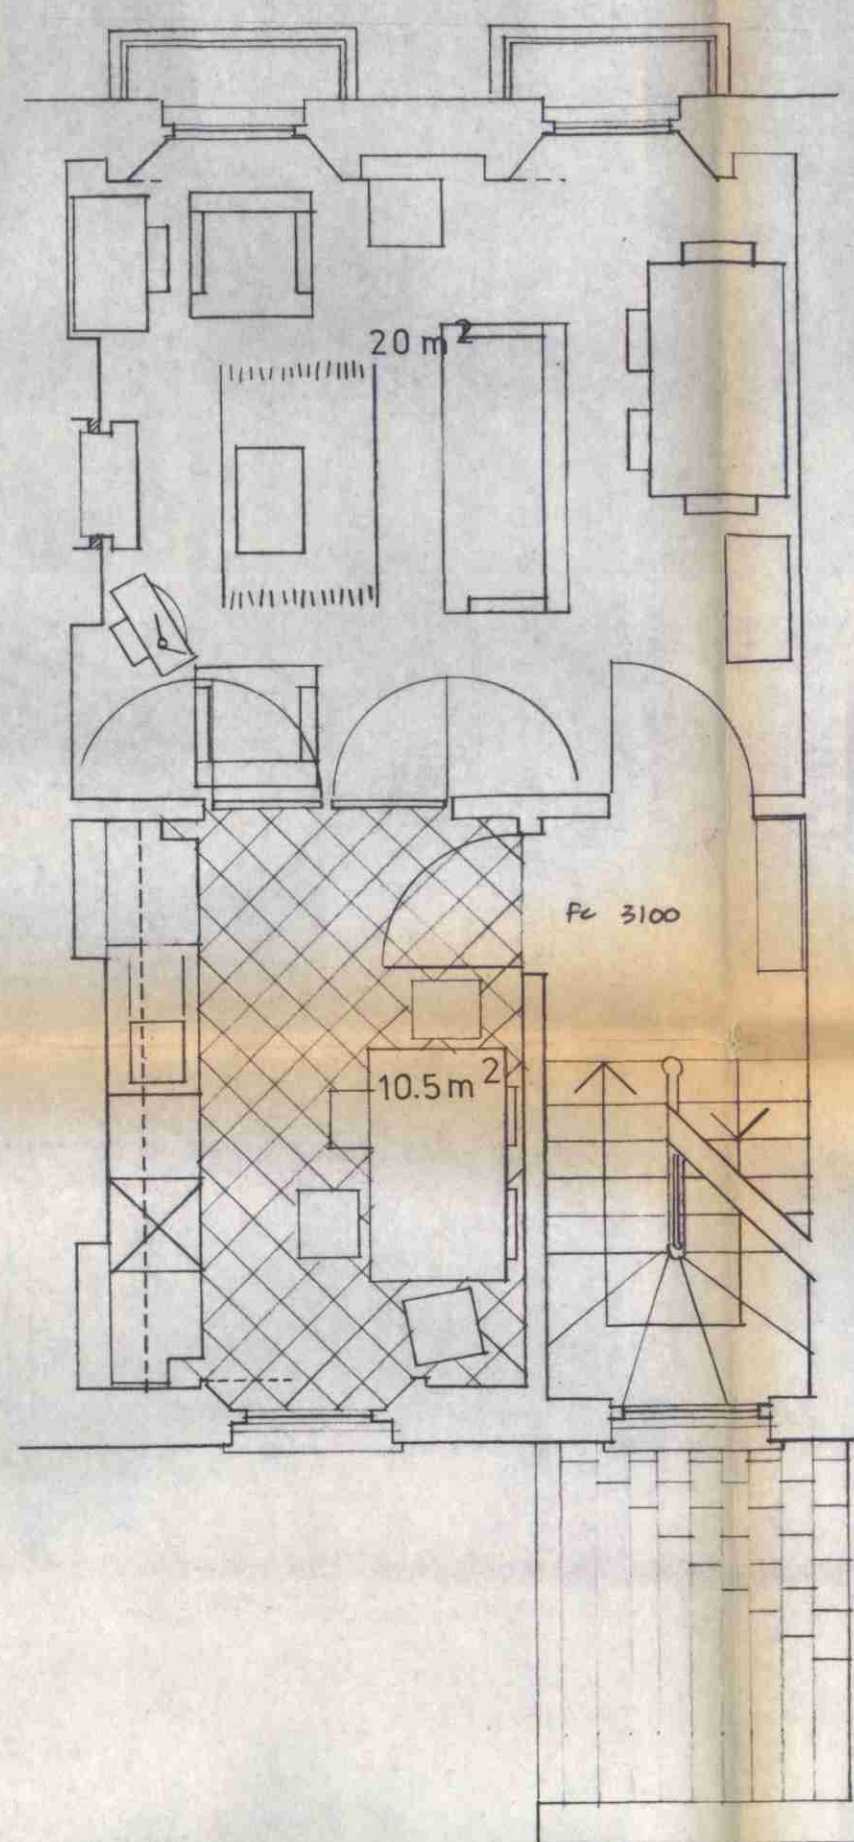
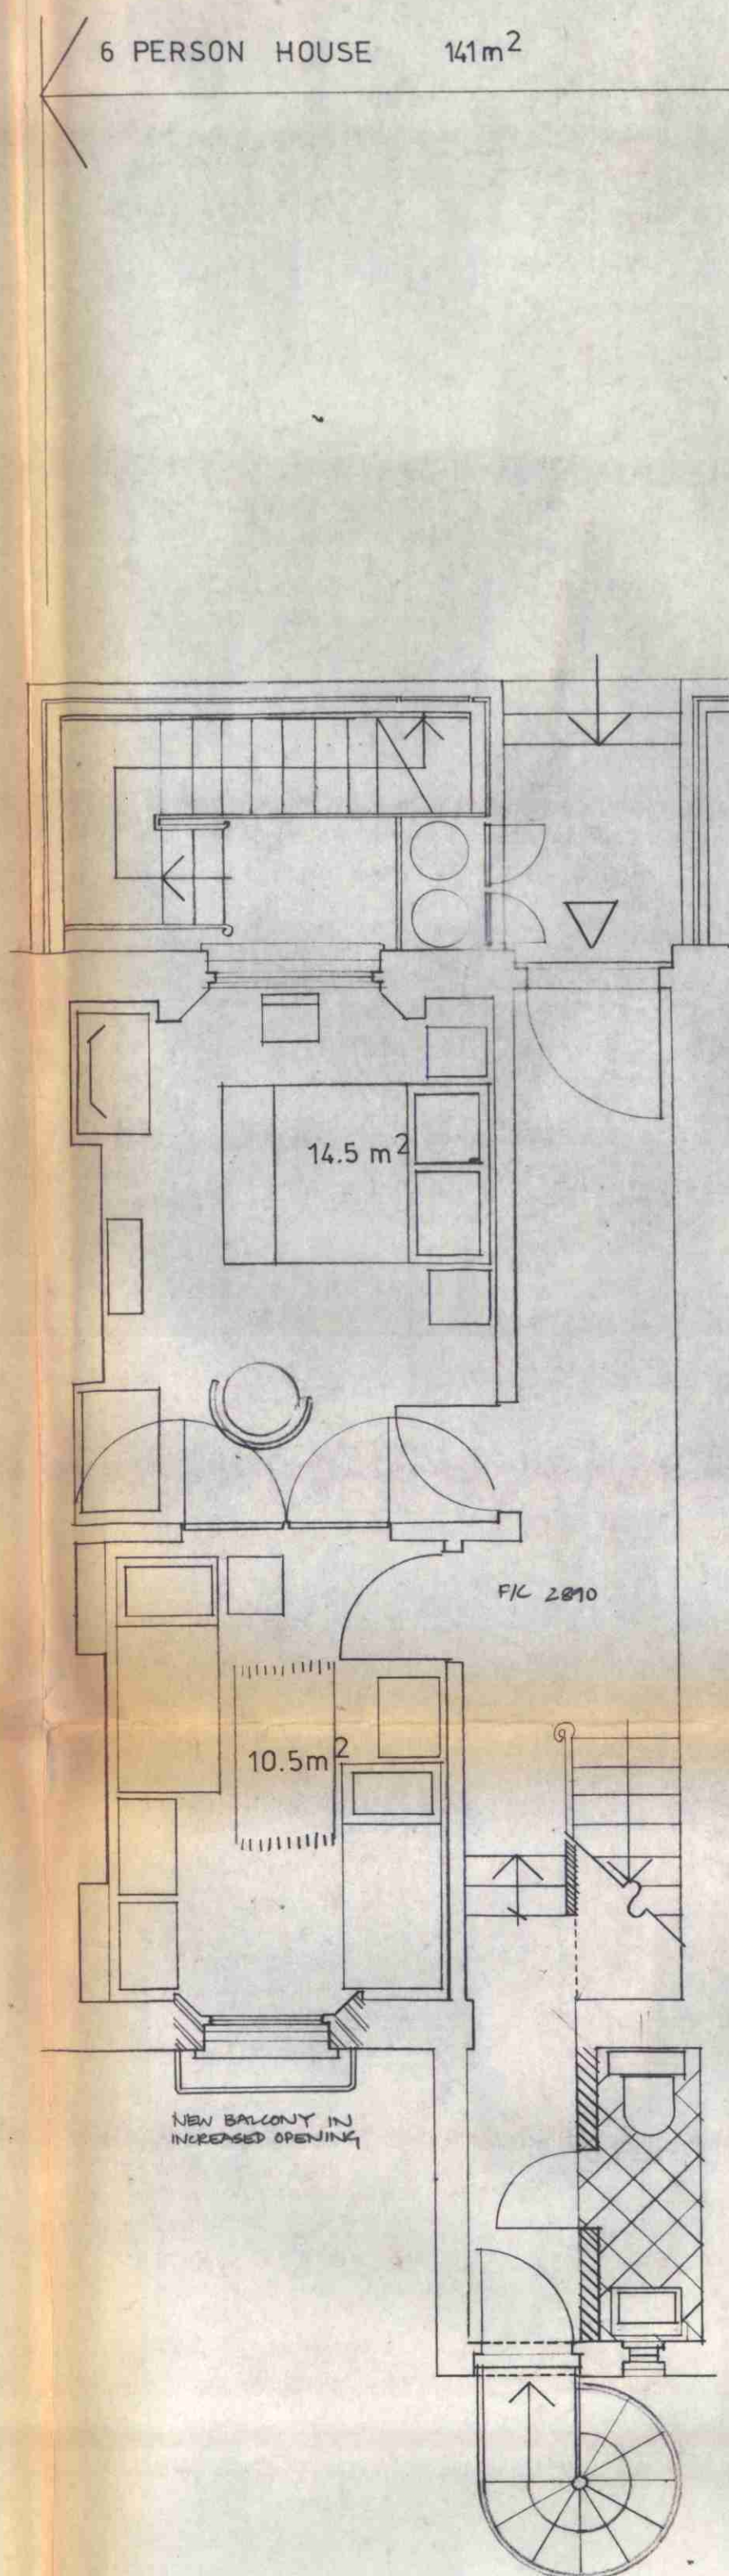


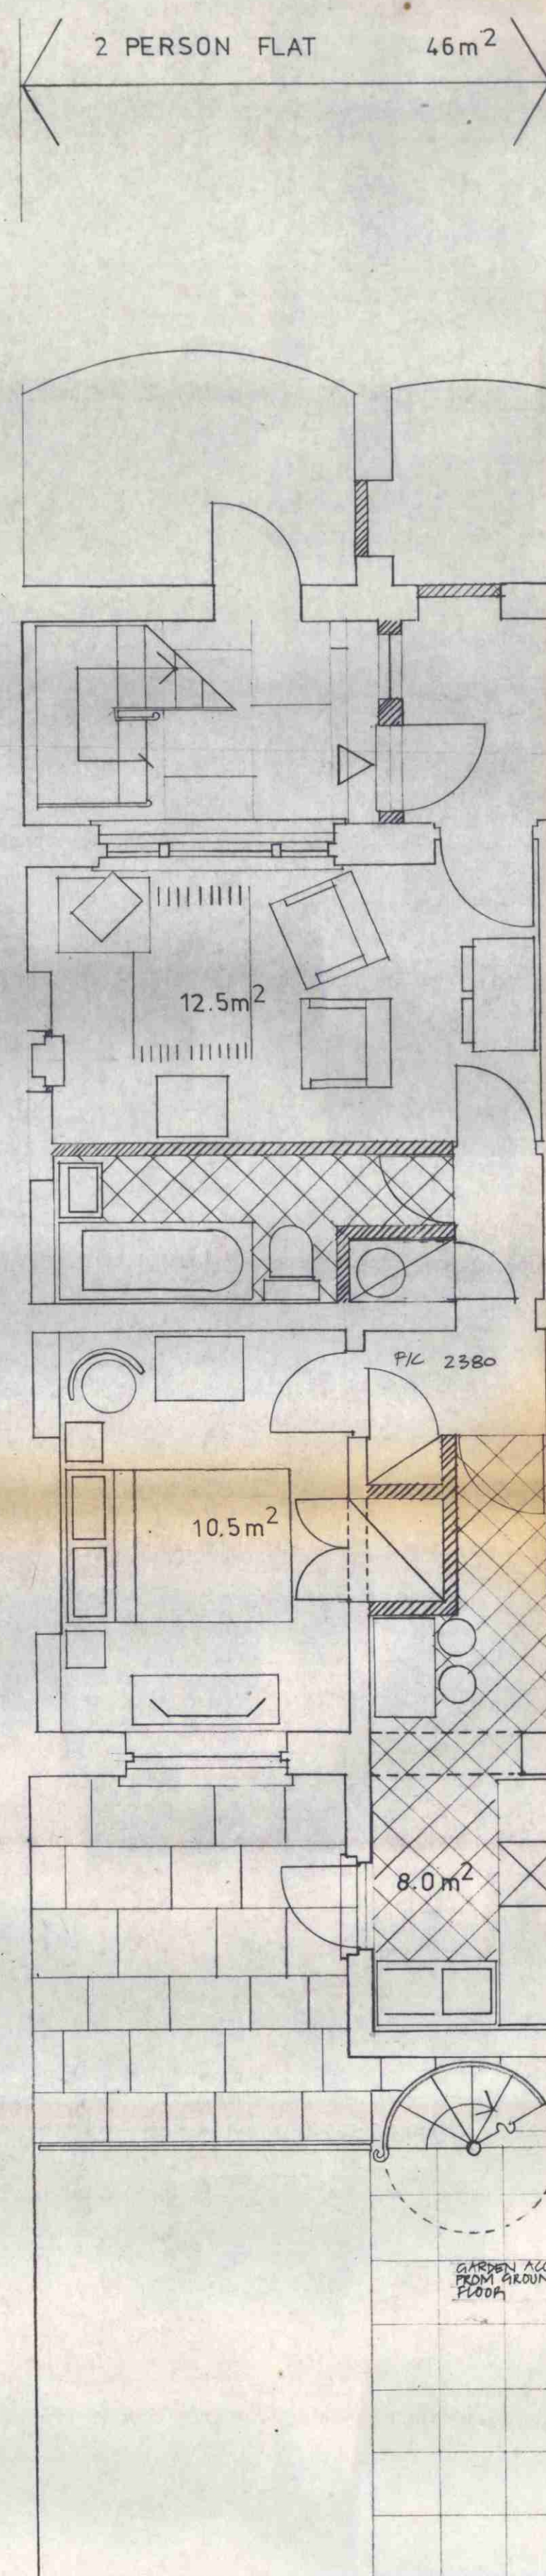

P/L 2190

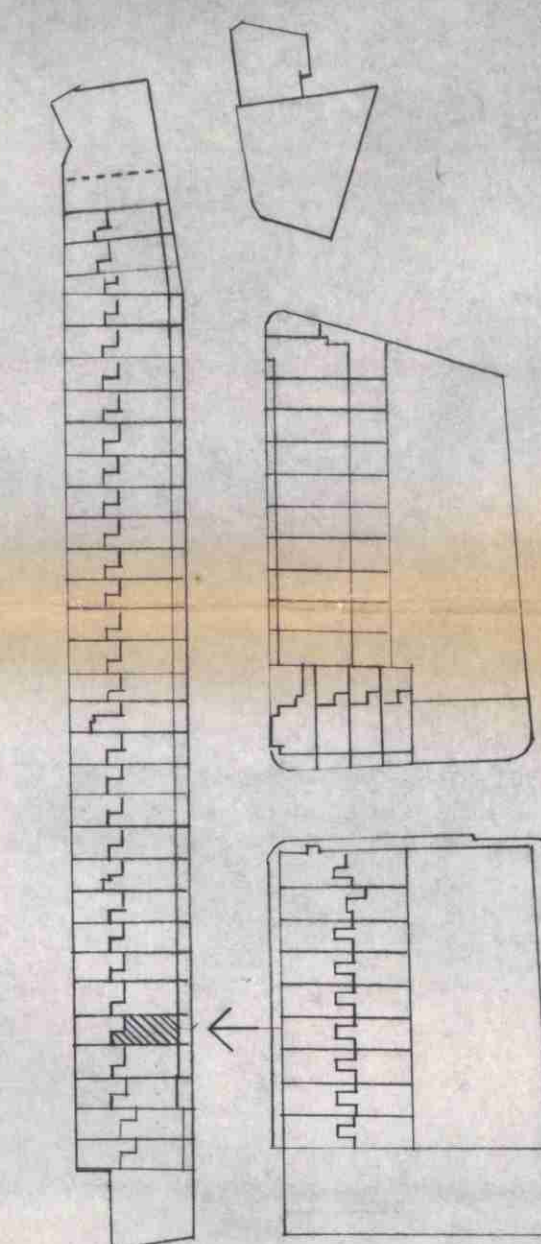

CTP/L15/22/D 24273
HS1626

Nº 64 FREDERICK ST.

client COMMUNITY HOUSING ASSOCIATION LTD.
293-299 KENTISH TOWN RD. NW5

job CALTHORPE ESTATE
FREDERICK STREET (NORTHSIDE) WC1

drawing PROPOSED CONVERSION TO 64 F/S
1 N° 2 P FLAT
1 N° 6 P HOUSE

scale 1:50 date 10 MARCH 1977

drawn A. ALEXANDER

ANTHONY RICHARDSON & PARTNERS ARCHITECTS
30 OVAL ROAD LONDON NW1 01-267 5681

drawing no. 64/FS/F/03
date

LONDON BOROUGH OF CAMDEN
TOWN AND COUNTRY PLANNING ACTS
4 OCT 1977
PLANS APPROVED
NOT APPROVED
ON BEHALF OF THE COUNCIL

