
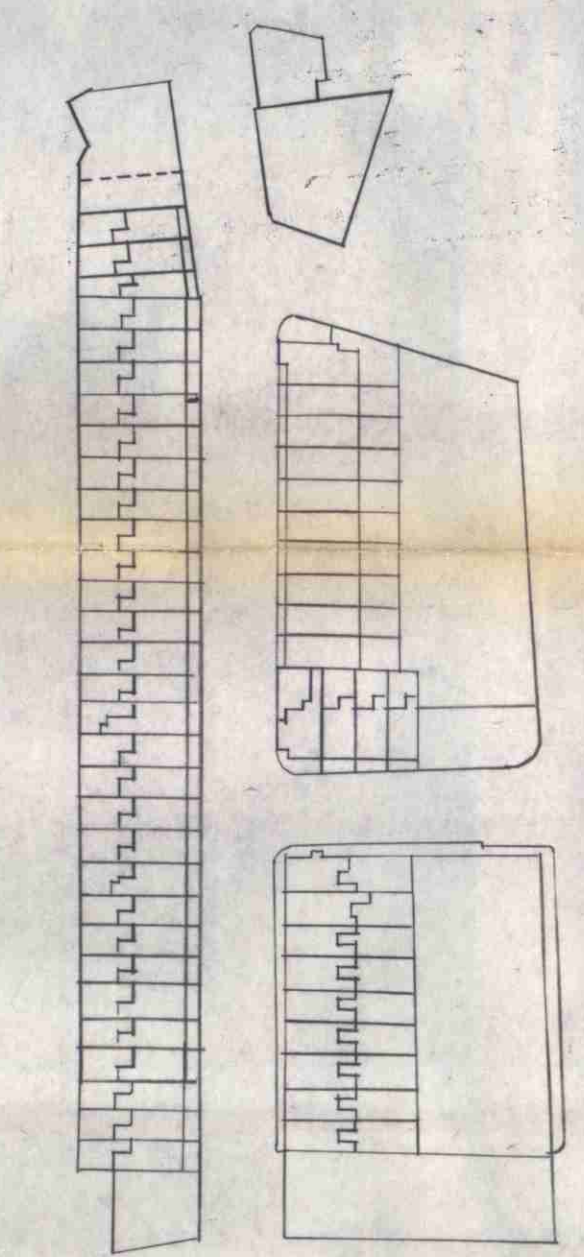
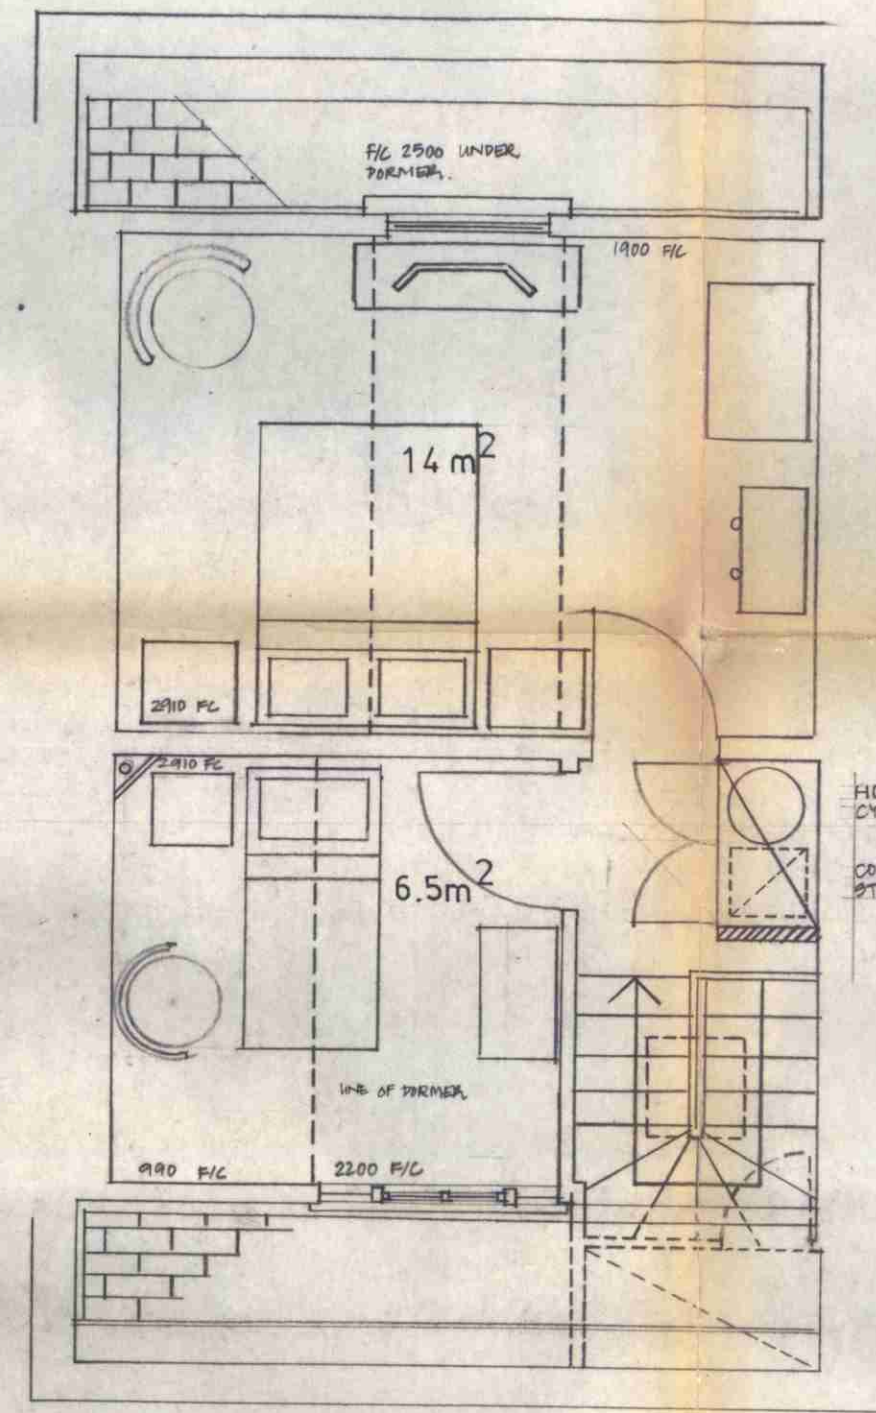
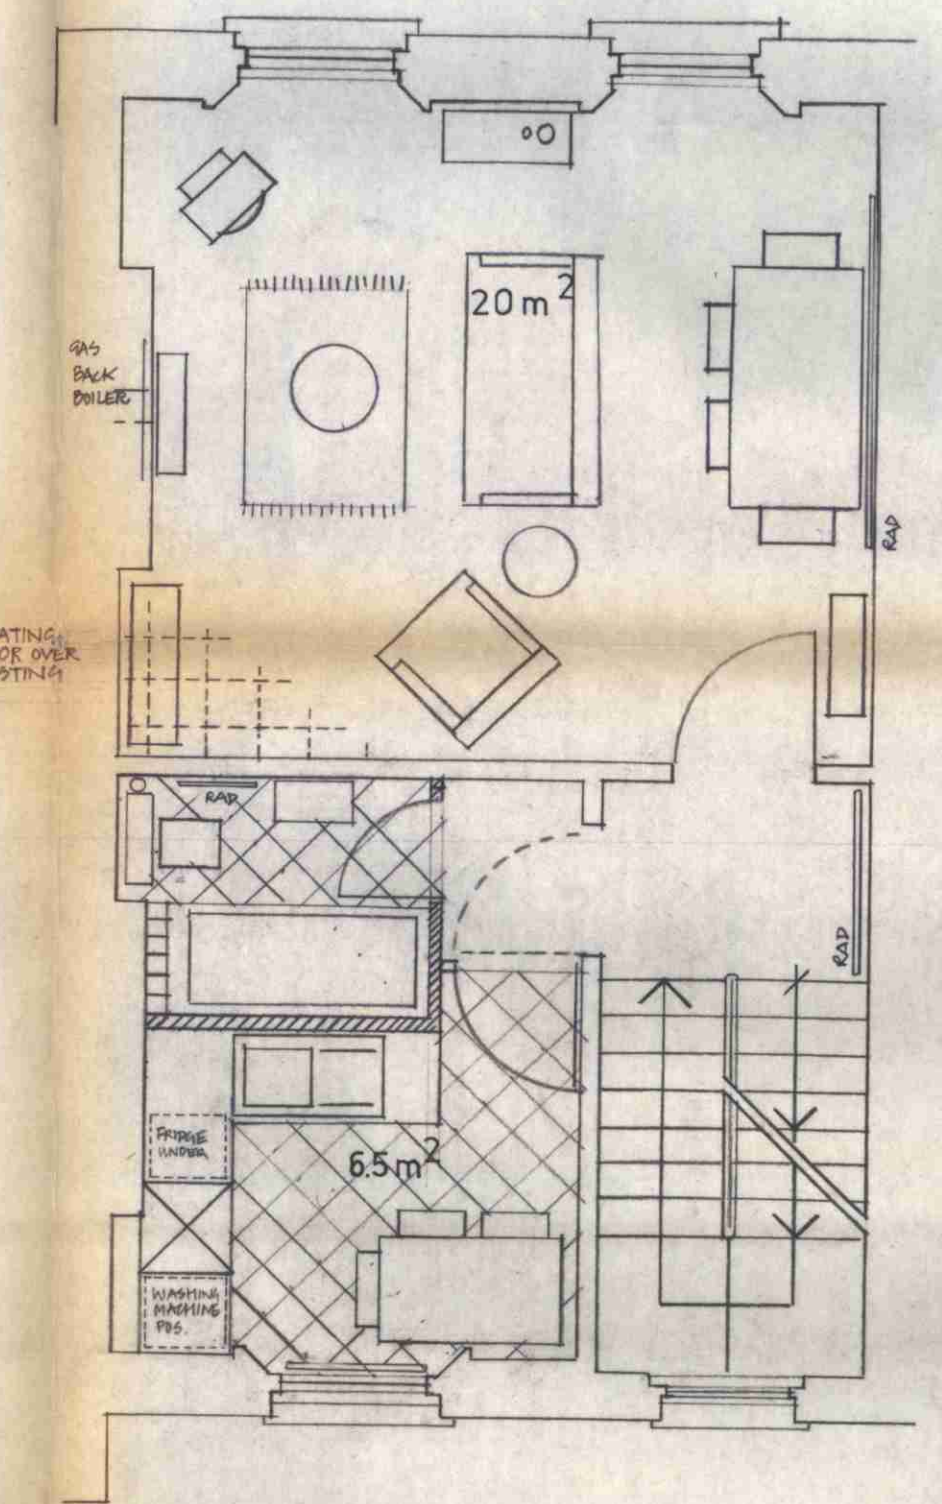
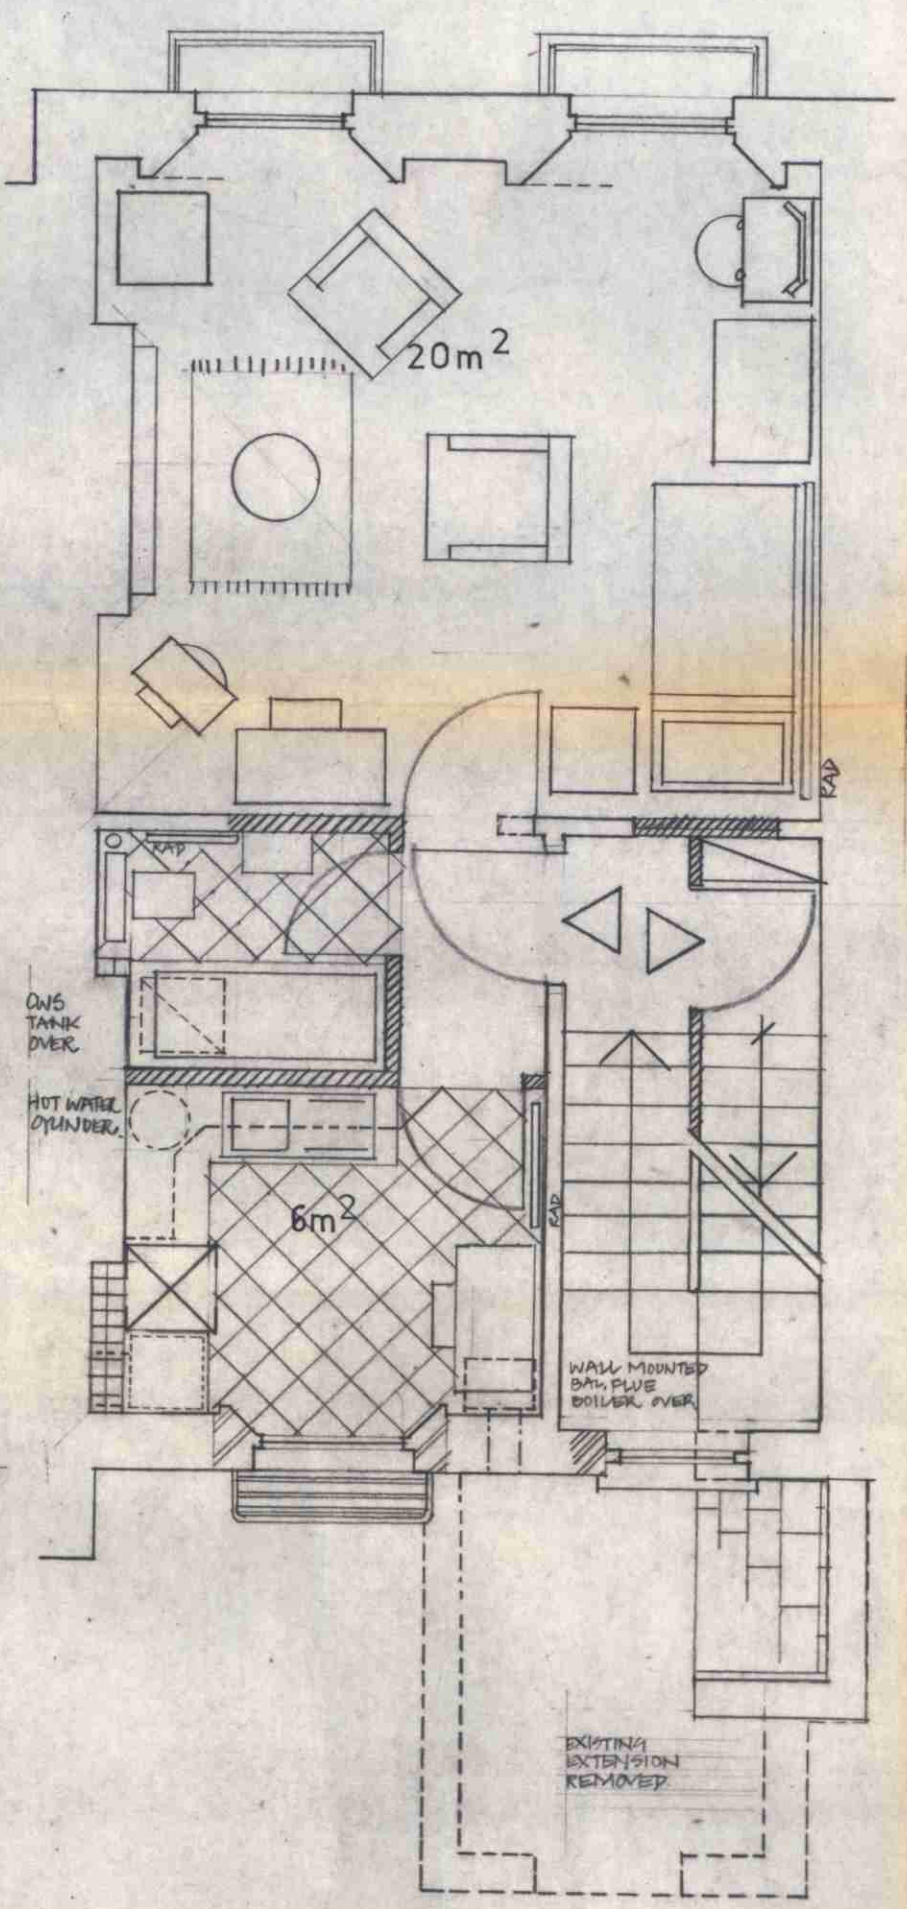
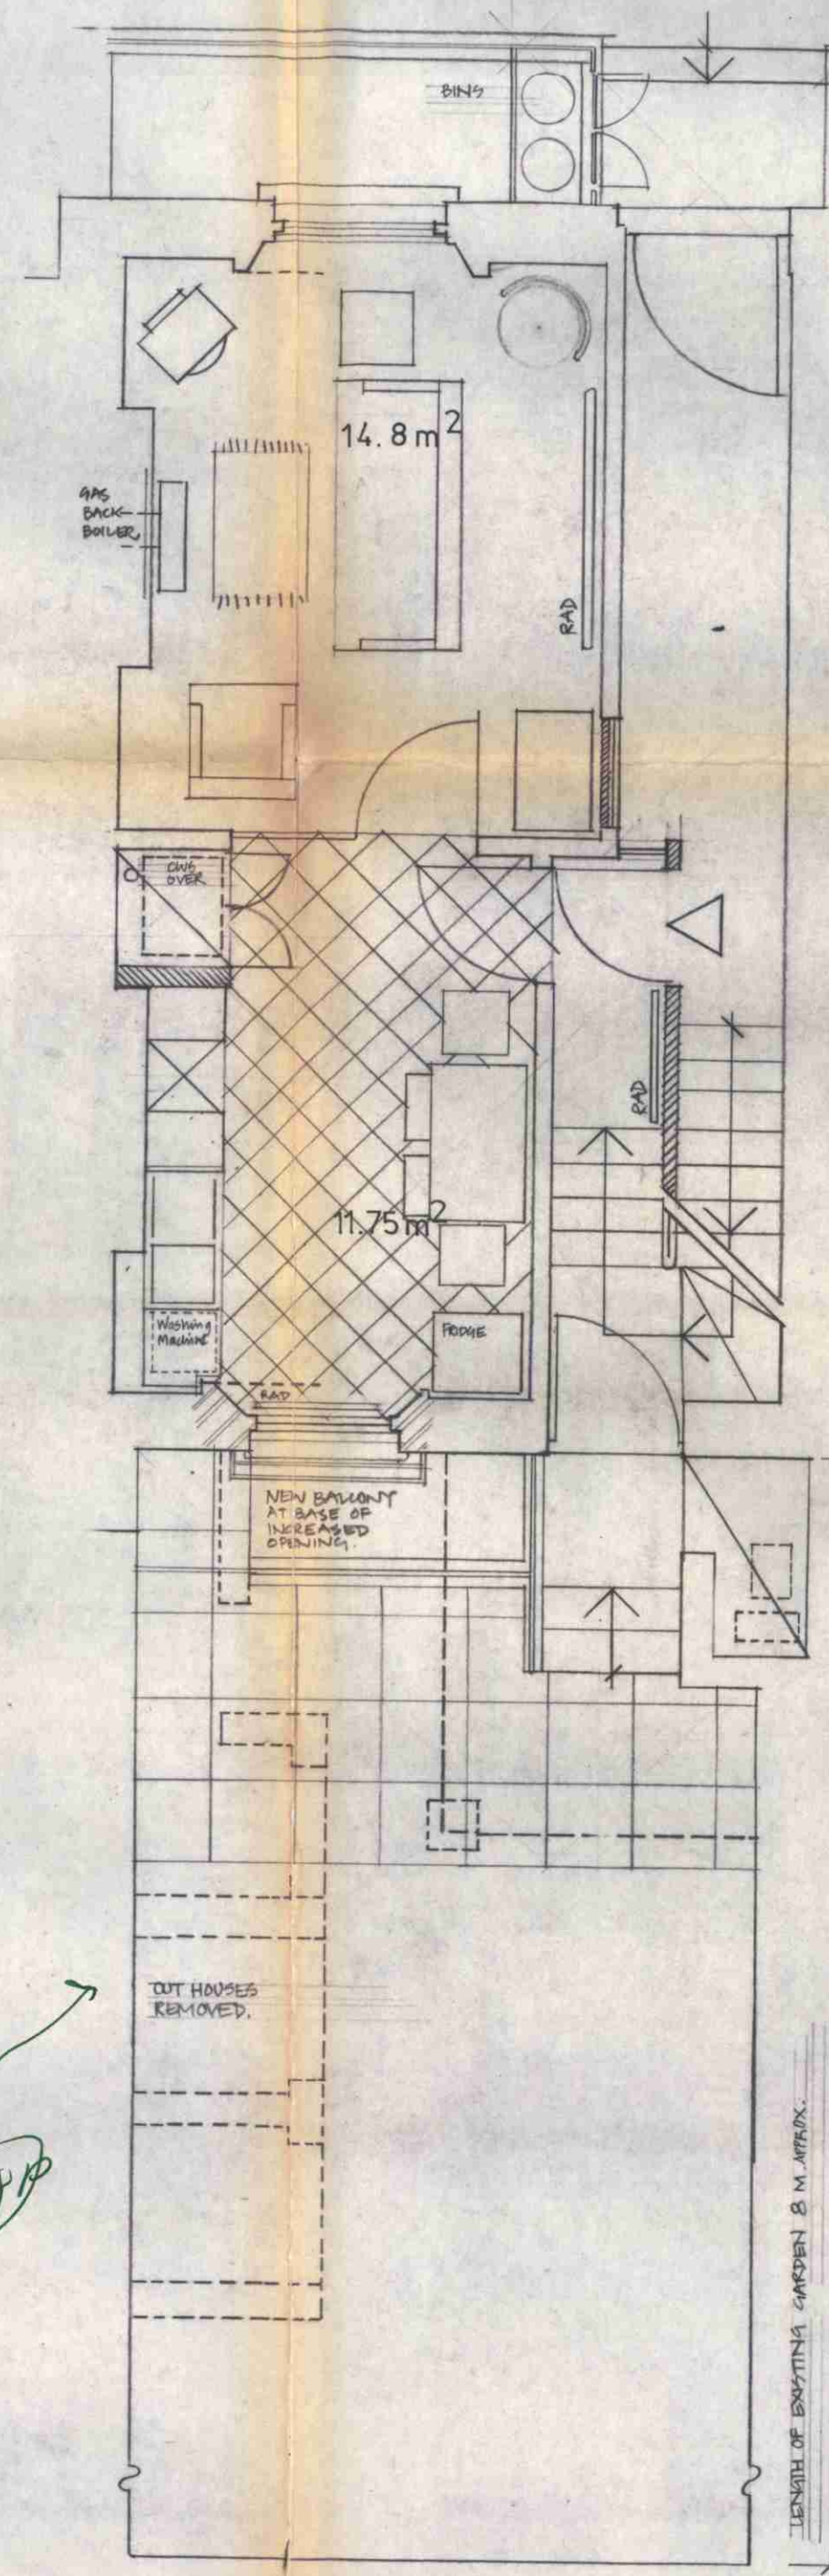


4 PERSON MAISONETTE 70m²

BED SITTING FLAT 32.5m²

3 PERSON MAISONETTE 68m²

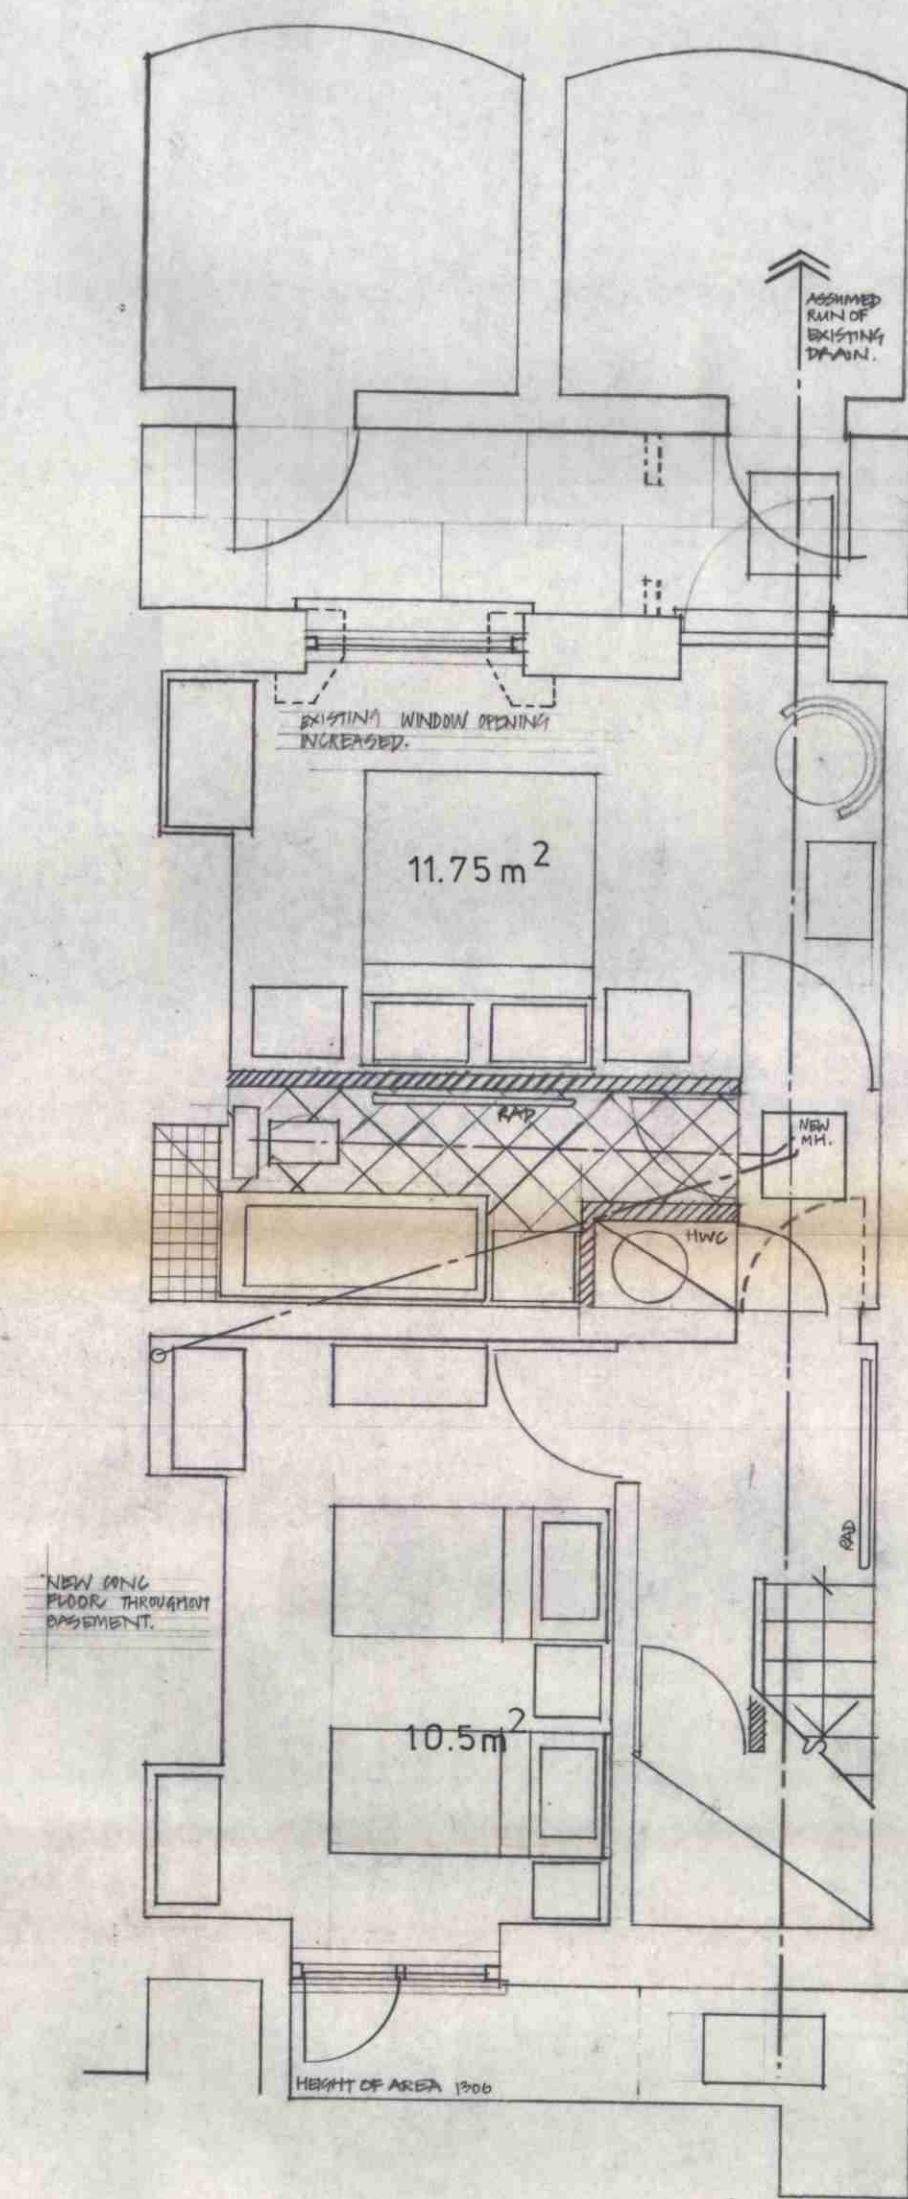

CTP/L15/22/3124275
H/S 1628

BASEMENT F/C 2360

GROUND F/C 2430

FIRST F/C 2500

SECOND F/C 2560

ATTIC F/C (VARIES) 2610-2620

LONDON BOROUGH OF CAMDEN
TOWN AND COUNTRY PLANNING ACTS
4 OCT 1977
PLANS APPROVED
ON BEHALF OF THE COUNCIL

Client	
COMMUNITY HOUSING ASSOCIATION LTD. 293-299 KENTISH TOWN RD LONDON NW5	
Site	
CALTHORPE ESTATE FREDERICK STREET (NORTHSIDE) WC1	
Drawing	
PROPOSED CONVERSION TO 1st 4th MAISONETTE 1st 1st BED SITTING FLAT 1st 1st MAISONETTE	
Scale	Date
1:50	10 MARCH 1977
Drawn	
A. ALEXANDER	
Approved	
ANTHONY RICHARDSON & PARTNERS ARCHITECTS 30 OVAL ROAD LONDON NW1 01-267 5681	
Drawing No.	Revised
70/FS/L/03	
Date	

