



DO NOT SCALE

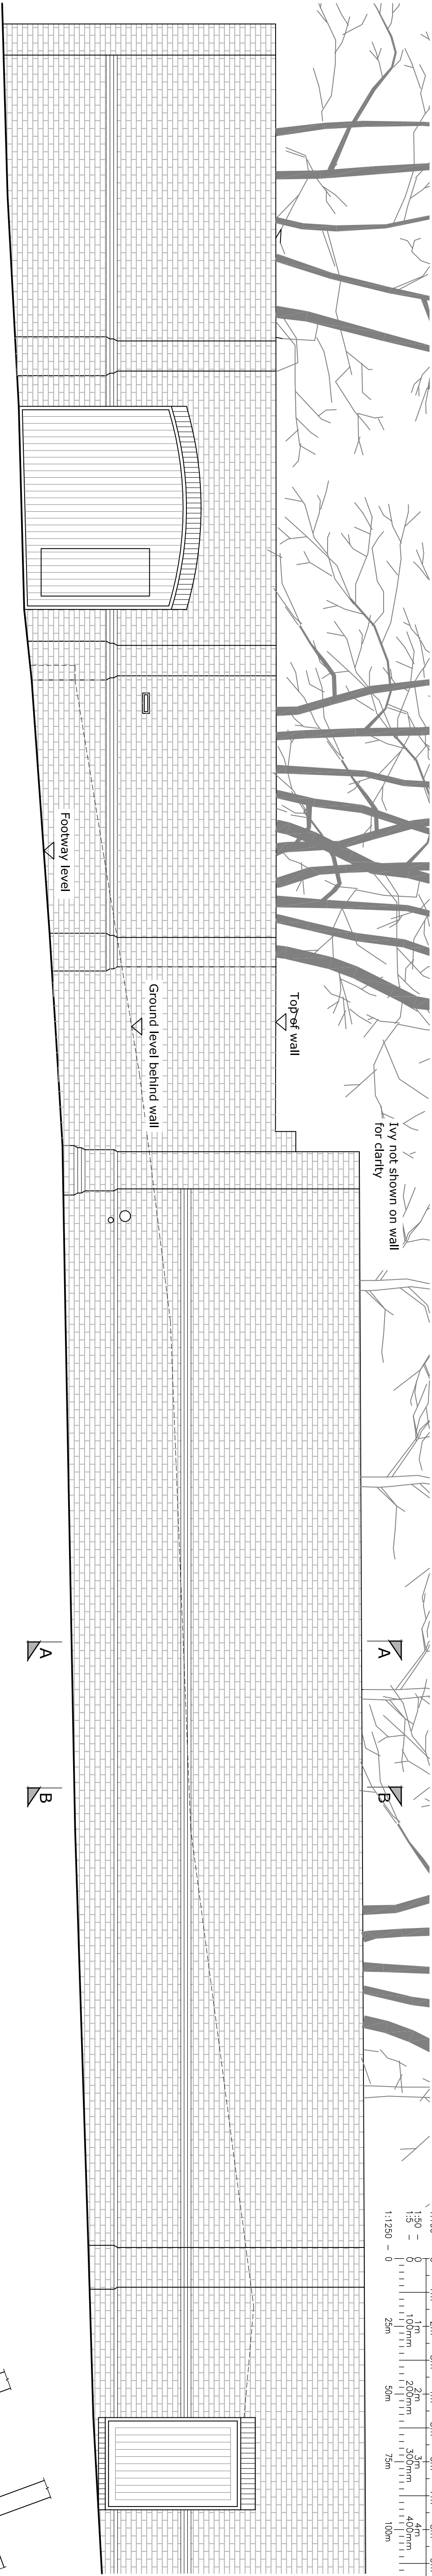


ELEVATION ON WALL
SCALE 1:50

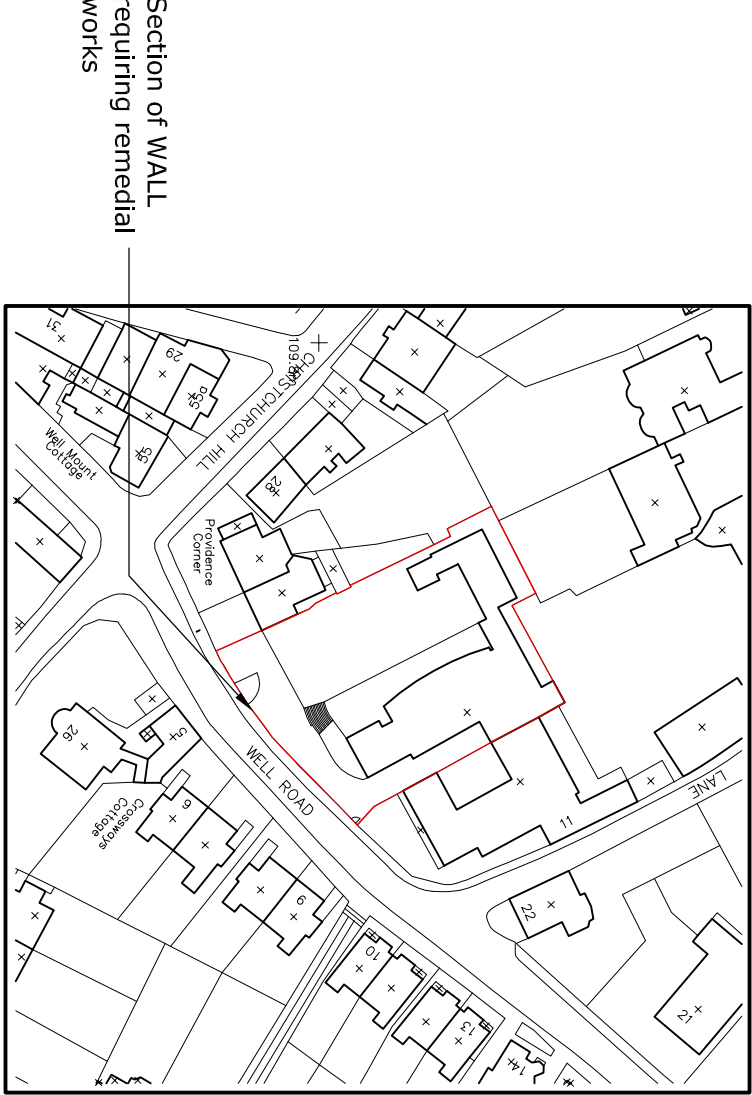

SITE LOCATION PLAN
SCALE 1:1250



EXISTING PLAN ON WALL
SCALE 1:50

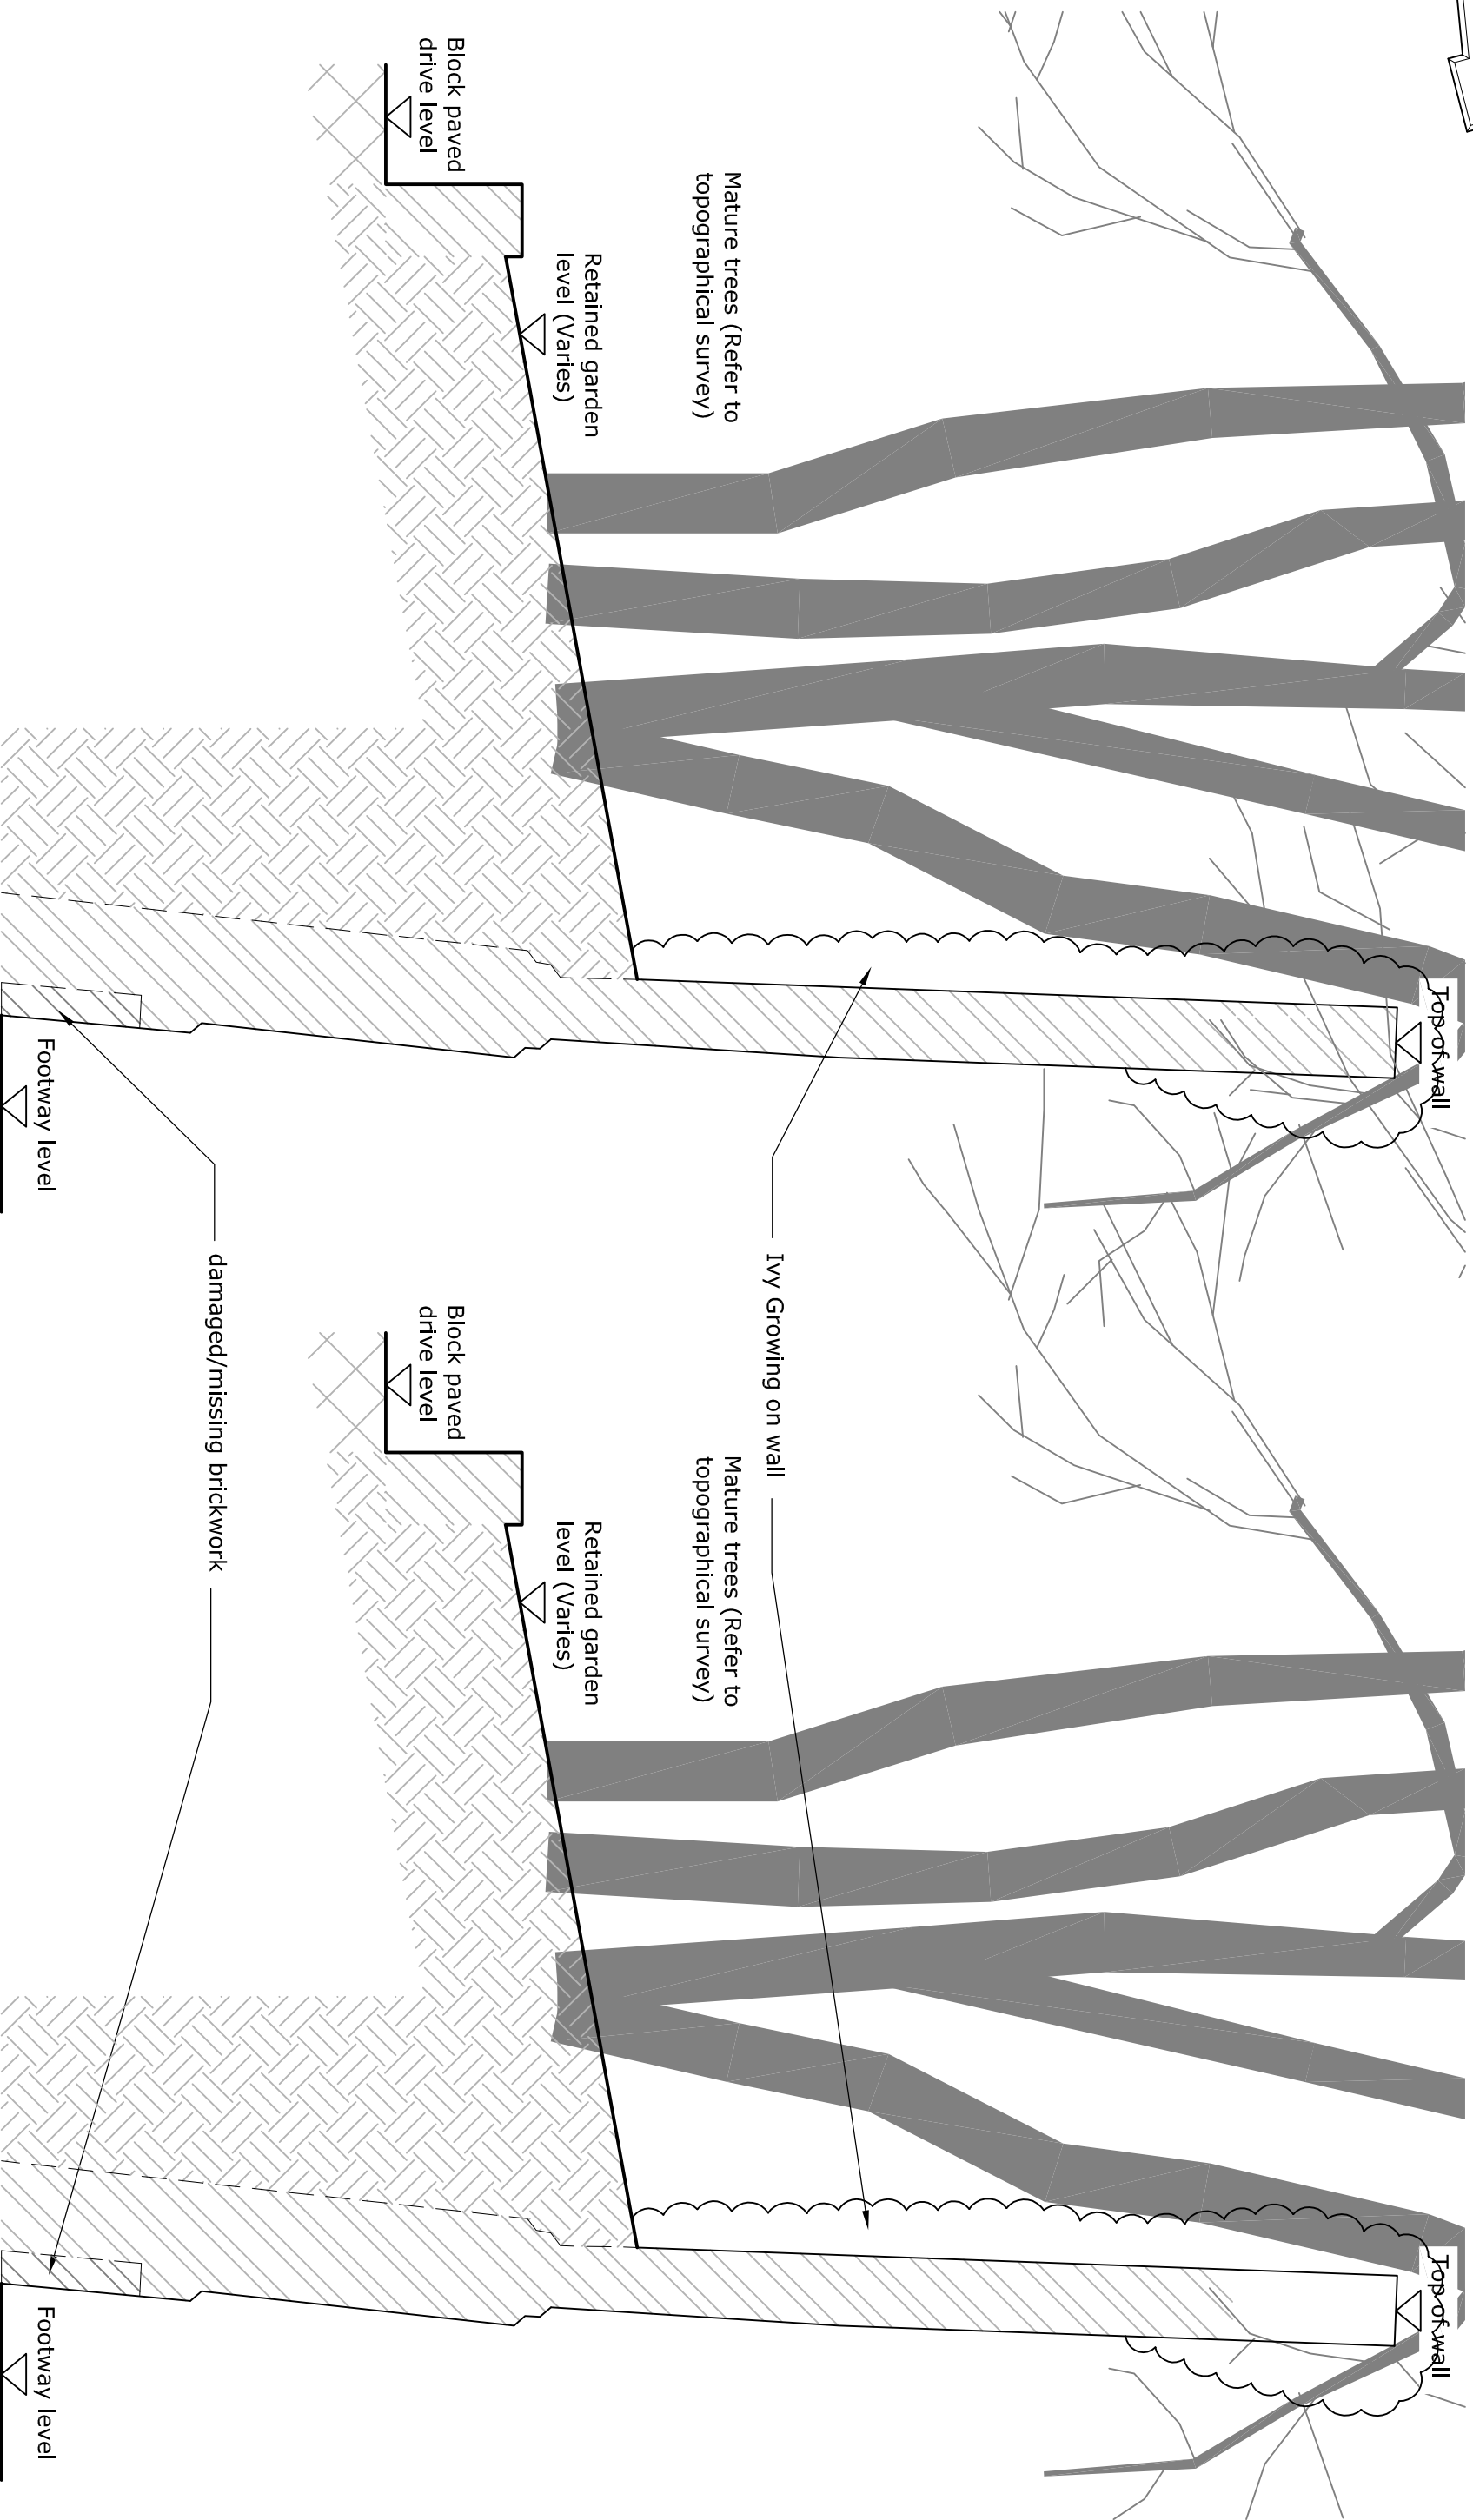

NOTES

1. Topographical survey has been reproduced Survey Solutions Drawing Z16535e-01.

Listing Status :
LISTED CONSENT

Rev.	Date	Comments	Chkd

PROJECT
THE GARDEN HOUSE
24 WELL ROAD
HAMPSTEAD
LONDON

FDR
MR A GOLDSTEIN

TITLE
EXISTING PLAN, ELEVATION
AND SECTIONS

Hestur Limited
Consulting Engineers
53 Edwin Parks Road, Hadleigh, Ipswich, Suffolk, IP7 5LL
Tel: 07884 272730
E-mail: info@hesturtd.com
www.hesturtd.com

SCALE	DATE DRAWN
AS SHOWN	SEPT 2018

DWG. NO.	REV
AG01/12/16 01	