



DO NOT SCALE

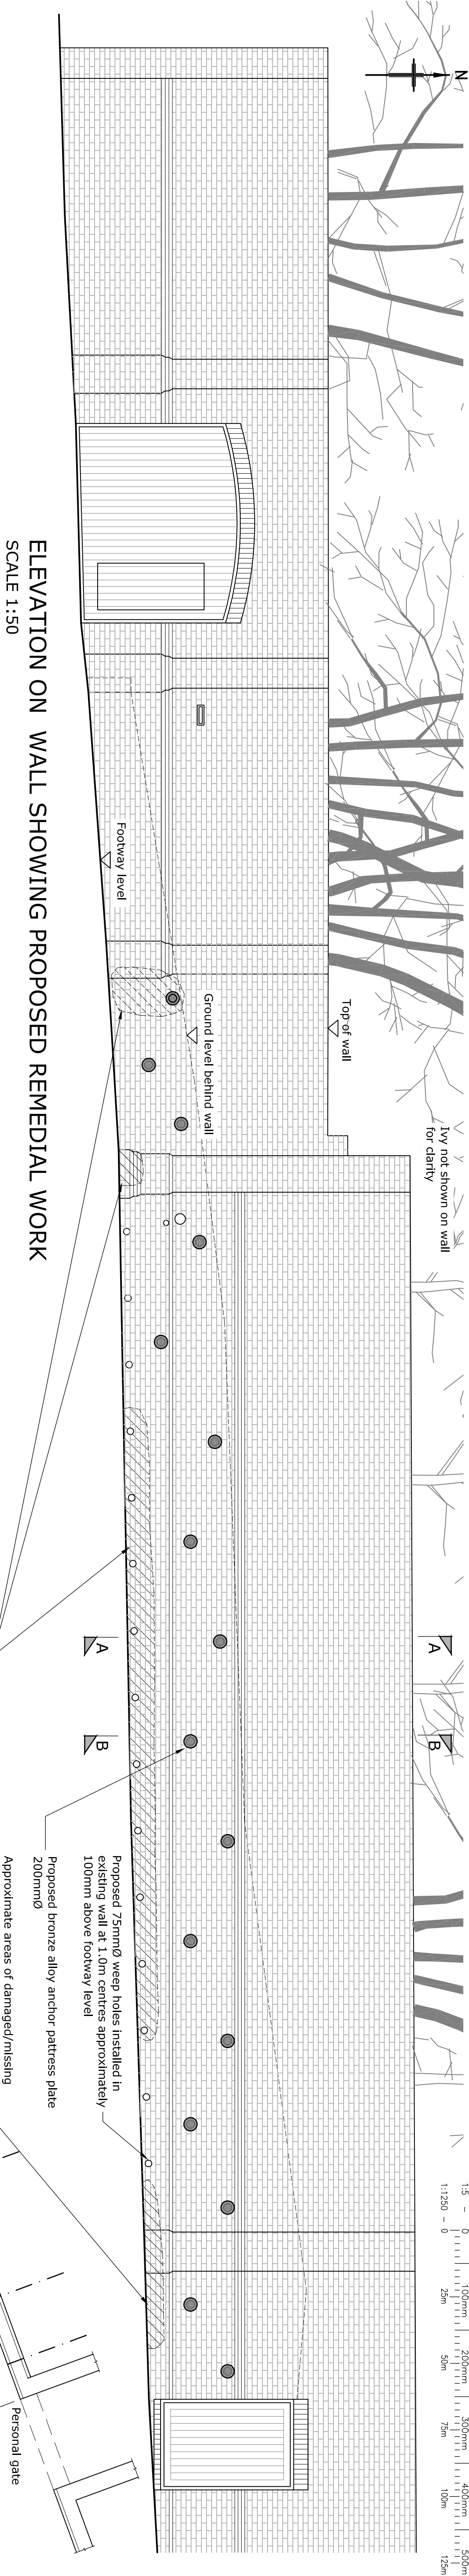

ELEVATION ON WALL SHOWING PROPOSED REMEDIAL WORK  
SCALE 1:50

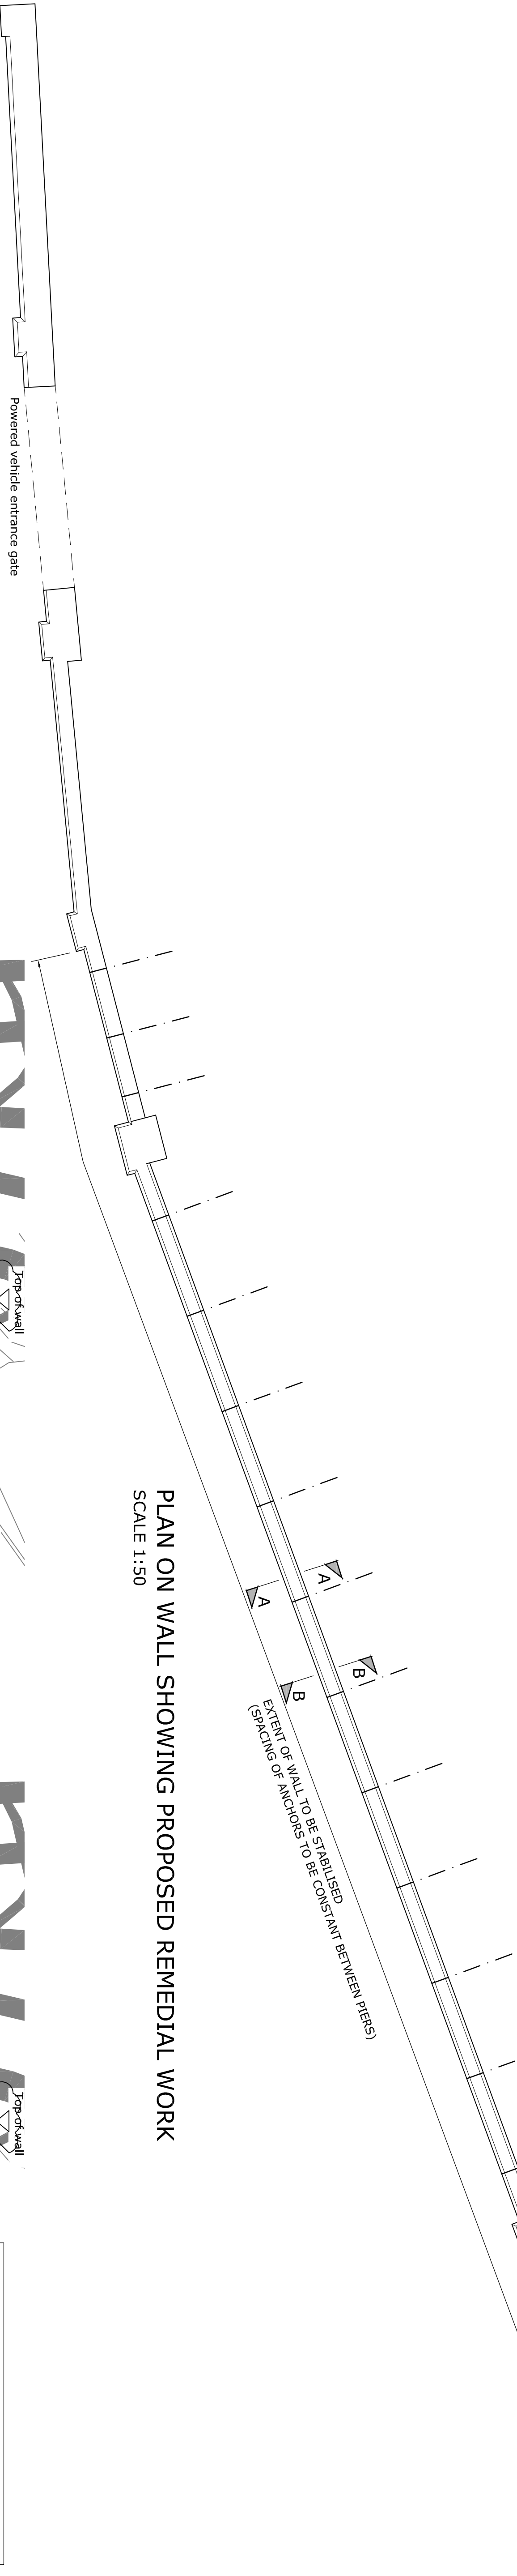


PLAN ON WALL SHOWING PROPOSED REMEDIAL WORK  
SCALE 1:50




Rake out existing mortar bed joint and install pair of 6mmØ first fix helical bars set in WHO-60 grout at 3 locations. Reinstatement mortar between grout and wall face using lime mortar to match existing. Reinstatement of 'Hamstead Garden Trust' pointing of brickwork.

Note - this detail is for guidance purposes only and does not reflect the true brick coursing

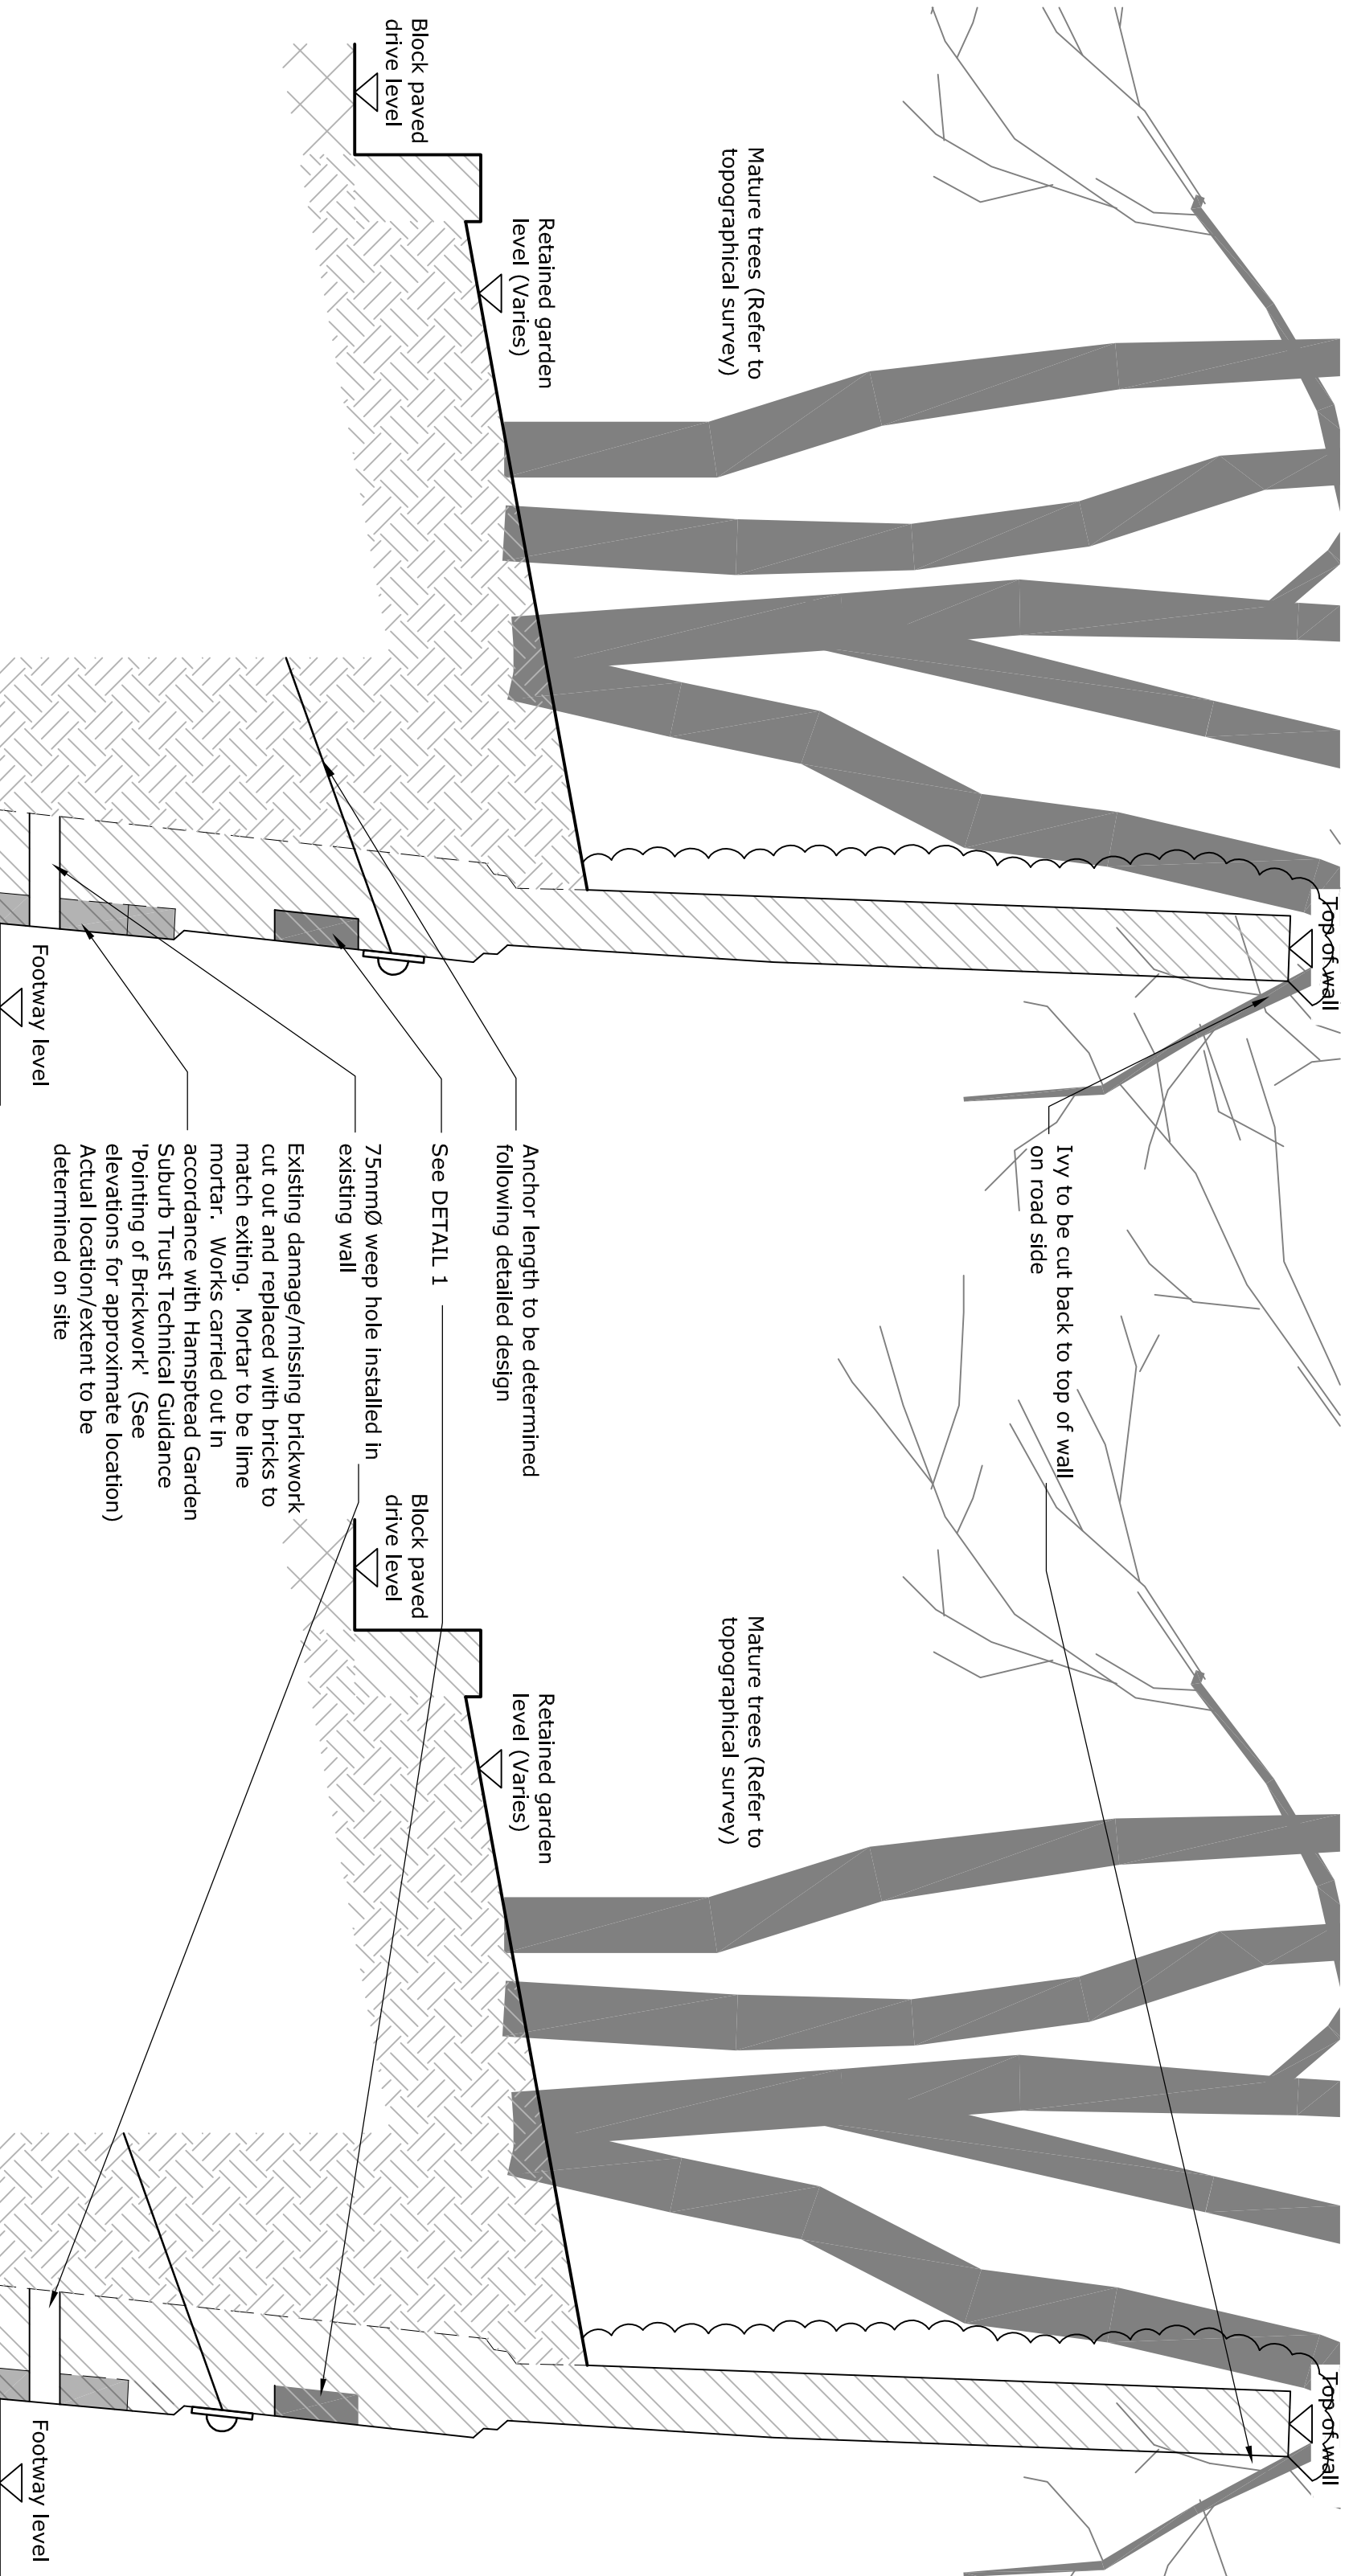

PROPOSED CROSS SECTION A-A  
SCALE 1:20

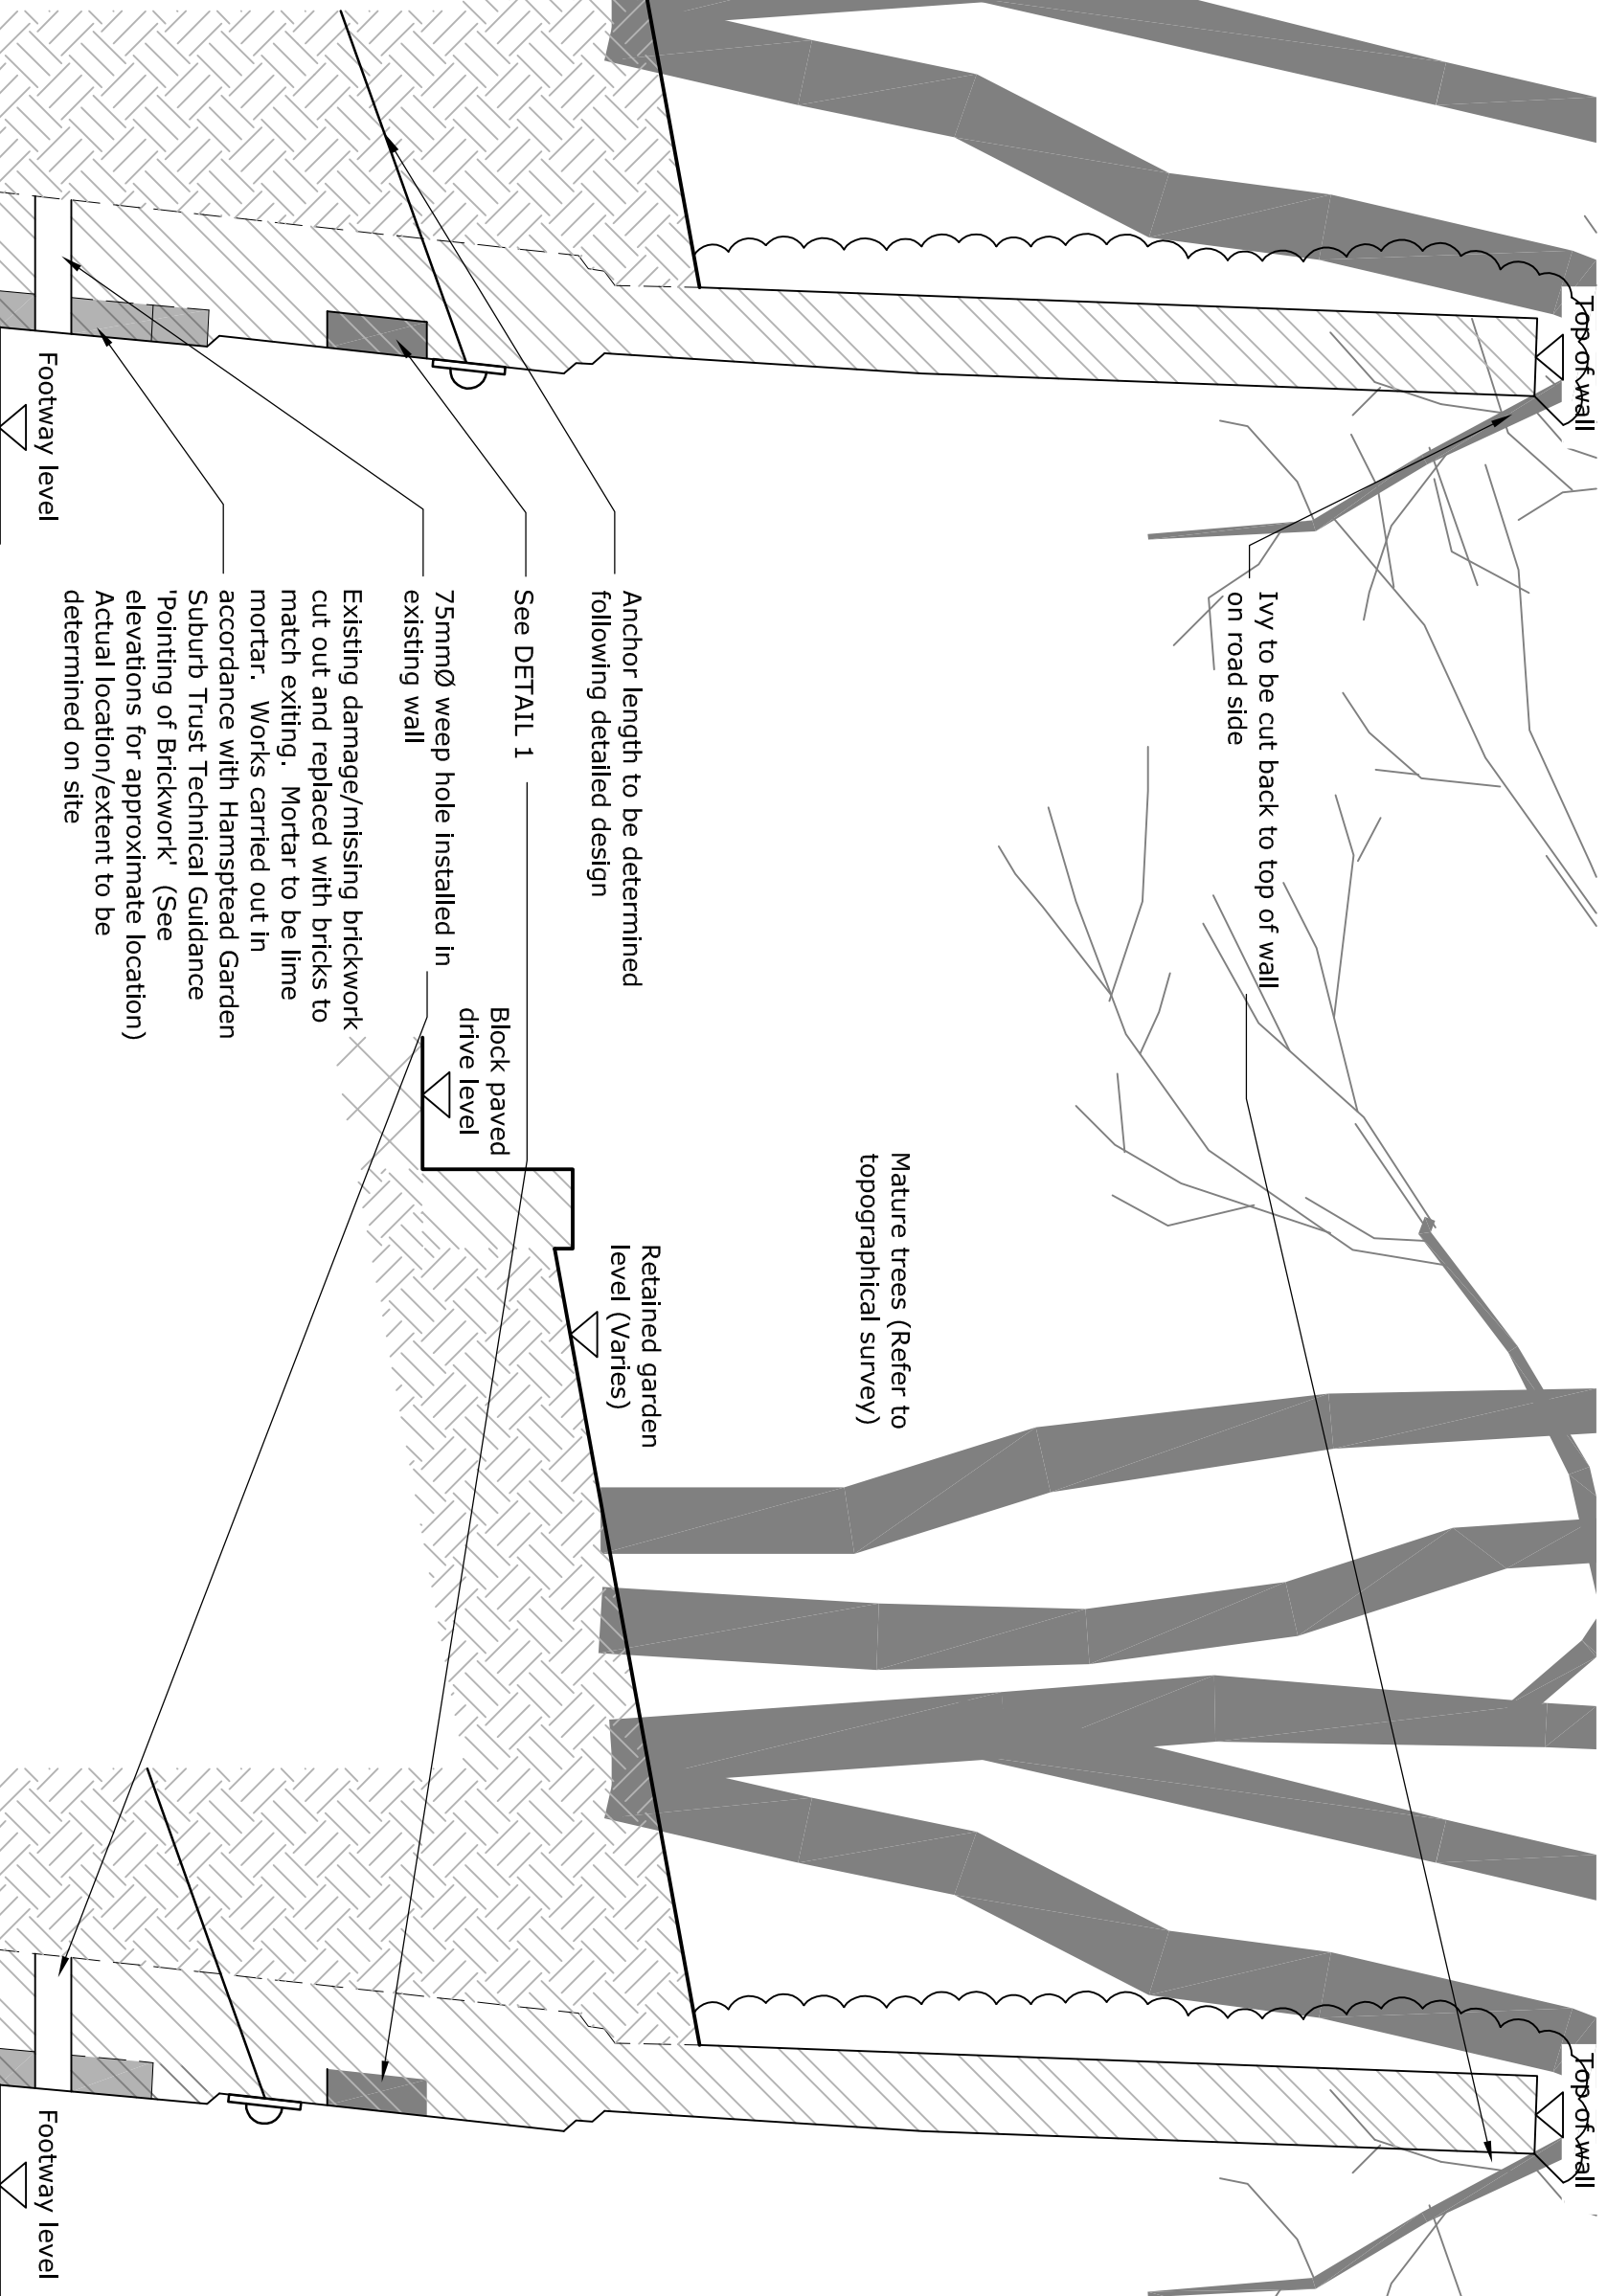

PROPOSED CROSS SECTION B-B  
SCALE 1:20

Listing Status :  
LISTED CONSENT

Rev.	Date	Comments	Chkd

PROJECT  
THE GARDEN HOUSE  
24 WELL ROAD  
HAMPSTEAD  
LONDON

FOR  
MR A GOLDSTEIN

TITLE  
PROPOSED PLAN, ELEVATION  
AND SECTIONS

**Hestur Limited**  
Consulting Engineers  
53 Edwin Pank's Road, Hadleigh, Ipswich, Suffolk, IP7 5LL  
Tel: 07884 272730  
Email: [info@hesturid.com](mailto:info@hesturid.com)  
[www.hesturid.com](http://www.hesturid.com)

SCALE AS SHOWN	DATE DRAWN SEPT 2018
DWG. No. AG01/12/16 02	REV