


Horizontal bar added to increase overall height to 1.1m to comply with Bulding Regulations

Iron railings to match existing, painted black

Stone balcony

PROPOSED RAILINGS IN ELEVATION

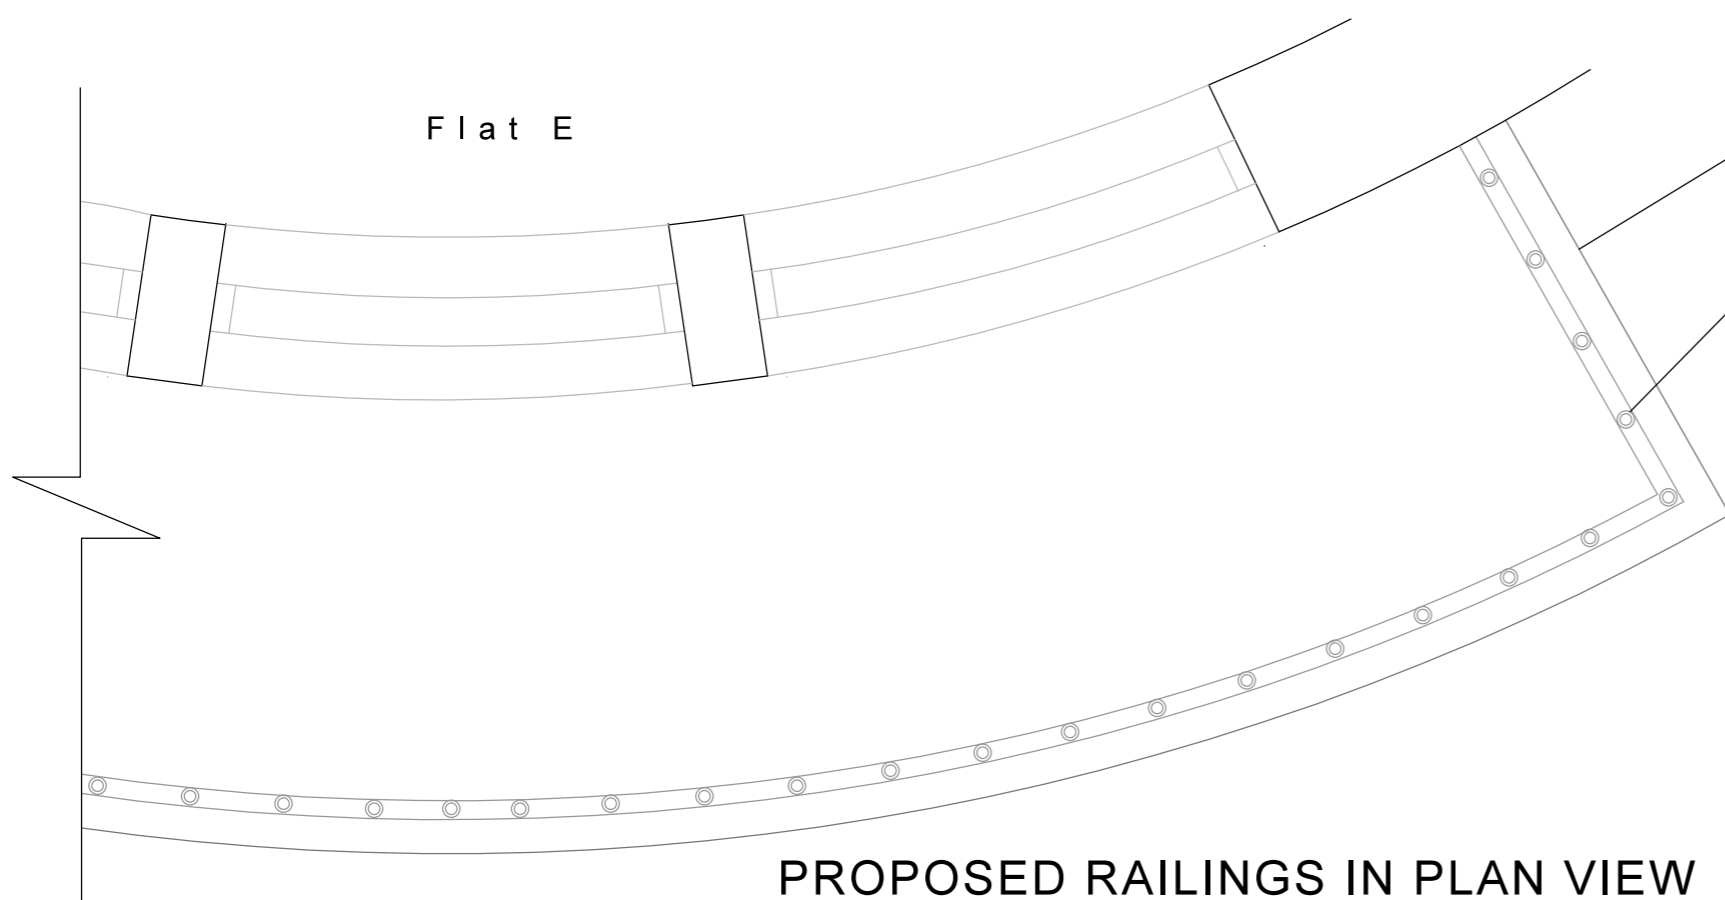


Flat E

Stone balcony

Iron railings to match existing, painted black

PROPOSED RAILINGS IN PLAN VIEW

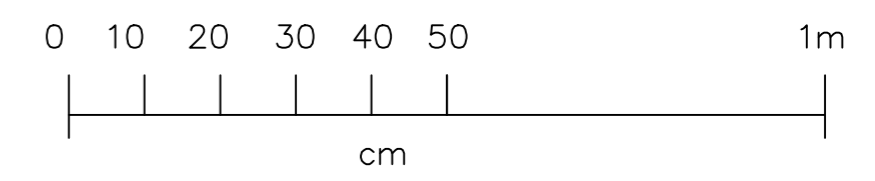

Project: Rear Balcony Replacement 15 Gloucester Avenue, NW1	
Drawing: Railings	Dwg No: 6038/02
Date: July 2018	Scale: 1:10 A3

