



ELEVATION E - COURTYARD



ELEVATION F - COURTYARD



ELEVATION G - MUTRIX ROAD





ELEVATION H - COURTYARD

NOTES:

Report all discrepancies, errors and omissions
Do not scale from this drawing
Verify all dimensions on site before commencing any work or preparing shop drawings.
All materials, components and workmanship are to comply with all the relevant British Standards, Codes of Practice, and appropriate manufacturers recommendations that from time to time shall apply.
For all specialist work, see relevant drawings.

This drawing and design are copyright of PELLINGS LLP

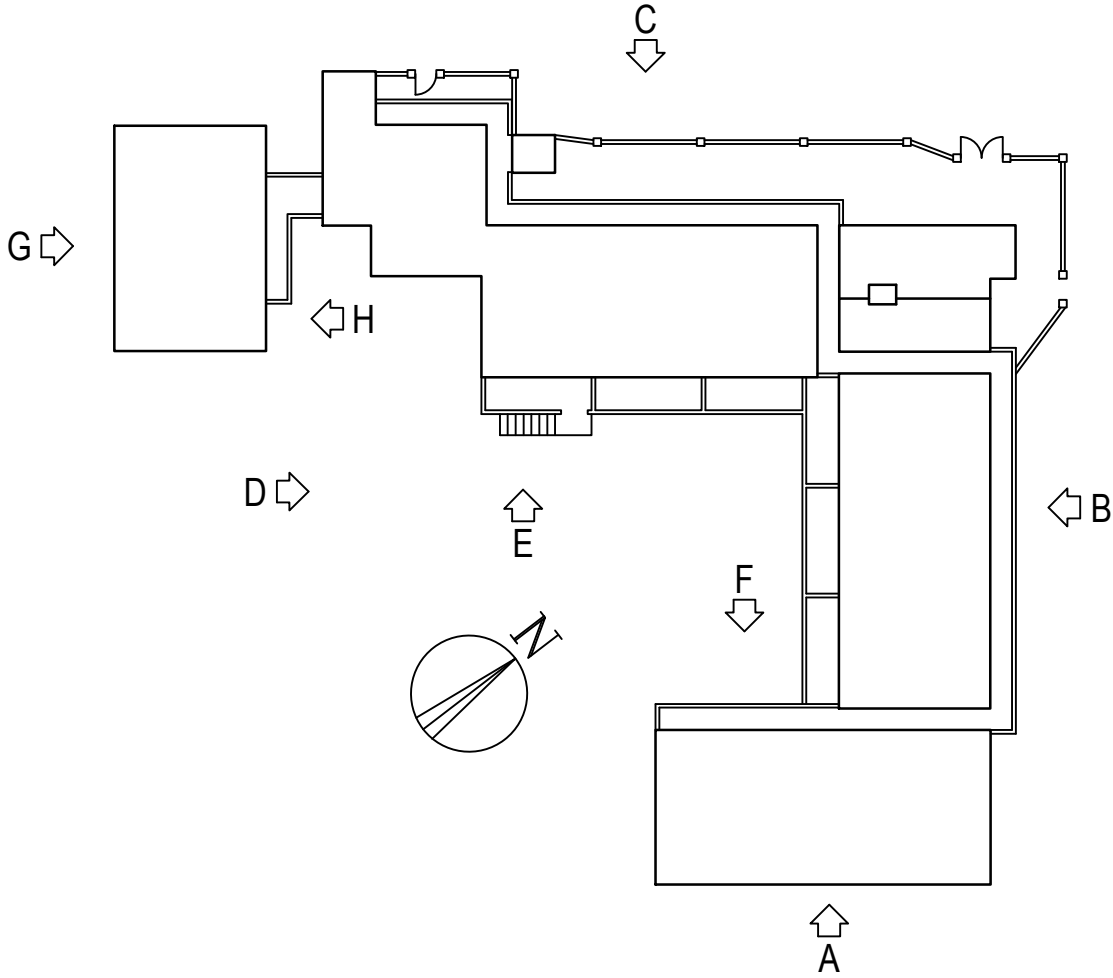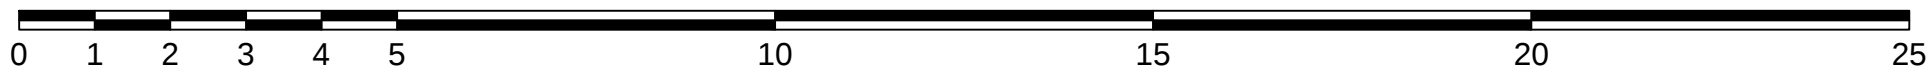



Pellings LLP
Northside House Mount Pleasant Barnet EN4 9EB
t 020 8441 8500 f 020 8441 4616 e barnet@pellings.co.uk
www.pellings.co.uk

Architecture & Planning ■ Building Surveying ■ Project Management ■
Cost Consultancy ■ CDM Co-ordination

CLIENT

LONDON BOROUGH OF CAMDEN

PROJECT

**SYCAMORE COURT
BRANSDALE CLOSE
LONDON
NW6 4QJ**

TITLE

**ELEVATIONS
SHEET 2
AS EXISTING & AS PROPOSED**

DATE	17/05/18	SCALE	1:100	@A1	DRAWN	MV
------	----------	-------	-------	-----	-------	----

DRAWING No.

510|031|102

A