



ALL DIMENSIONS AND LEVELS TO BE CHECKED ON SITE BY MAIN CONTRACTOR PRIOR TO COMMENCING EXCAVATION WORKS. ANY DISCREPANCY IS TO BE REPORTED BACK TO THE ARCHITECT FOR INSTRUCTION.

THIS DRAWING IS THE PROPERTY OF KERR PARKER ASSOCIATES LTD AND MAY NOT BE REPRODUCED OR DISCLOSED TO A THIRD PARTY IN ANY FORM WITHOUT WRITTEN PERMISSION.

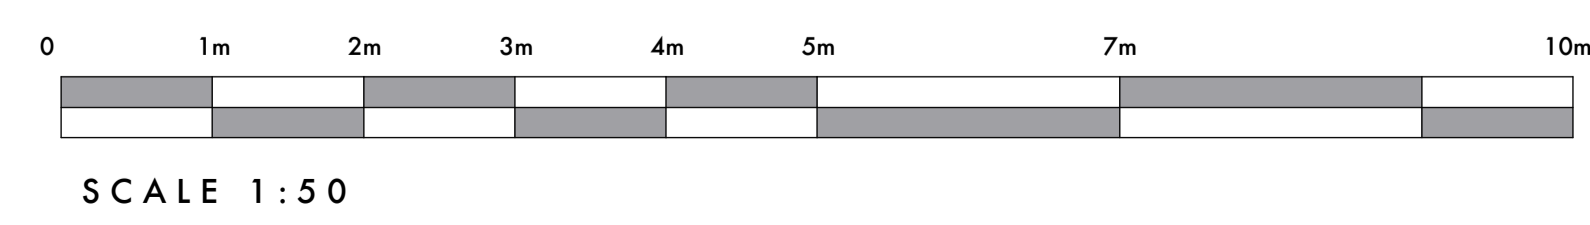


Proposed Floor Layout Plan

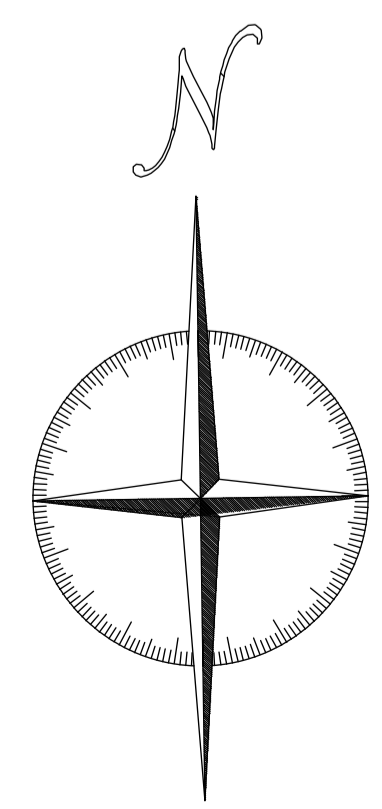


Jamb - 'Middleton' recess in Grey Irish Fossil Stone, front columns statuary marble, Carlton Grate black granite hearth.



Thomas and Wilson - Type TW 161

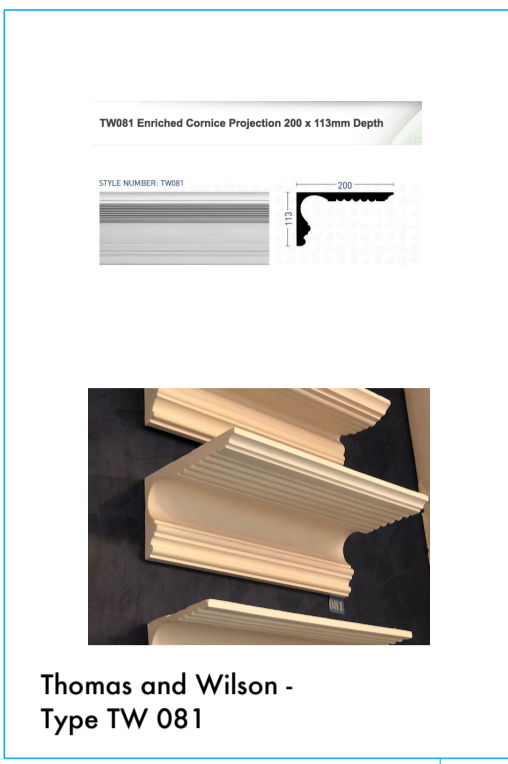


Thomas and Wilson - Type TW 081

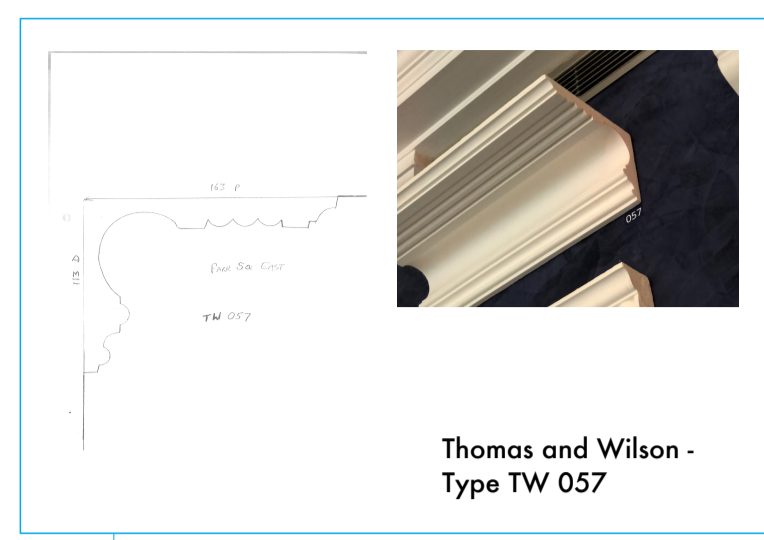


Thomas and Wilson - Type TW 057




Jamb - 'Burford' Carrara marble, black granite hearth existing insert retained, gas coal fire.

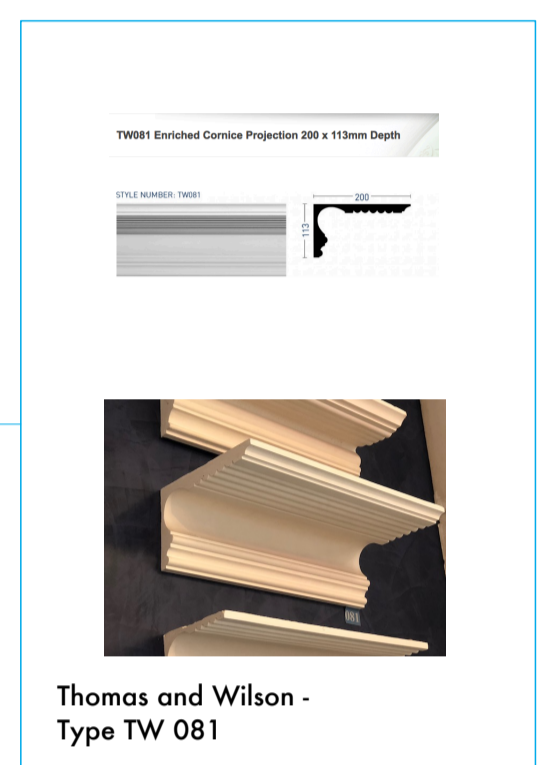


Thomas and Wilson - Type TW 081

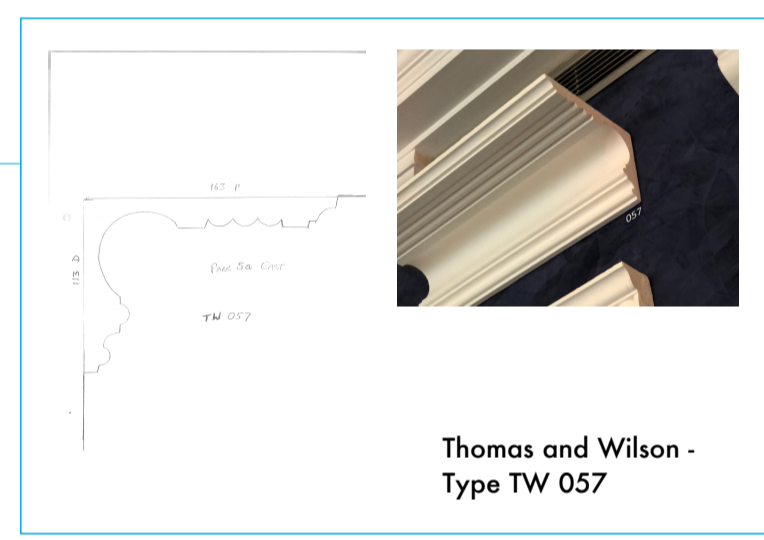

Thomas and Wilson - Type TW 057

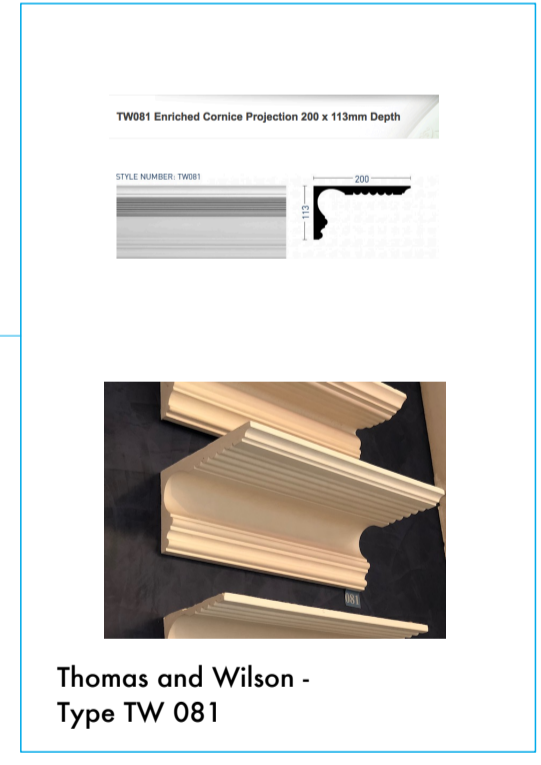


Thomas and Wilson - Type TW 081

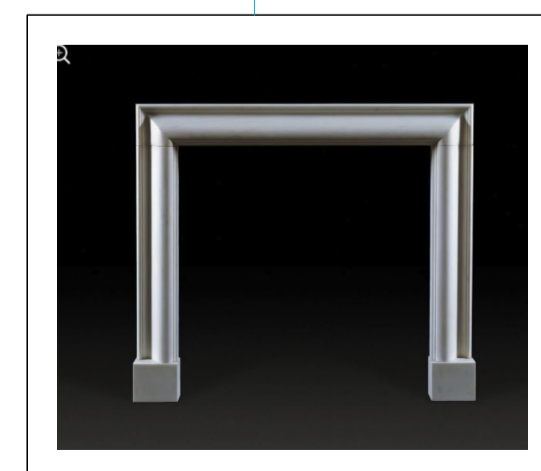

Jamb - 'Bolection' in Bath Stone located in Library/Dining black granite hearth, gas coal fire.



Jamb - 'Dunshay' in Bath Stone with register grate and black granite hearth.

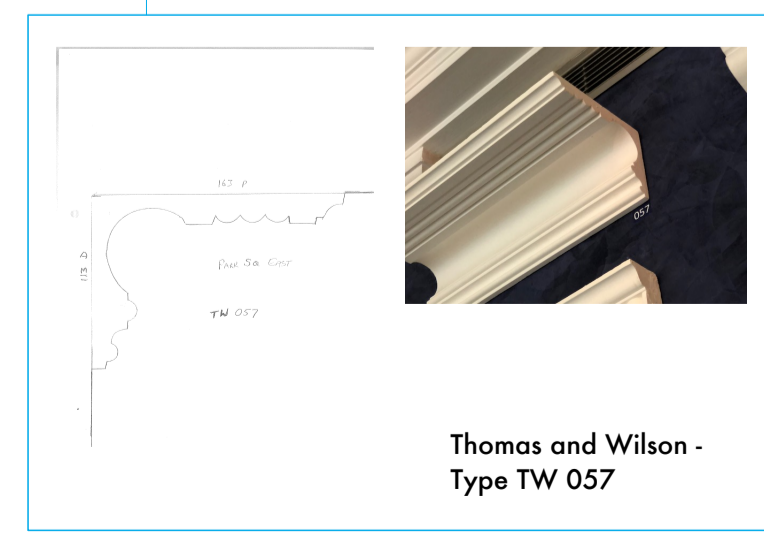

Thomas and Wilson - Type TW 057

PLANNING ISSUE

rev. A wall alignment amended around proposed 10.09.2018 new door opening between drawing and sitting rooms

KERR PARKER ASSOCIATES LTD

THE GRANARY, COPPID HALL, NORTH STIFFORD, ESSEX RM16 5UE TEL: 01375-377731

CONTRACT FLAT 3 - 9 CAMBRIDGE GATE, LONDON. NW1 4JX

DRAWING PROPOSED REPLACEMENT CORNICHE AND CHIMNEY PIECE

SCALE 1:50 DATE July 2018 DRAWN SB CHECKED RP

DRAWING NO. K-1811.07 REV. A

Contractors must verify all dimensions and information on site prior to commencement of work. Do not scale from drawing. Copyright ©