


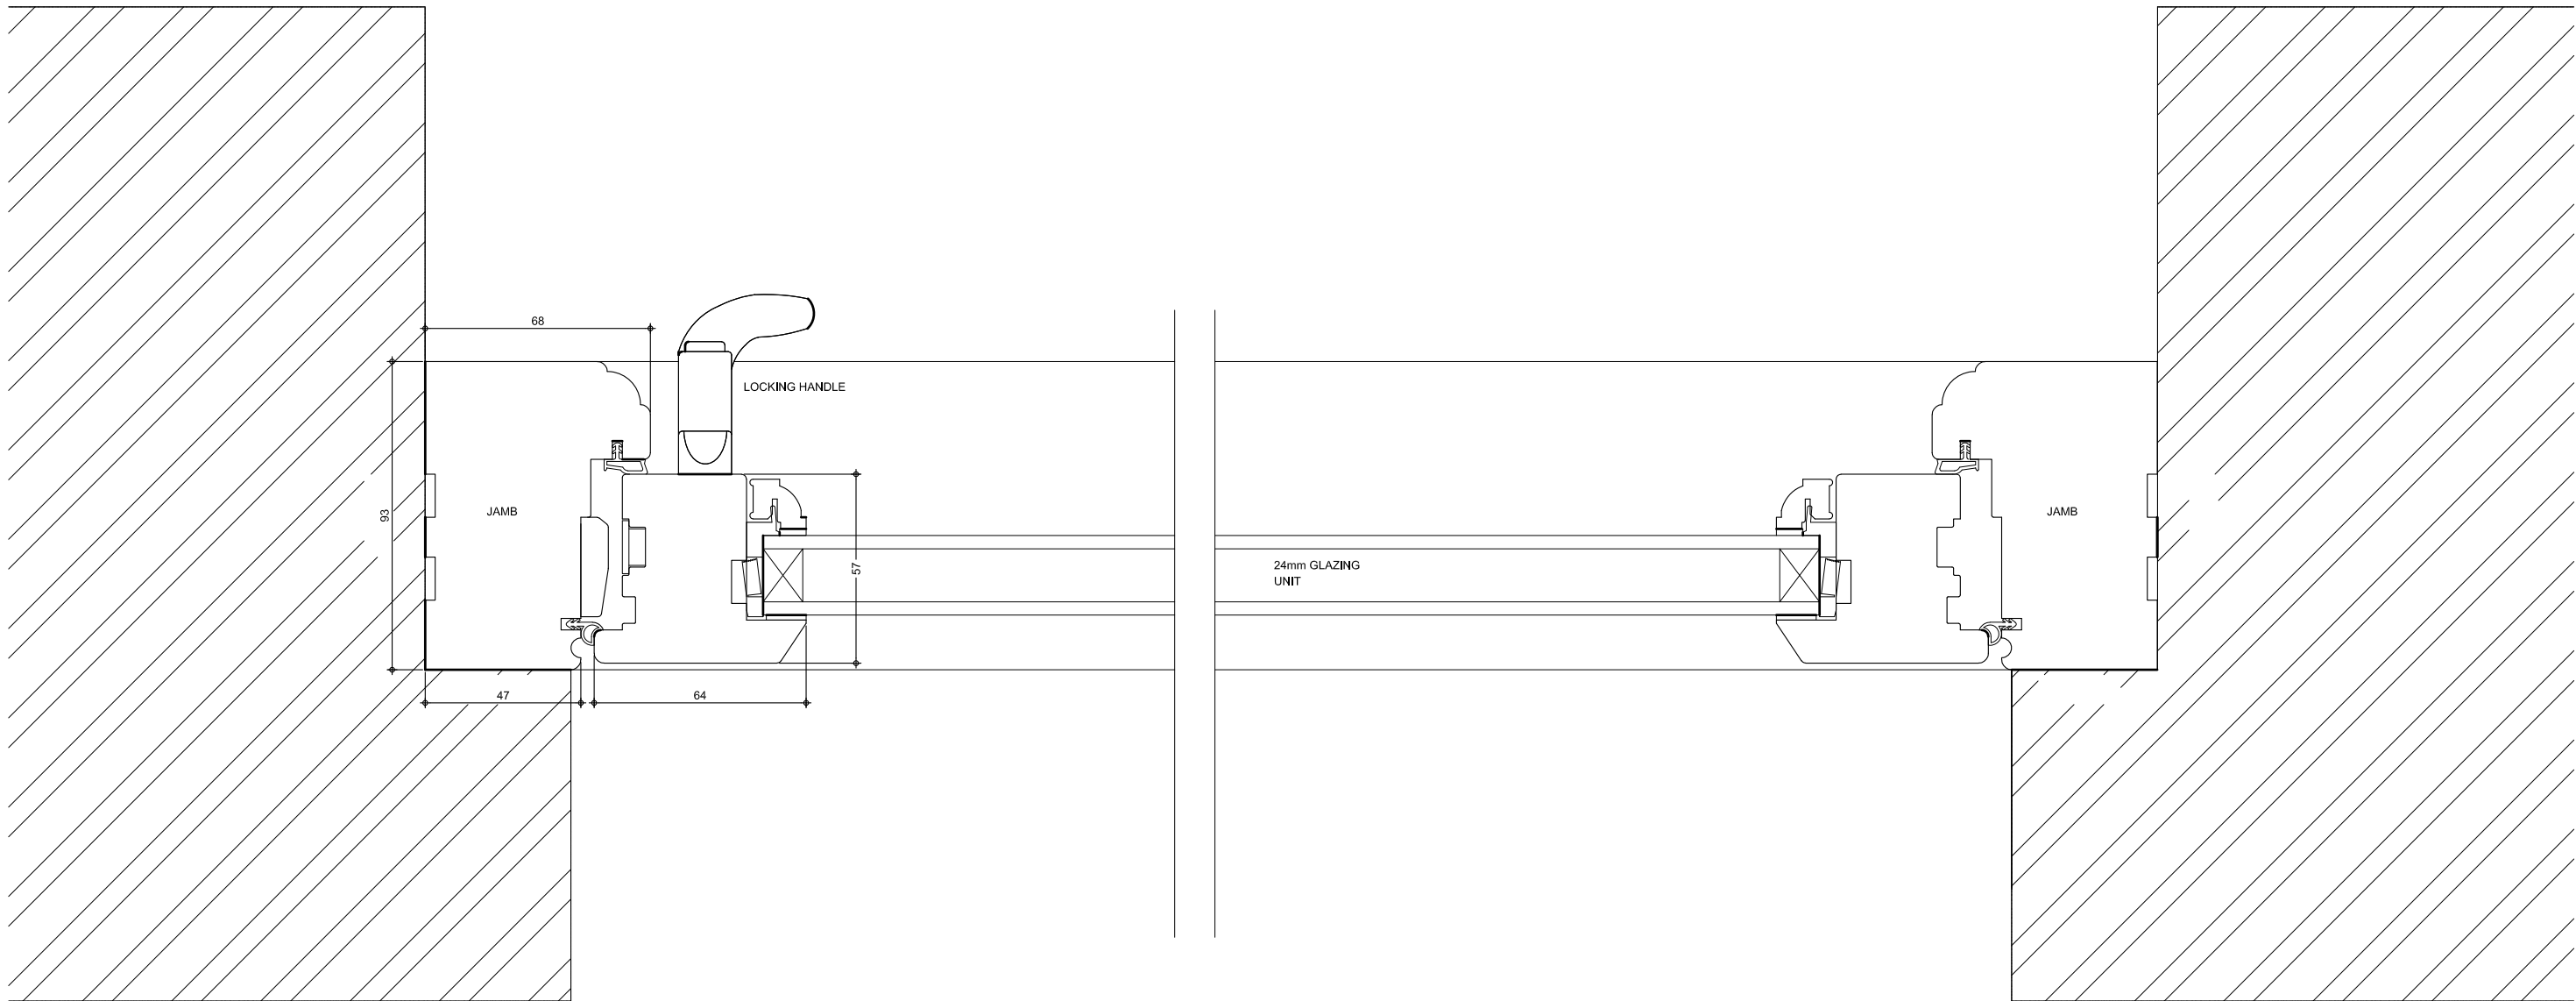

APRIL 2018-ISSUED FOR PLANNING



10 Montagu Court
27 Montagu Square
London W1H 2LG
T: 020 7224 0067
E: ek@vernonarchitects.com

Project: 42 KINGSTOWN STREET

Title: EXISTING AND PROPOSED
WINDOW DETAILS

Project Number
17.05.01

Sketch Number
VA(PL)-600

Date Scale @ A3
June 2018 1:2