

This drawing is the property of Architon LLP and must not be reproduced, copied, or used for any purpose without the express written permission of Architon LLP.

All dimensions are to be checked on site and not scaled from this drawing. Contractors must verify all dimensions on site before setting out, commencing work or preparing shop drawings. Any discrepancies on this drawing with other contract documentation to be reported immediately for clarification.

Notes

Rev	Description	Date
		Client
Job title		
University College London Institute of Education Phase 1B 20 Bedford Way, WC1H 0AL		
Drawing title		
Level 5 External Elevations Sheet 1		
Scale	Date	Drawn
1:75 @ A1	Aug 18	W


ARCHITON LLP
CHARTERS ARCHITECTS, DESIGN
PLANNING CONSULTANTS, DEVELOPMENT,
BUILDING COST MANAGEMENT

REGISTRY HOUSE
17 WEST STREET
EPSON KT18 7NL email: info@architon.com

TEL: 01372 746500
FAX: 01372 745016

Drawing No	3147 - 0515
------------	-------------


CAREFULLY REMOVE THE EXISTING WINDOWS / GLAZED PANELS AND RELOCATE TO NEW POSITION IN FACADE - MAKE GOOD AS REQUIRED FOR NEW DOOR / LOUVRES.

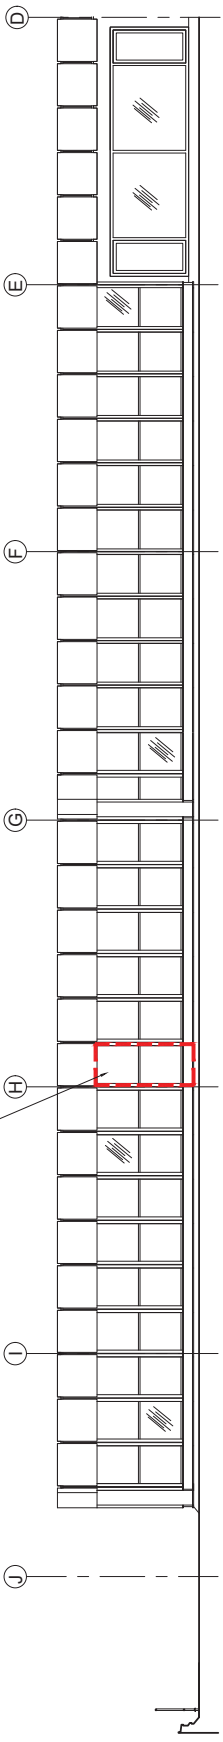

1 Existing Facade
ELEVATION - E1

1:75 @ A1

CAREFULLY INSTALL EXISTING LEVEL 4 MANUAL DOORSET INTO OPENING.

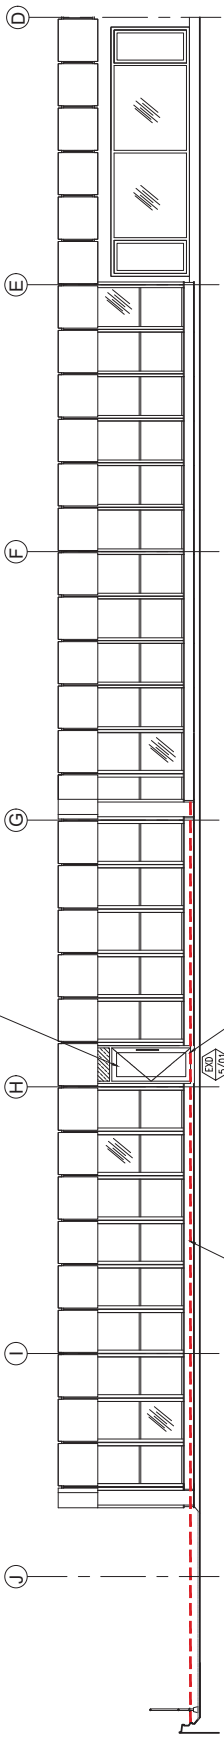


2 Proposed Facade
ELEVATION - E1

1:75 @ A1

LOW LEVEL PLINTH WALL TO BE CAREFULLY REMOVED / MODIFIED TO SUIT OPENING FOR DOORSET. EXTENT OF WORKS TO BE CONFIRMED ON SITE ONCE FLASHINGS, ETC - REMOVED.

NEW EXTERNAL PAVING LEVEL SHOWN DOTTED.

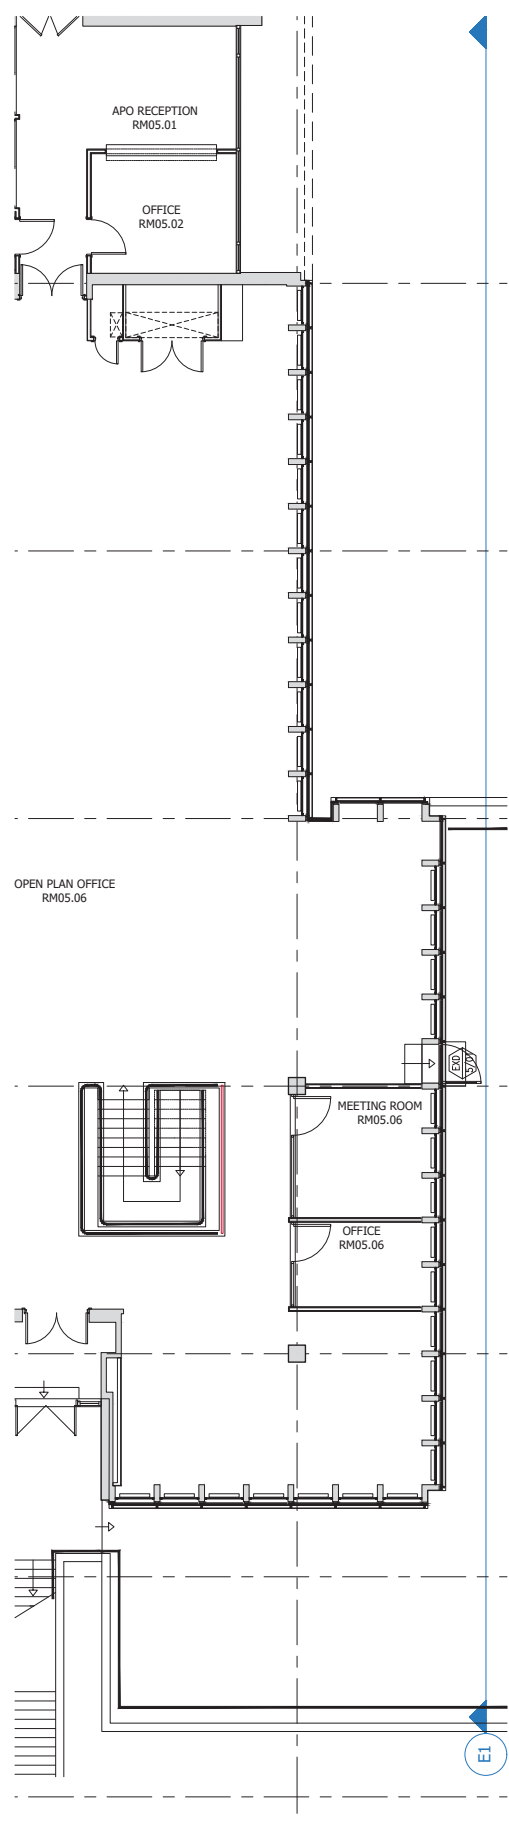

3 5th Floor
REFERENCE PLAN - AS PROPOSED

1:75 @ A1