


② Proposed Terrace Balustrade Typical Elevation
1:20

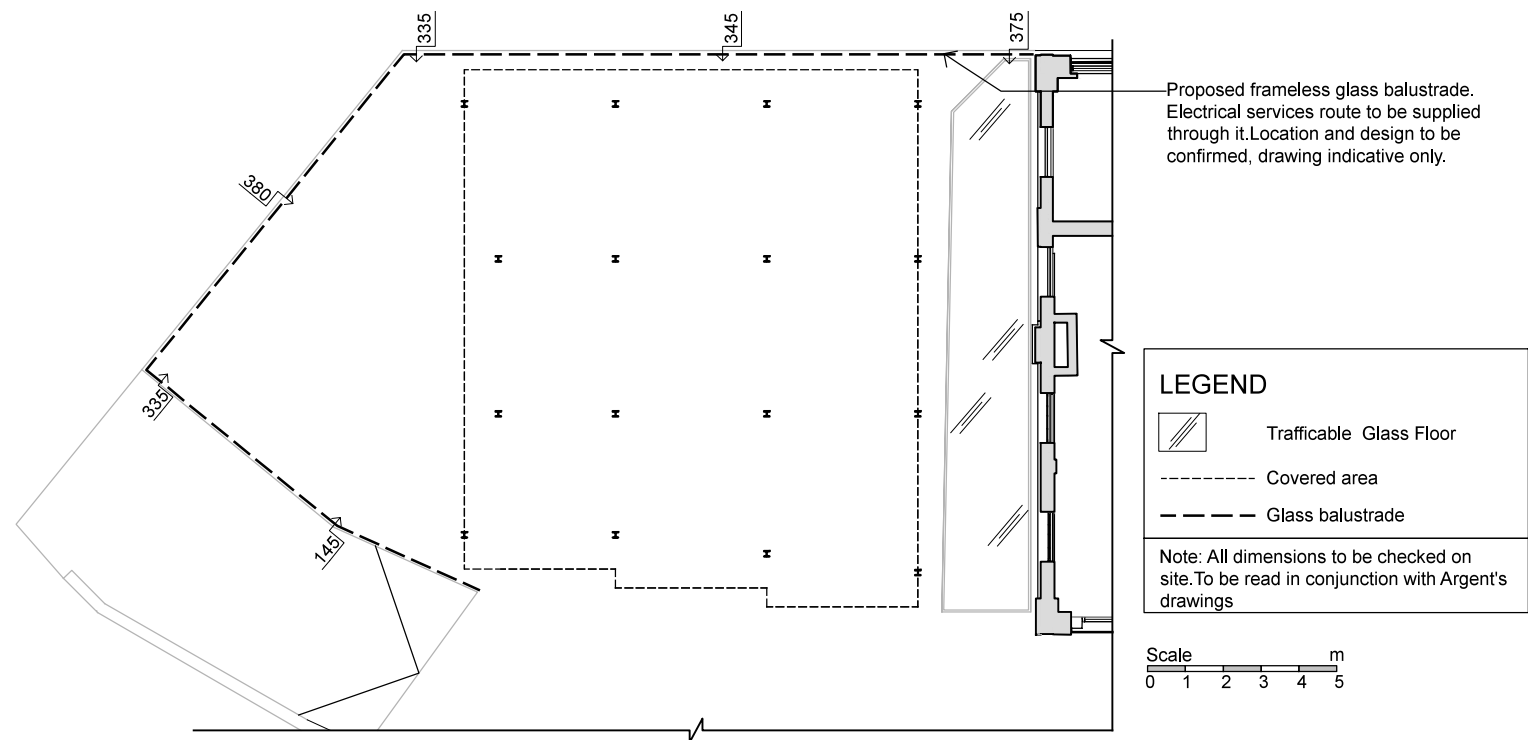

① Proposed Terrace Balustrade Plan
1:200

Revision	Date	Issue	Notes
29/08/2018	Rev. A		Sketch for Planning

Revision	Date	Issue	Notes

Project	Scale	Date
Barrafina Kings Cross London	Various @ A3	February 2017
Drawing name Proposed Terrace Balustrade Detail		

Drawing number	Revision
BKX 730 PN	A