


SECTION FROM HUNTLEY ST TO REAR

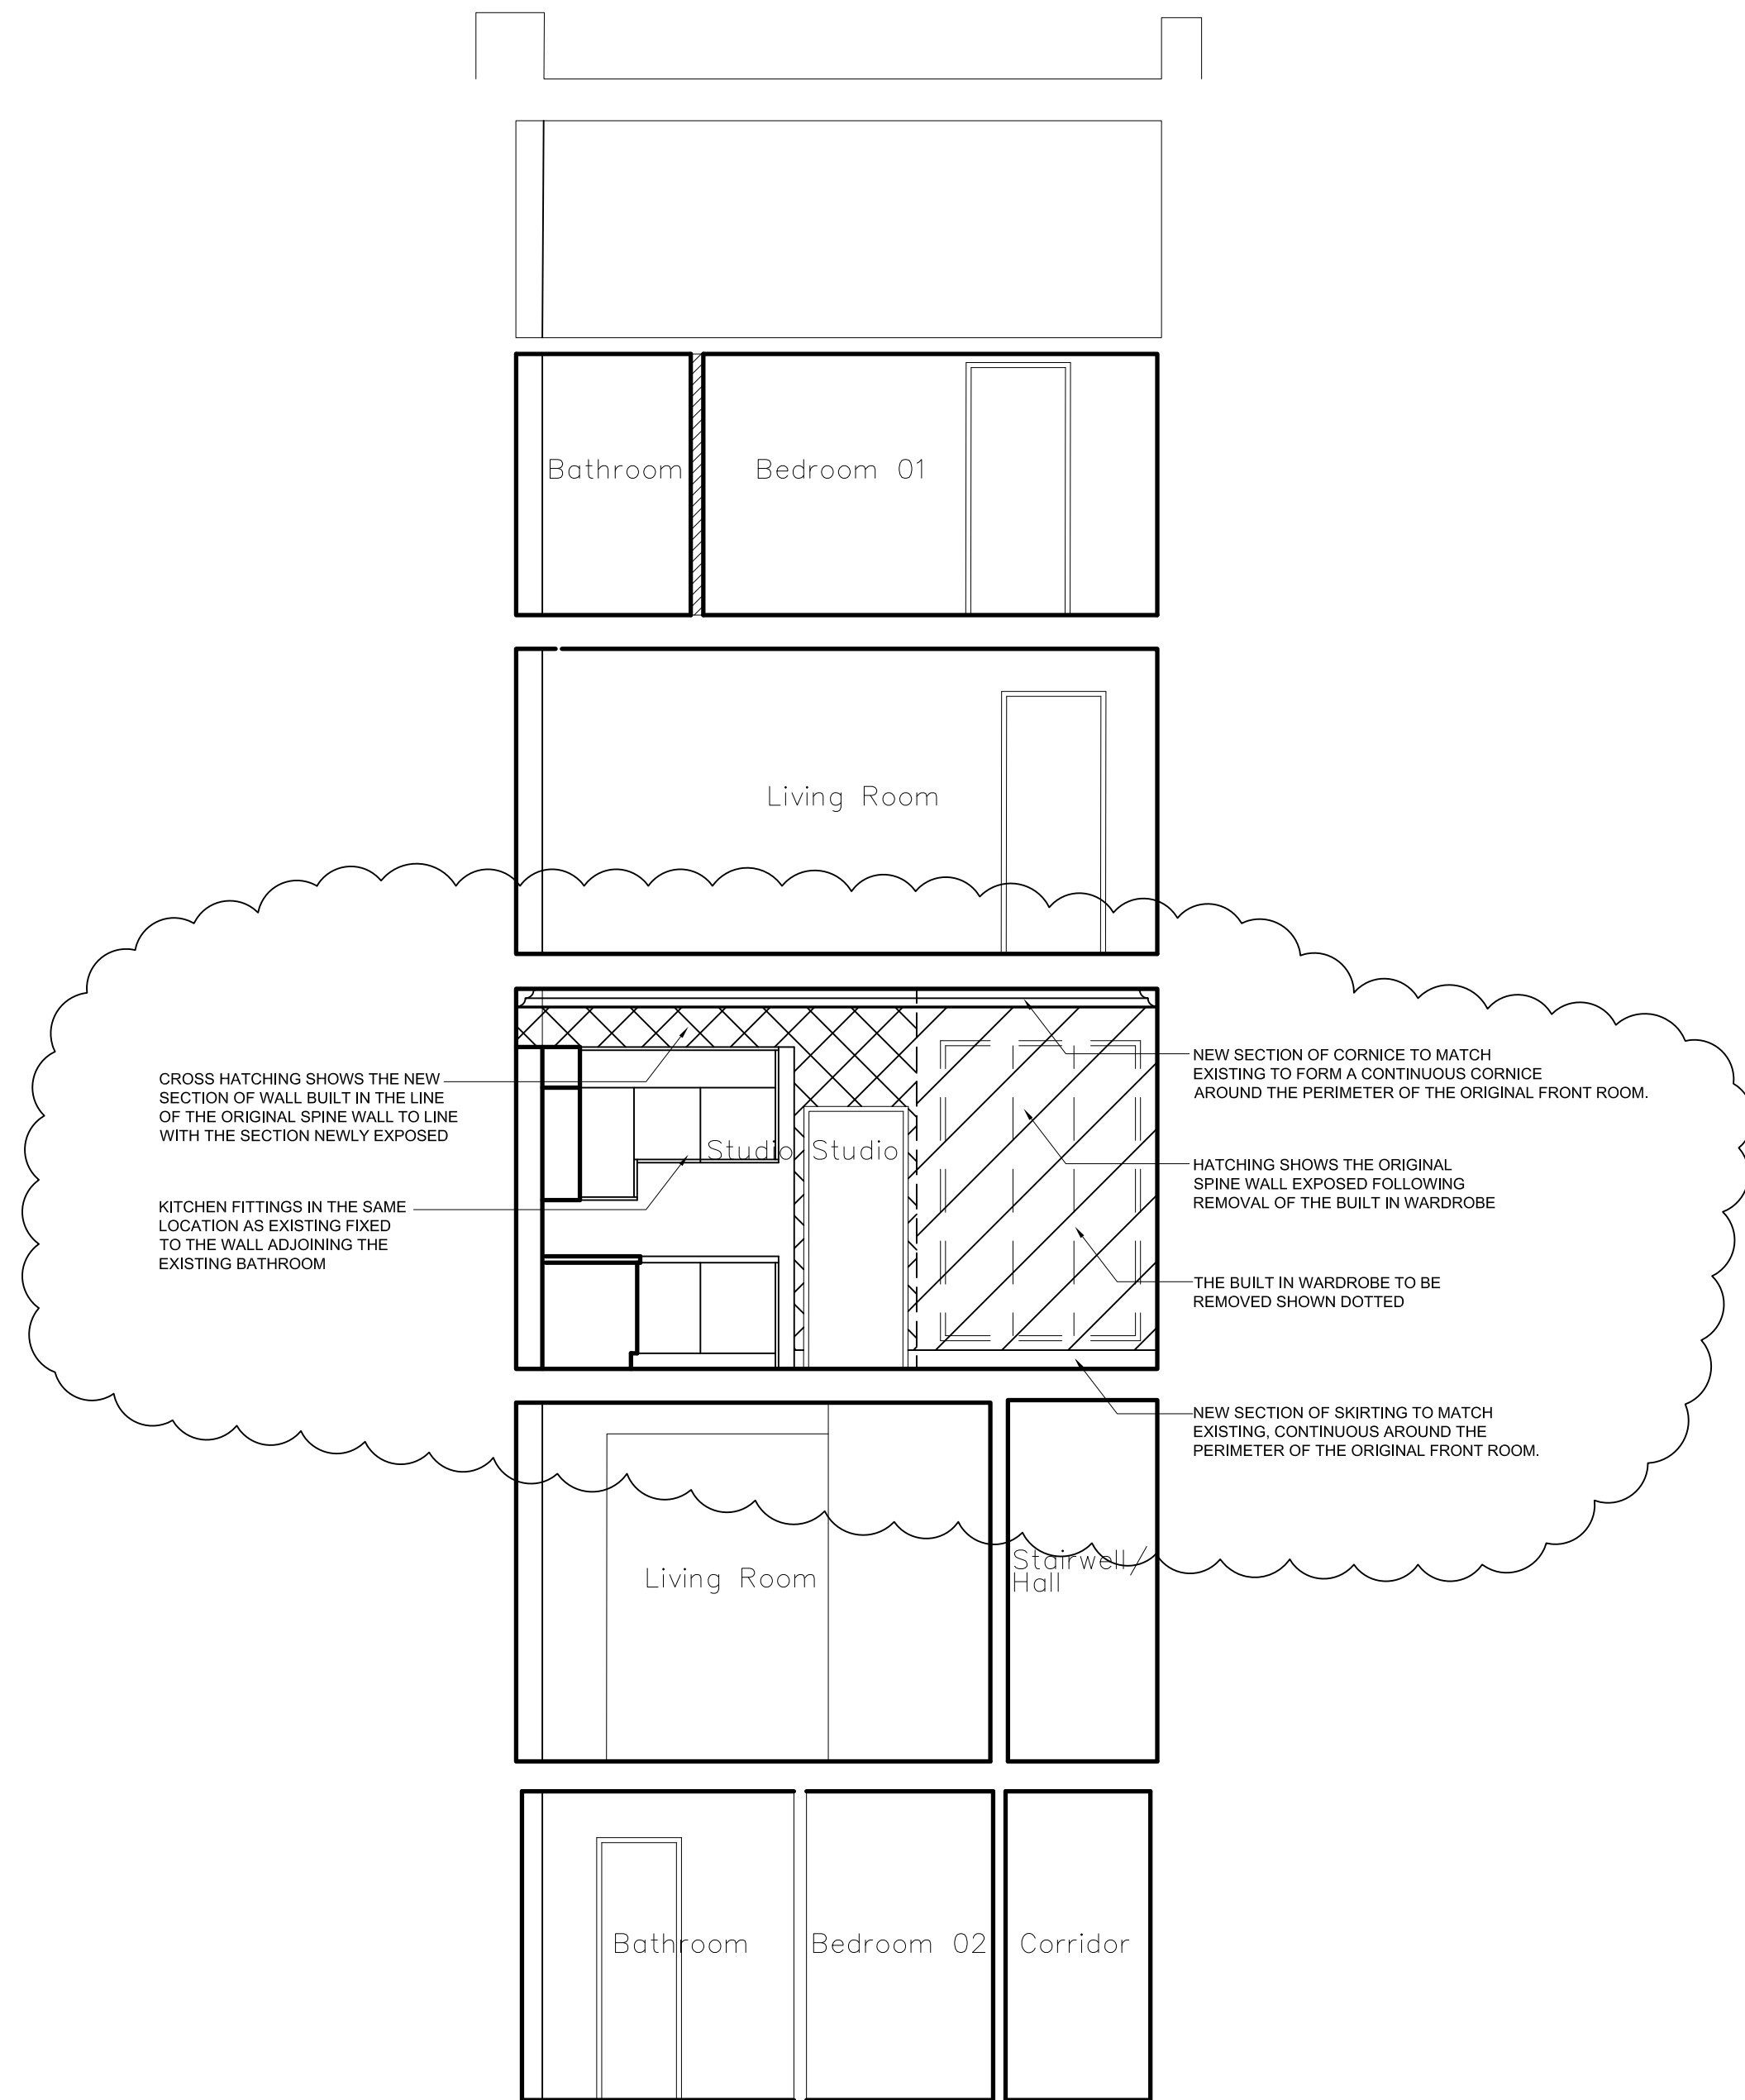


SECTION BETWEEN NOS 60 & 56 HUNTLEY ST

Notes

- All dimensions to be checked on site
- Do not scale off this drawing
- All dimensions are shown in mm unless otherwise stated
- Refer to drawing issue sheet for purpose of issue
- If in doubt ask
- © Llewelyn Davies

Key plan

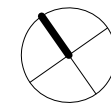

C1	submission to Planning Authority	01.03.18	bet
P1	submission to Planning Authority	23.11.17	bet
No.	Description	Date	By
Revisions			

Structural Consultant Services Consultant

Project Manager Cost Consultant

Project Title

No.58 Huntley Street, London  
WC1E 6DD

Client

University College of London  
Hospitals Charity (UCLHC)

Drawing Title

Sections;  
Proposed works to Flat 2

Project Number	Drawing Number	Revision
LD13 010.05	58HS_S_02	C1

Scale @ A1  
1:100 @ A3 & 1:50 @ A1

Date  
23-11-2017

Architects

**LLEWELYN  
DAVIES**

3rd floor 1 3-5 Rathbone Place 1 London 1 W1T 1HJ  
T +44(0)20 7907 7900 1 E london@ldavies.com  
www.ldavies.com www.ldavies.com