
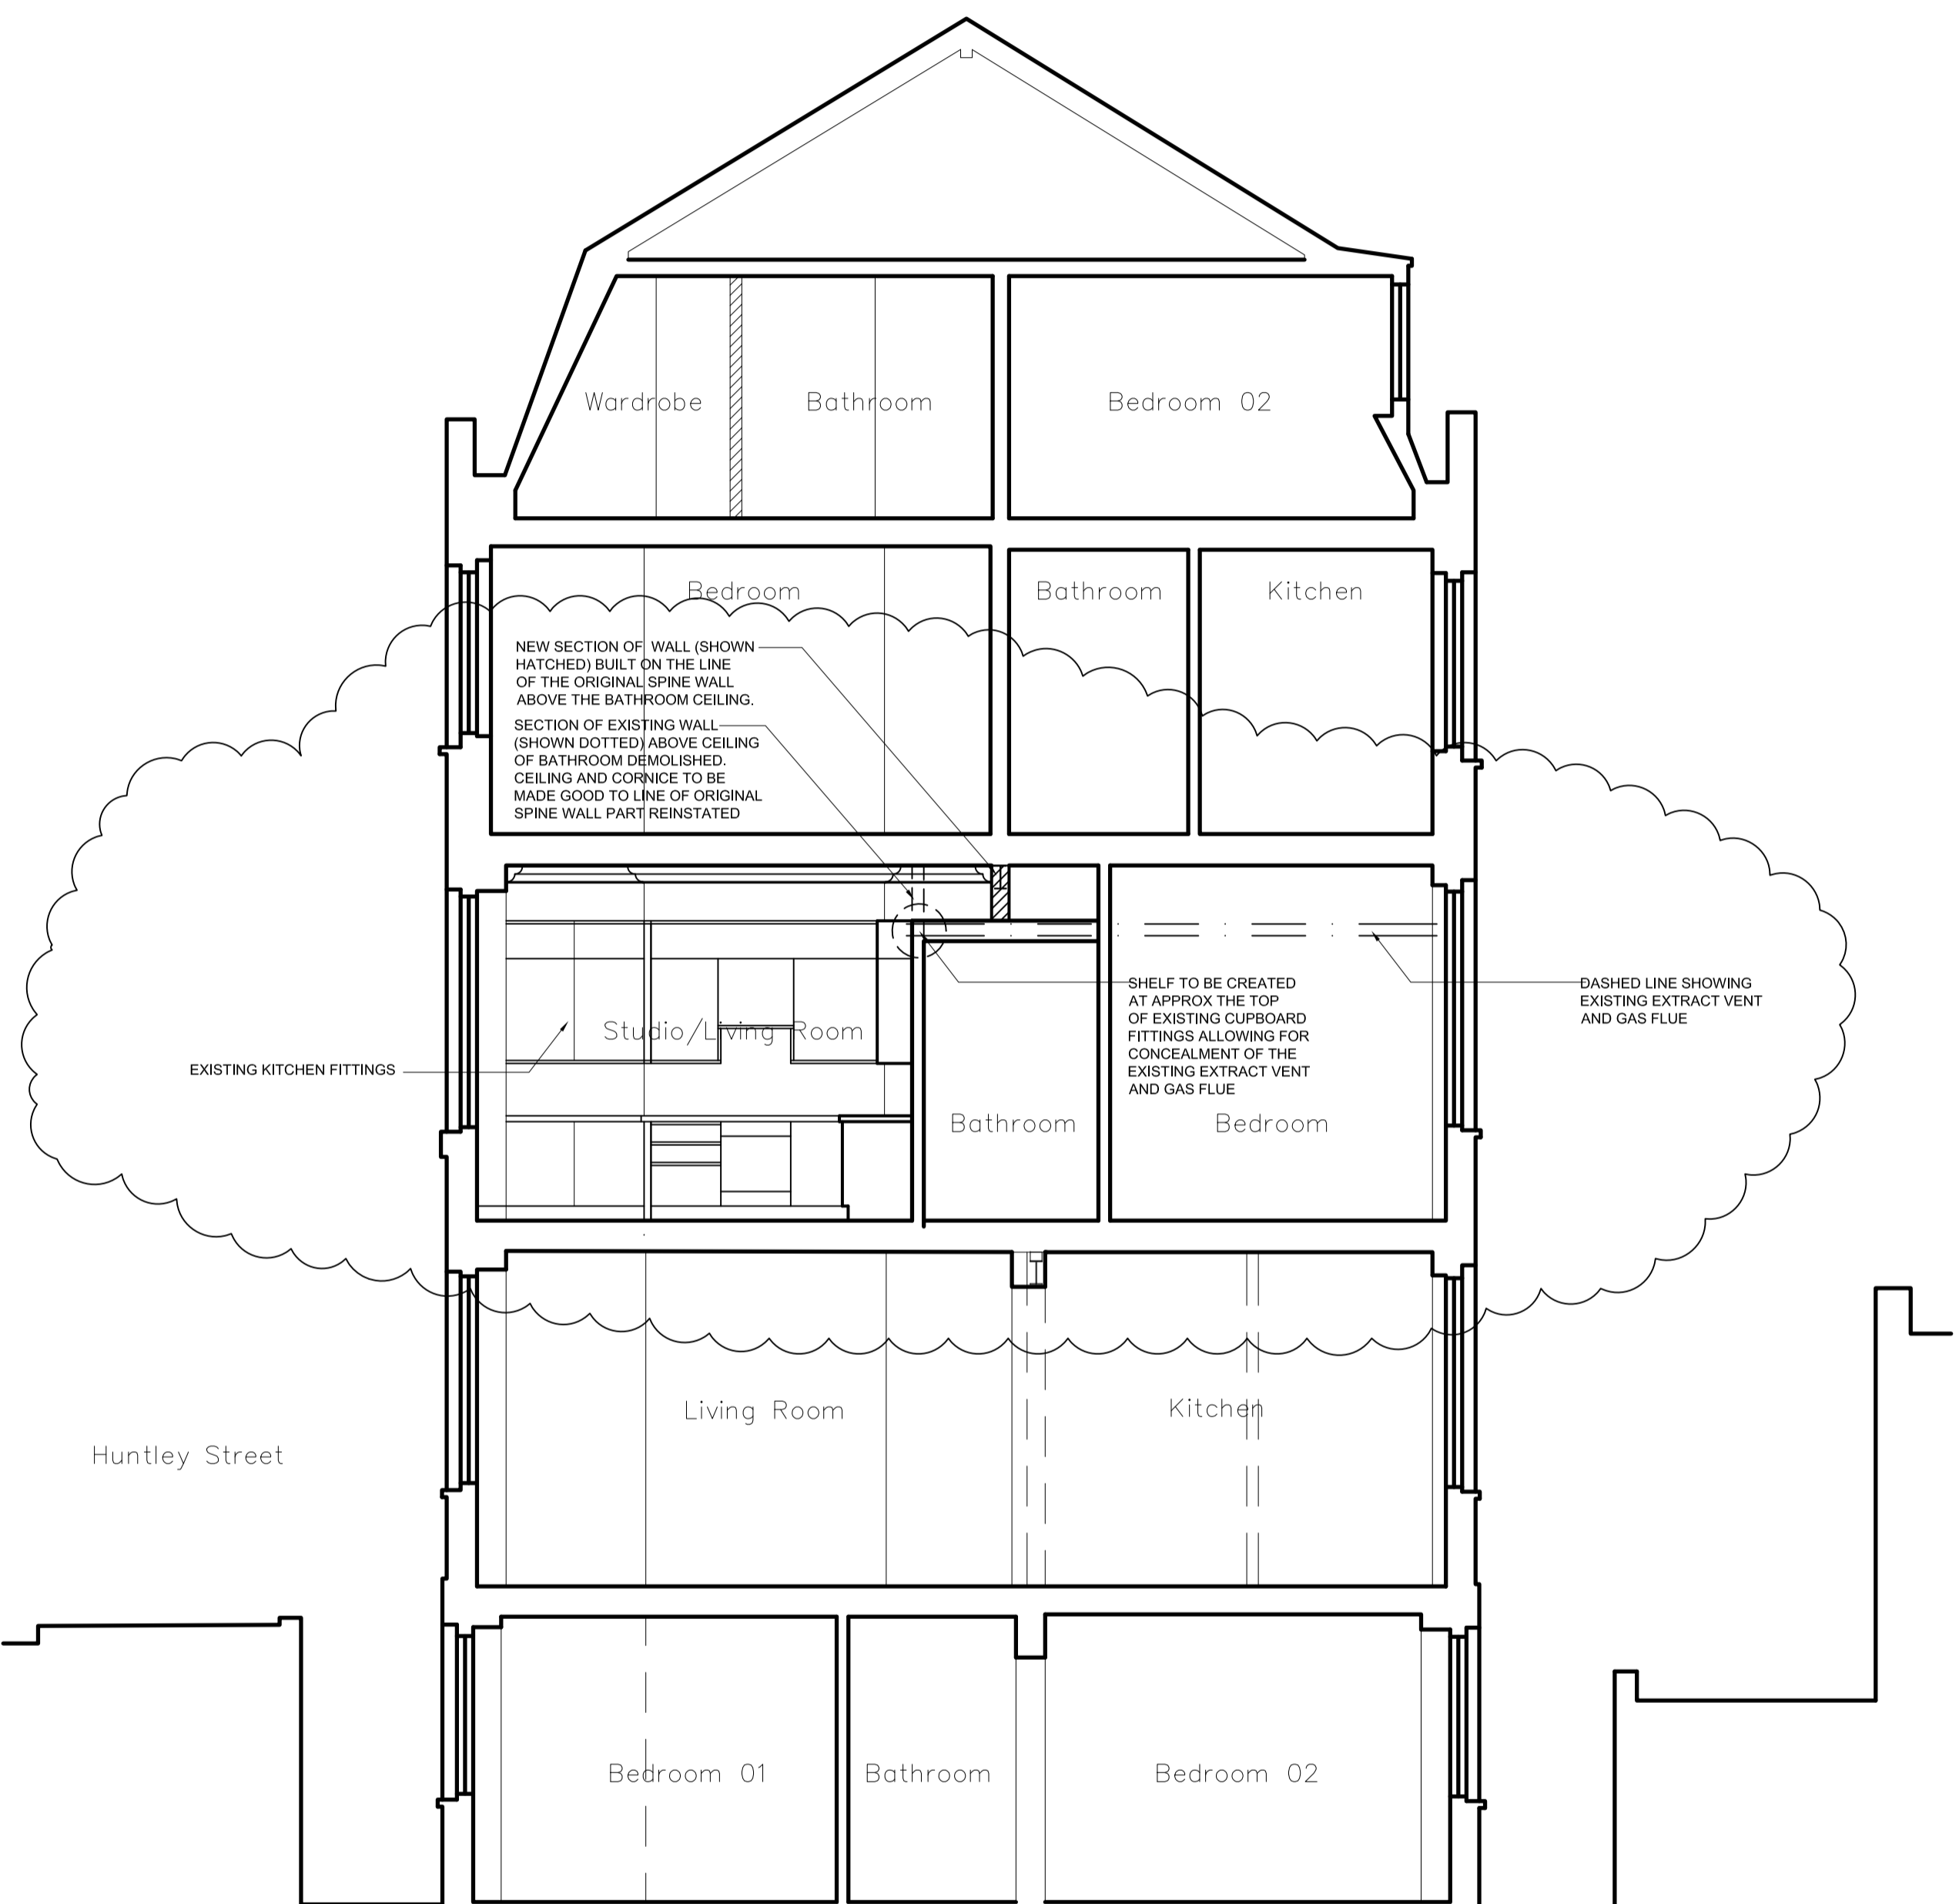



Notes

- All dimensions to be checked on site
- Do not scale off this drawing
- All dimensions are shown in mm unless otherwise stated
- Refer to drawing issue sheet for purpose of issue
- If in doubt ask
- © Llewelyn Davies

Key plan

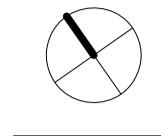

SECTION FROM HUNTLEY ST TO REAR

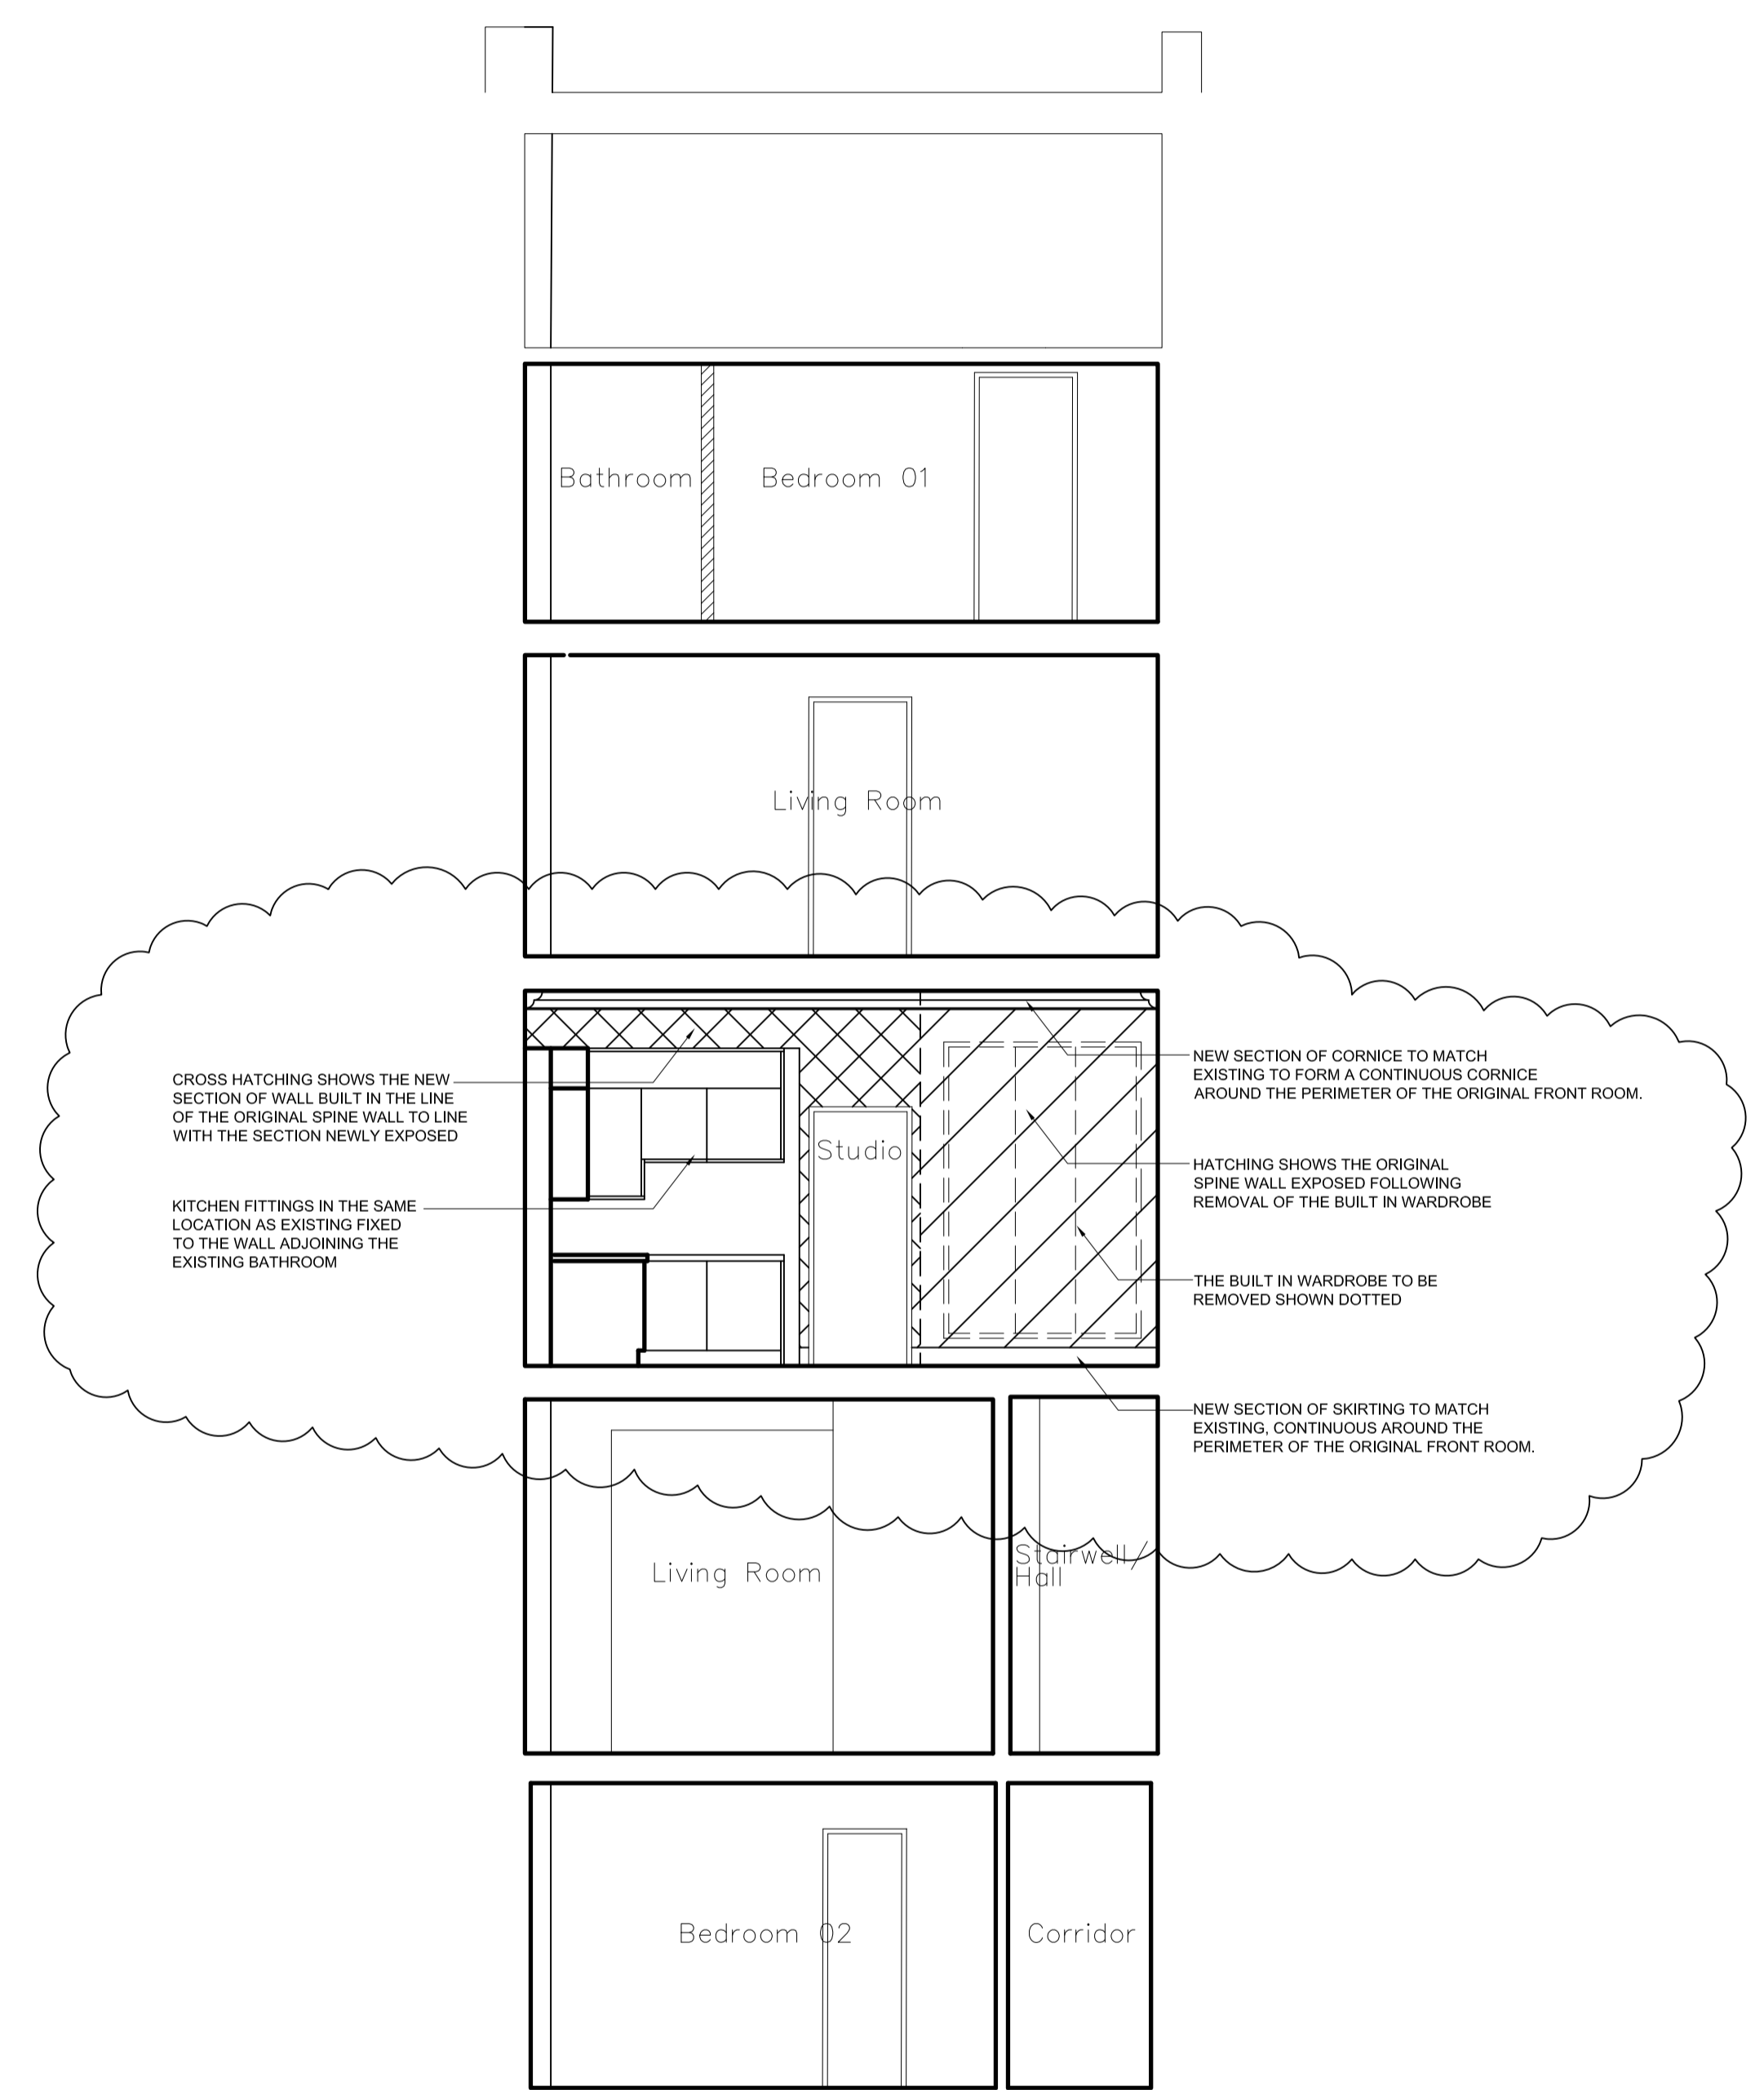

SECTION BETWEEN NOS 50 & 54 HUNTLEY ST

C1	submission to Planning Authority	01.03.18	bet
P1	submission to Planning Authority	23.11.17	bet
No.	Description	Date	By
Revisions			

Structural Consultant: Services Consultant

Project Manager: Cost Consultant

Project Title  
**No.52 Huntley Street, London WC1E 6DD**

Client  
**University College of London Hospitals Charity (UCLHC)**

Drawing Title

Sections:  
**Proposed works to Flat 2**

Project Number	Drawing Number	Revision
LD13 010.03	52HS_S_02	C1

Scale @ A1  
 1:100 @ A3 & 1:50 @ A1

Date  
 23-11-2017

Architects

