


notes:
The contractors are to check all dimensions, drain runs and general conditions on site before works commence, and inform Akelius immediately upon discovery of any errors, omissions or discrepancies.
All works are to be carried out in accordance with current building regulations, British standards, codes of practice and local authority requirements.

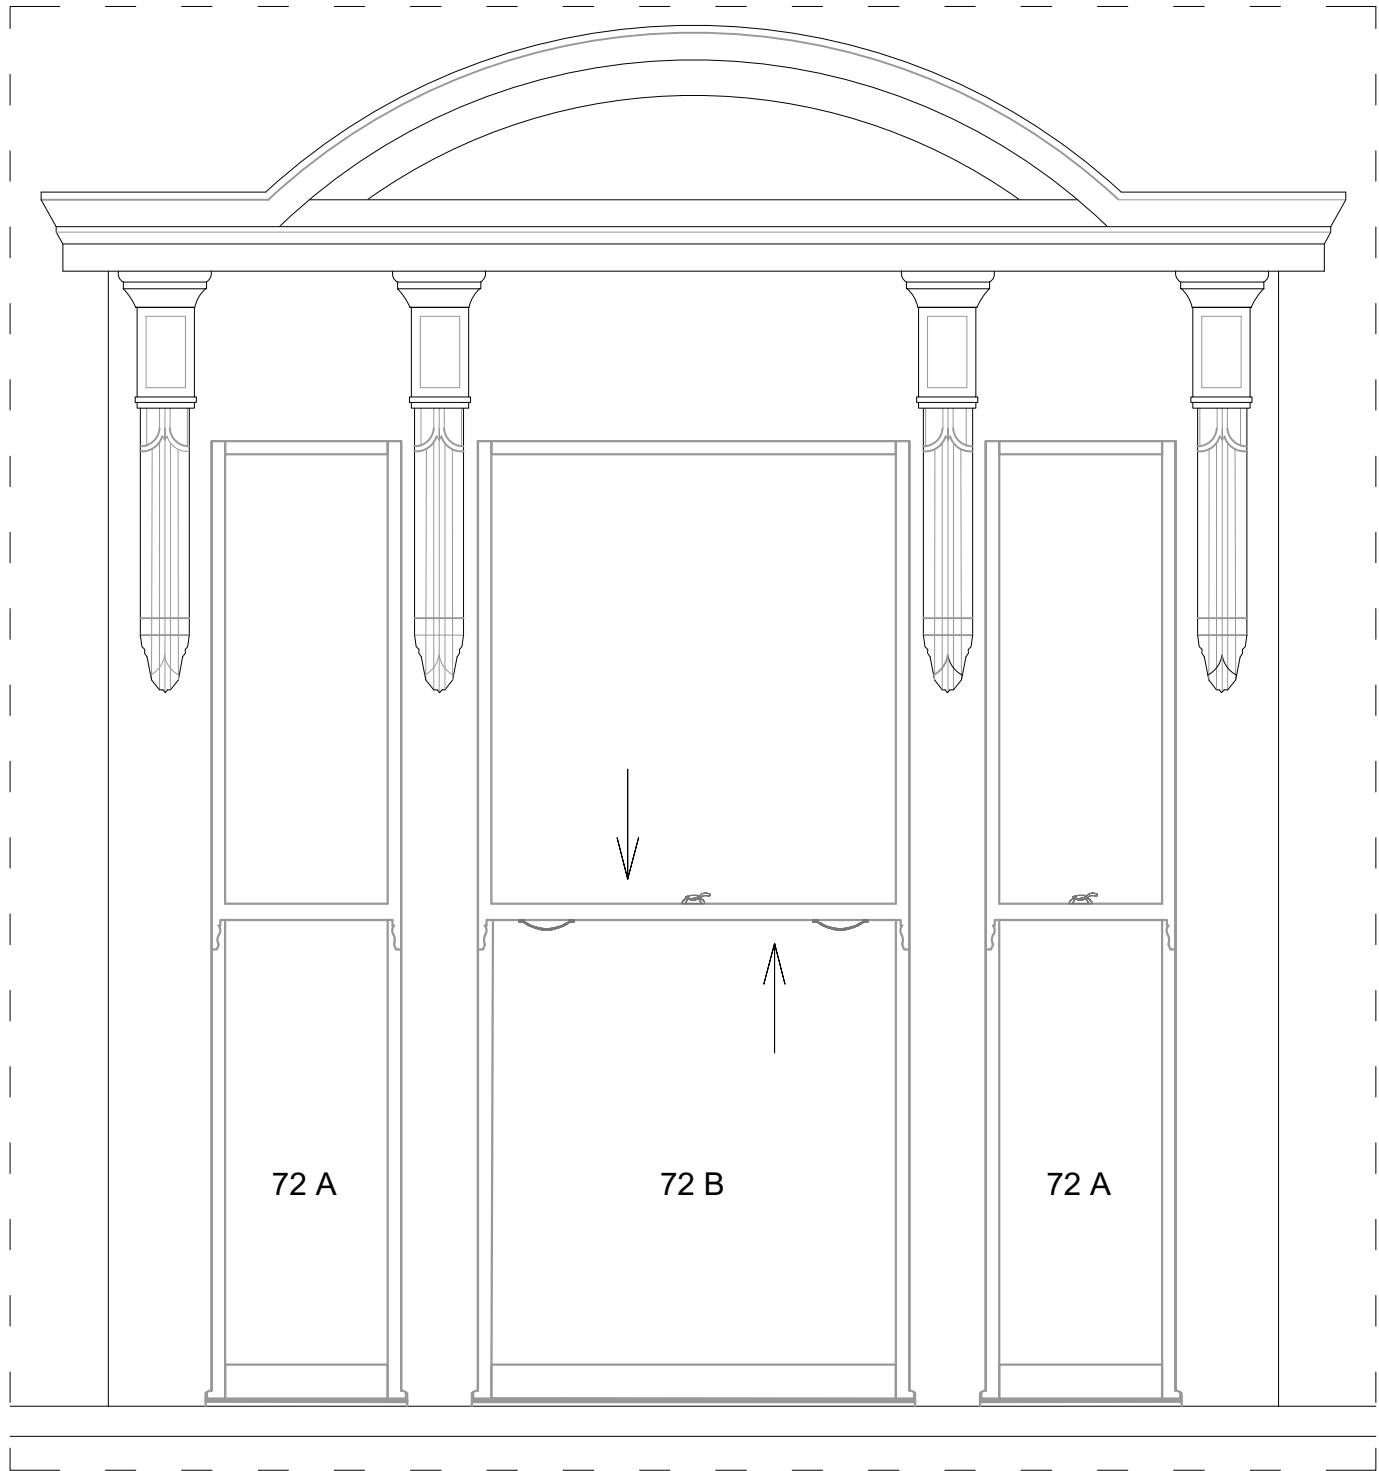



1

TYPE 72 A & 72 B ELEVATION



2

TYPE 72 A PLAN

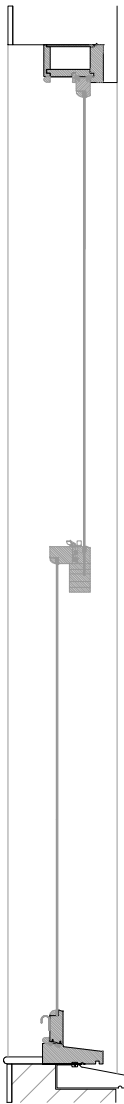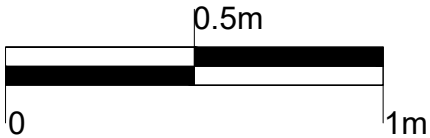

4

TYPE 72 A & B SECTION



3

TYPE 72 B PLAN

Revisions		

The contents of this plan including the printed notes are copyright. Reproduction in whole or part is not permitted without prior consent of Akelius in writing.

Project	66 & 72 Belsize Lane, London NW3 5BJ
---------	--

Drawing Title	Typical Existing Single glazed Front Window
---------------	--

72BL-10/07/2018 - E 02	Scale	Drawn by	Checked by
	A3@1:20	P.M	S.A