


NEIGHBOUR

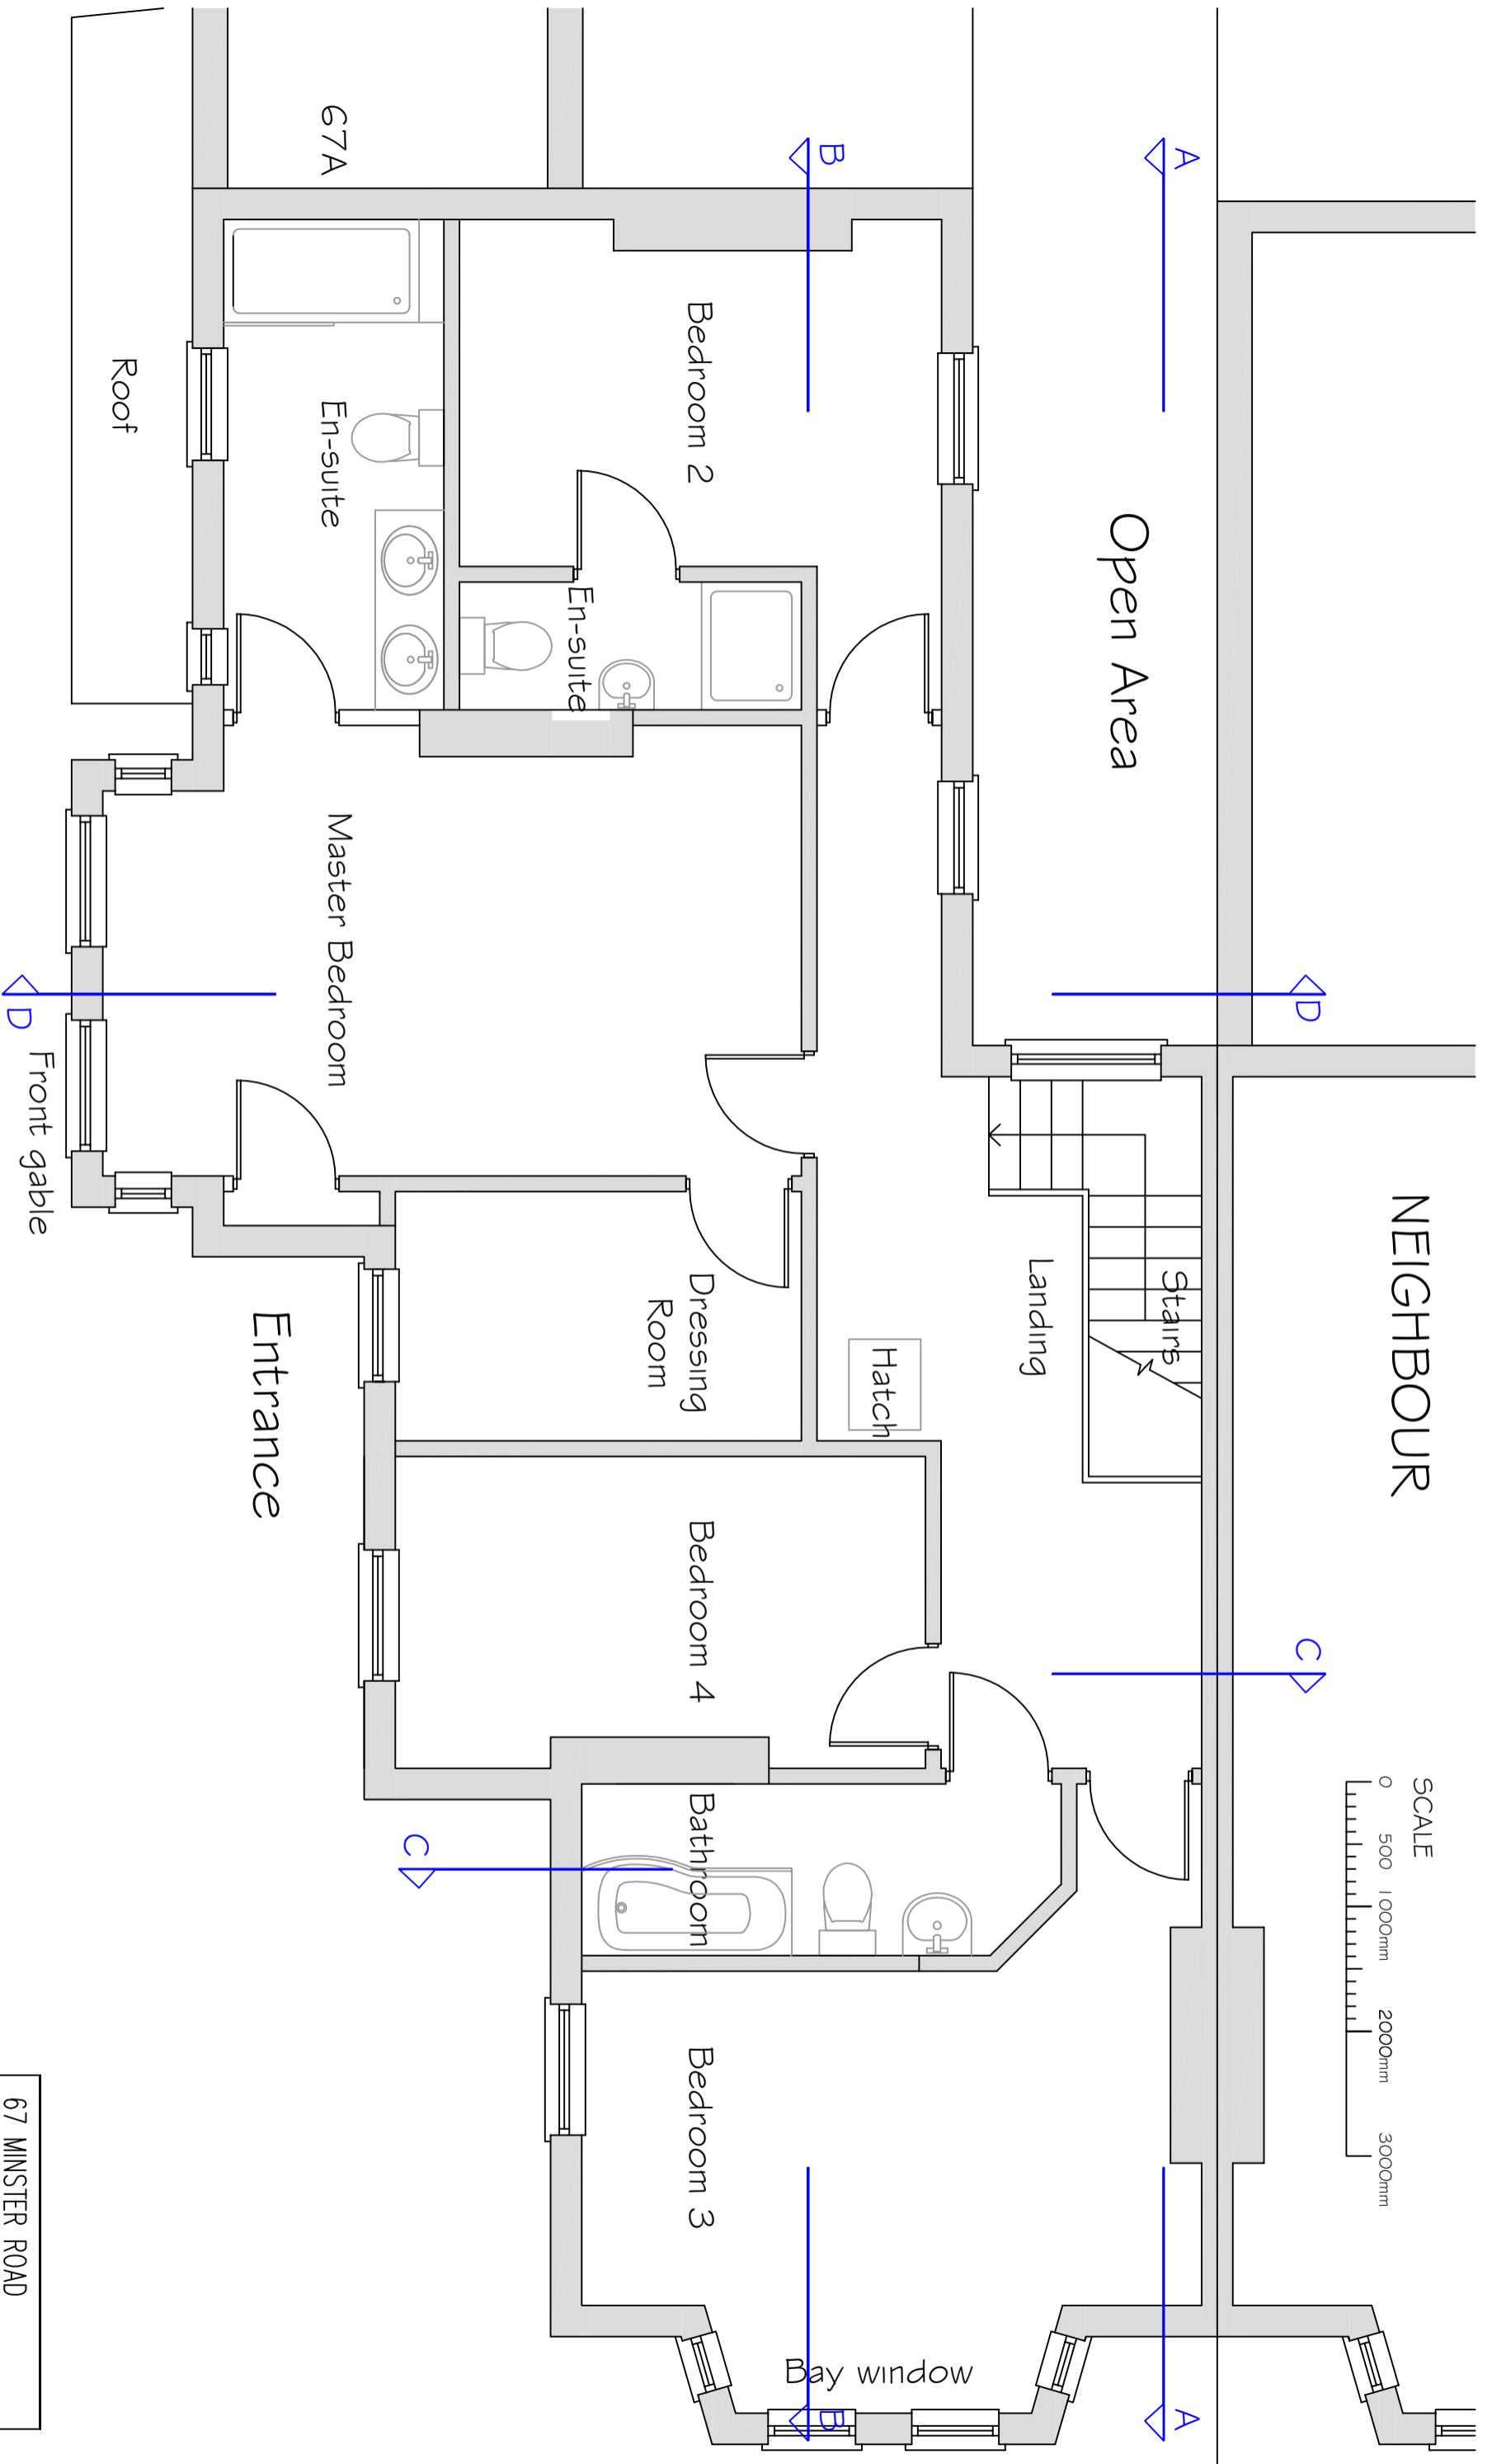

EXISTING FIRST FLOOR

67 MINSTER ROAD	
LONDON NW2 3SJ	
EXISTING FIRST FLOOR	
SCALE @ A3	DRG No.
1:50	808-02 P
A RICHARDSON, ARCHITECT 07860 919562	