



**MWArchitects**

Fourth & Fifth Floor - Magdalen House  
 136 - 148 Tooley Street  
 London  
 SE1 2TU  
 020 7407 6767

© Copyright 2017 - All rights reserved  
 Matthew Wood Architects Ltd.

Job Title  
**14 Prince Arthur Road**

Job Number  
**1807**

Drawn by - LN

Drawing Status  
**PLANNING - Existing**

Drawing Scale  
**1:100 at A3**

Do not scale from this drawing. If in doubt, ask.


Created  
 27.09.18

Issue Date  
 27.09.18

Drawing Name  
**Front Elevation**

Layout ID  
**P2.0**

Revision Notes

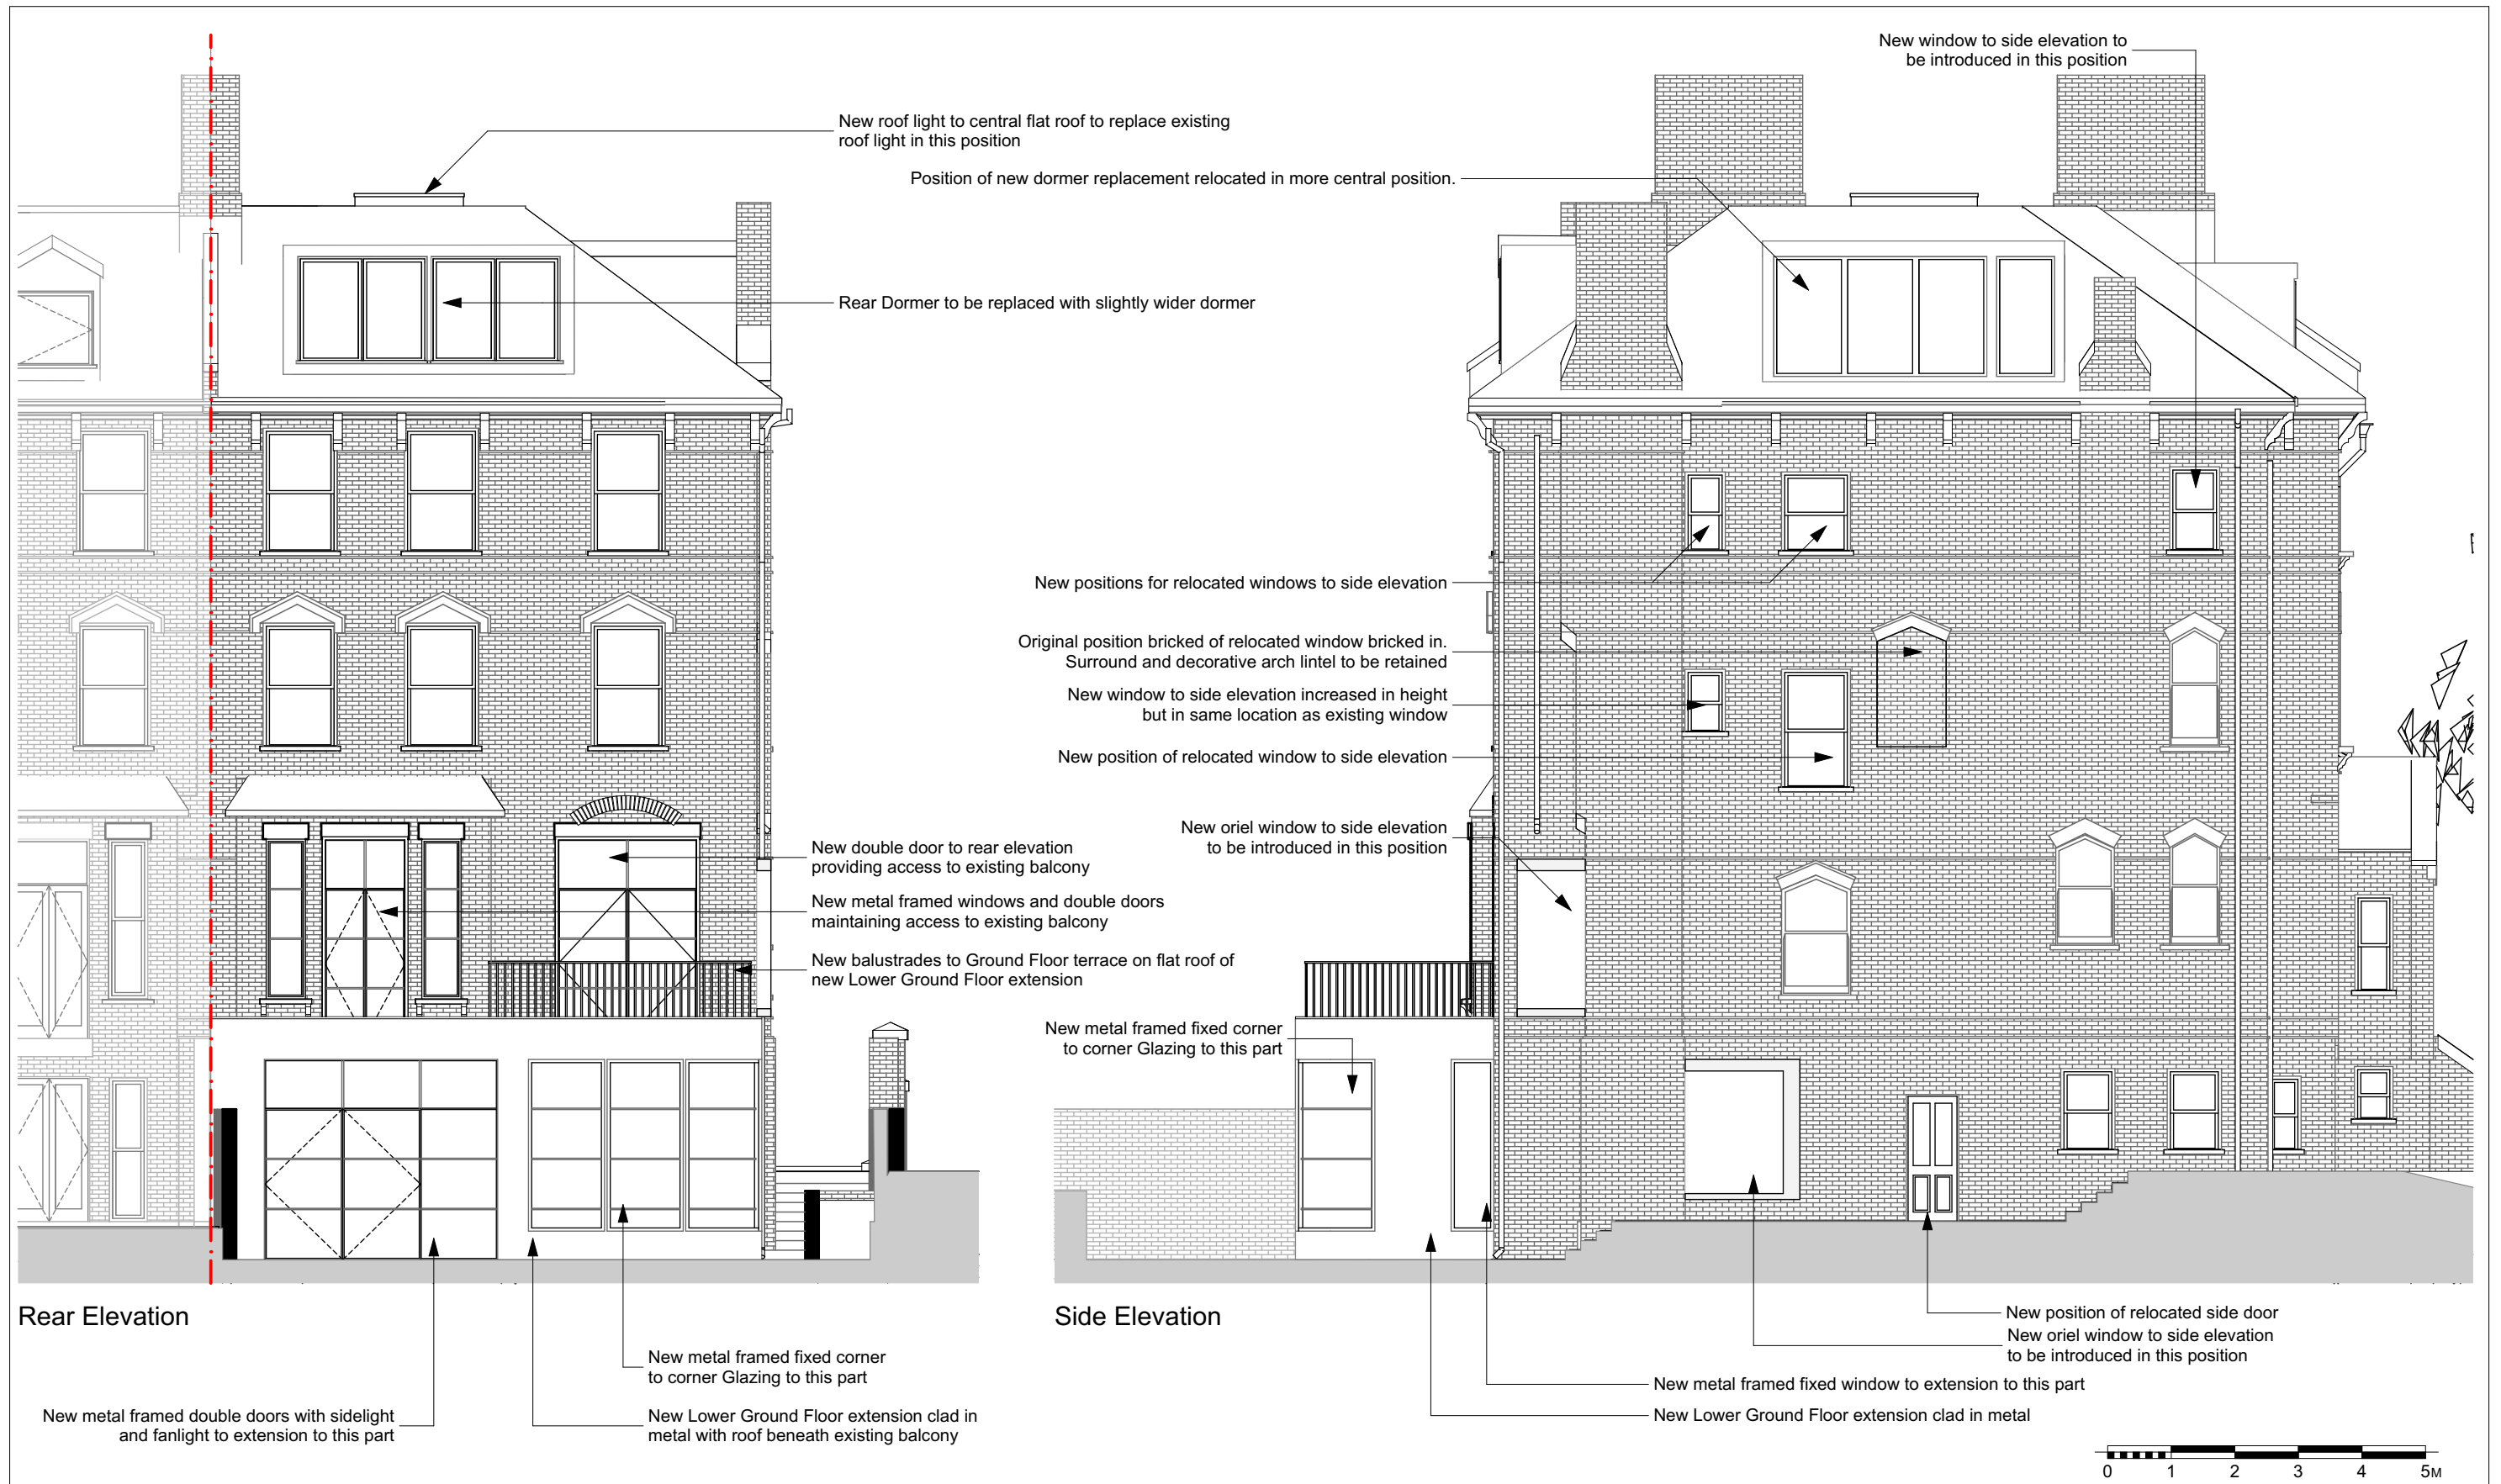

**MWArchitects**  
 Fourth & Fifth Floor - Magdalen House  
 136 - 148 Tooley Street  
 London  
 SE1 2TU  
 020 7407 6767

Job Title  
**14 Prince Arthur Road**  
 Job Number  
**1807**  
 Drawn by - LN

Drawing Status  
**PLANNING - Proposed**  
 Drawing Scale  
**1:100 at A3**  
 Do not scale from this drawing. If in doubt, ask.

Created  
 27.09.18  
 Drawing Name  
**Rear and Side Elevation**  
 Issue Date  
 27.09.18  
 Layout ID  
**P2.1**  
 Revision


Revision Notes

General Note: Where window position unaltered new replacement windows to match existing in appearance throughout

General Note: Remove and replace roof tiles to match existing. Remove and replace dormers and reclad in lead to match existing.



Section C1

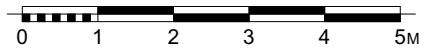

**MWArchitects**

Fourth & Fifth Floor - Magdalen House  
 136 - 148 Tooley Street  
 London  
 SE1 2TU  
 020 7407 6767

© Copyright 2017 - All rights reserved  
 Matthew Wood Architects Ltd.

Job Title  
**14 Prince Arthur Road**

Job Number  
**1807**

Drawn by - LN

Drawing Status  
**PLANNING - Proposed**

Drawing Scale  
**1:100 at A3**

Do not scale from this drawing. If in doubt, ask.

Created  
 27.09.18

Issue Date  
 27.09.18

Drawing Name  
**Section C1**

Layout ID  
**P3.0**

Revision

Revision Notes