
06

NOTES: This drawing is the exclusive Copyright of Ltb and may not be copied or handed to any Third parties without prior consent. All dimensions must be checked on site and not scaled from the drawing. All drawings and proposals are subject to approvals by statutory authorities.

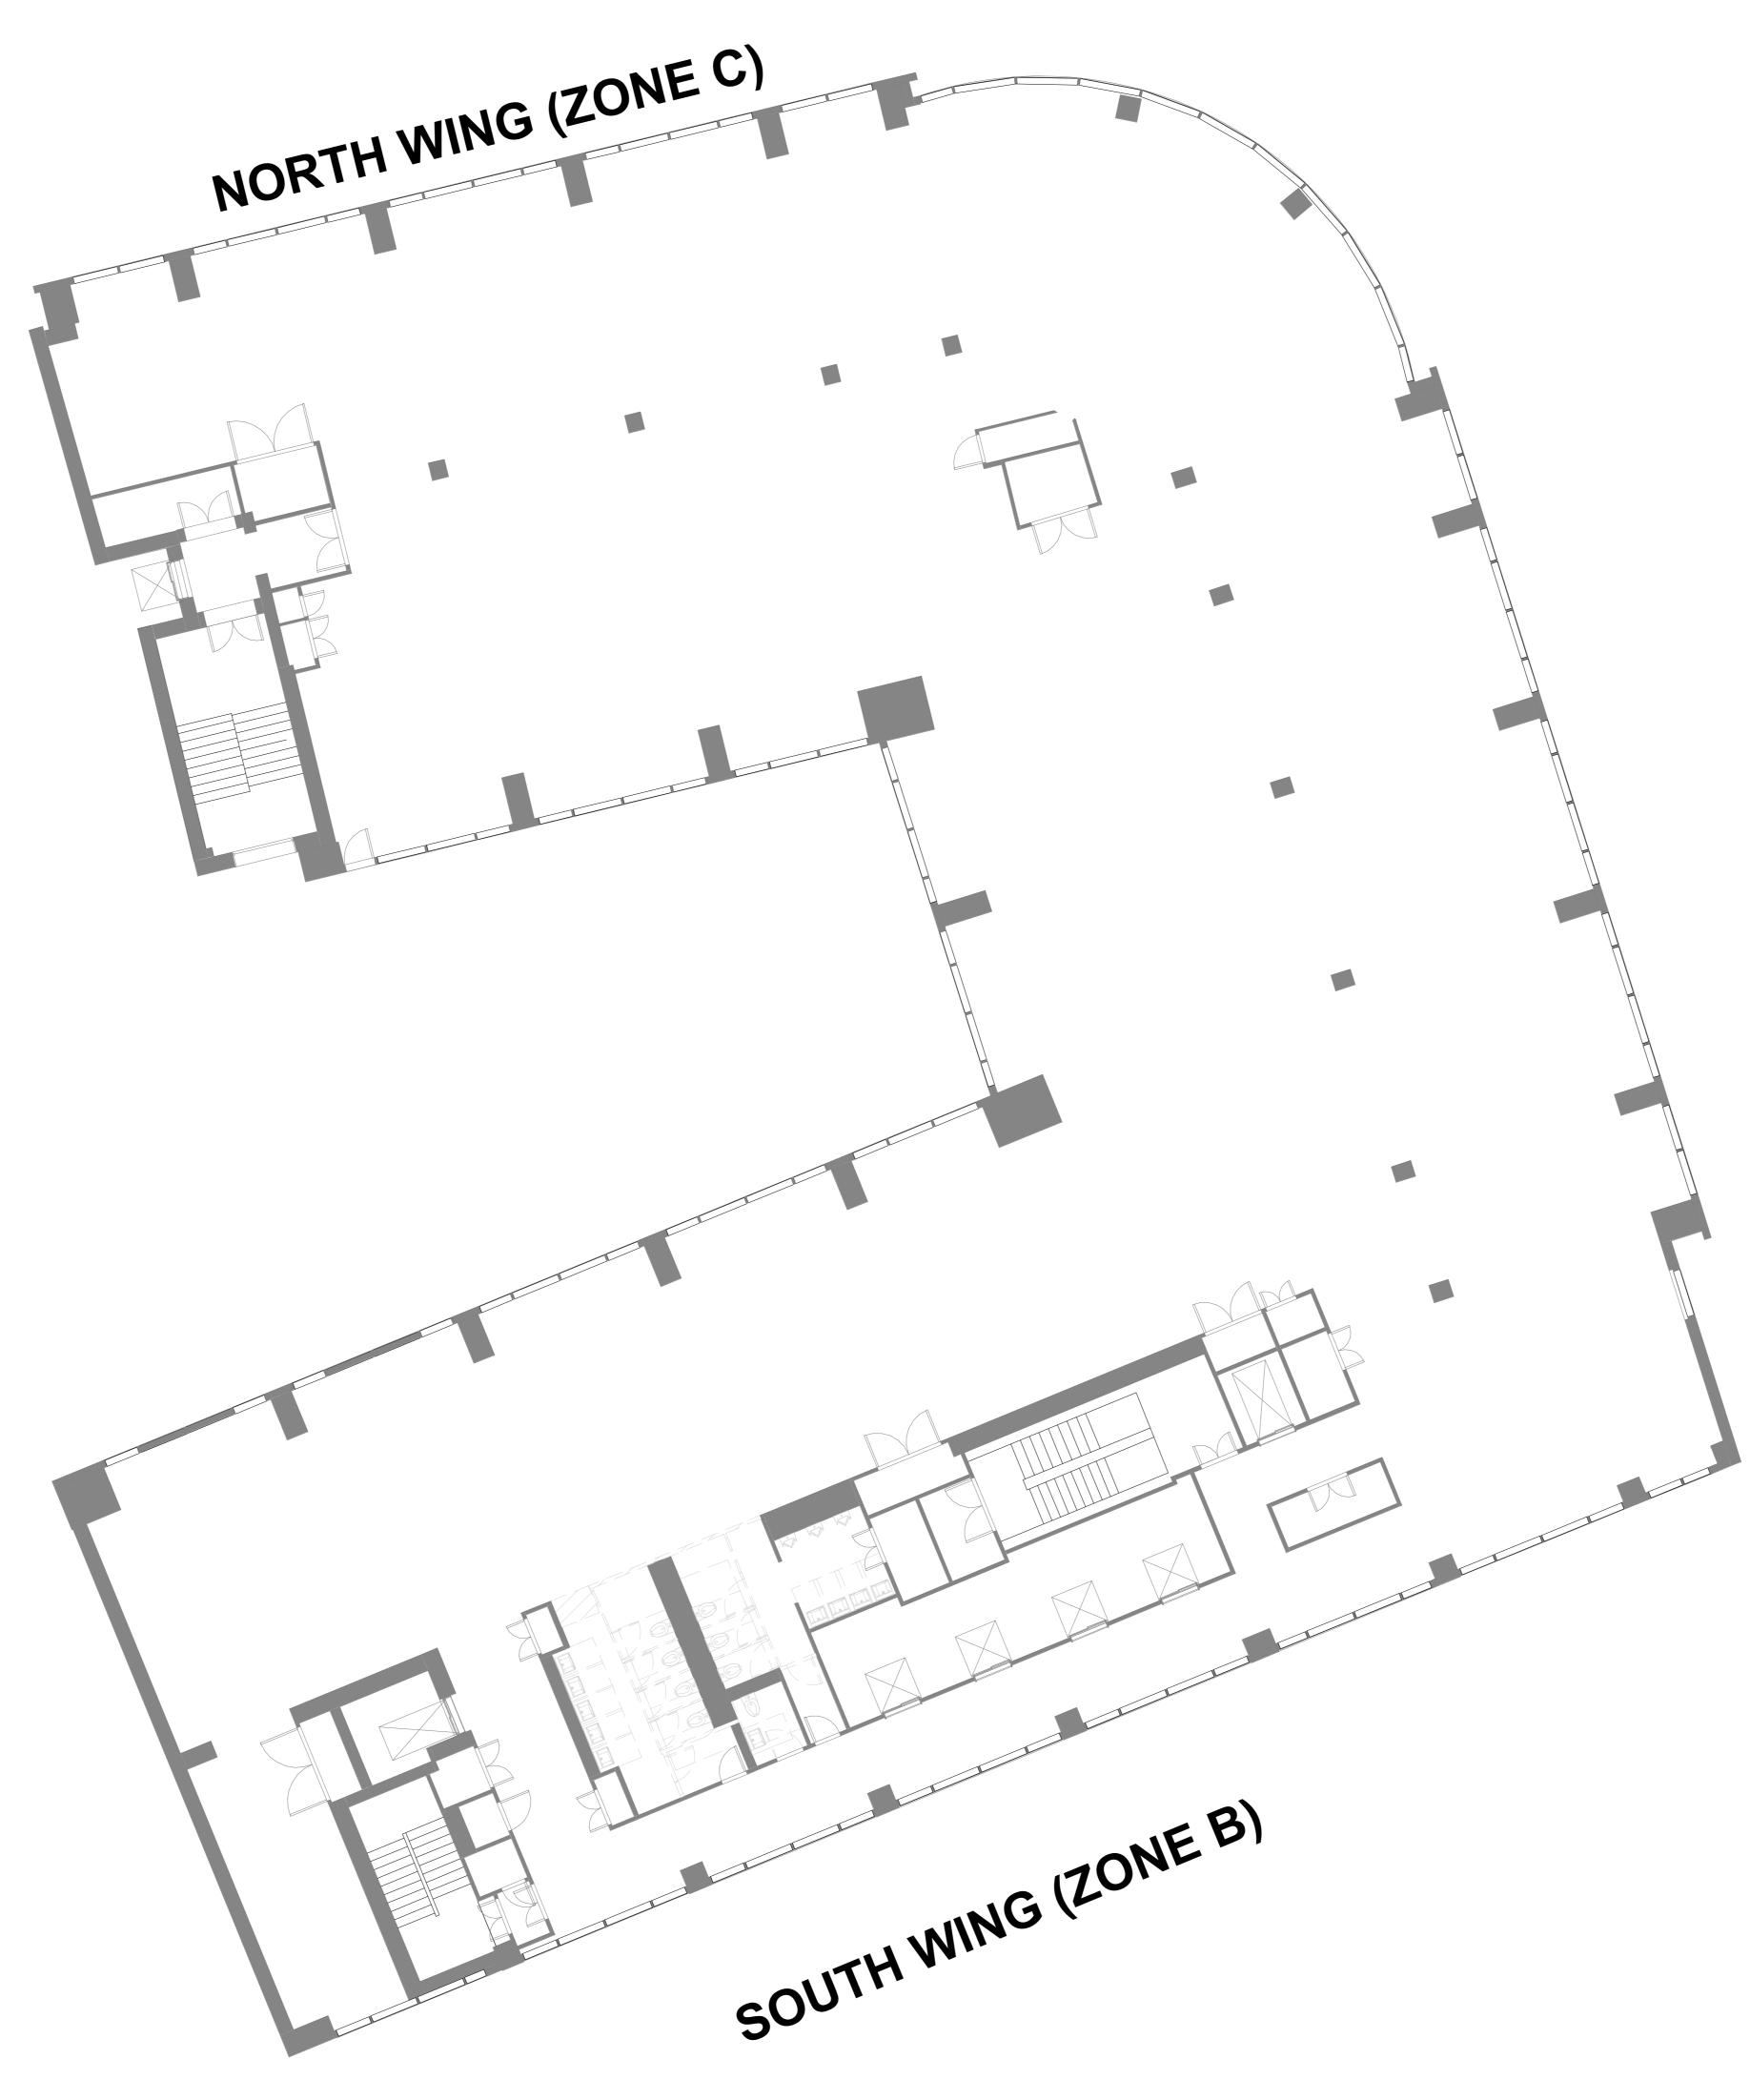

BUILDING OUTLINES SUPPLIED BY WW. FULL ARCHITECTURAL SURVEY REQUIRED.

 North Symbol & Scale Bar added
 TK
 19.09.18

 Rev
 Descriptive Amendments
 Drawn By
 Date

 Pre-Design - Construction - As Built
 Image: Construction - As Built
 Image: Construction - As Built
Construction

Client WeWork


Client Contact Project Name

125 Kingsway Drawing Title 6th Floor - Existing Building Outline

Account Manager

Designer / Senior Tech. Designer / Project Manager Rebekah Webber / Tim Kirkman / Jordan Reay Scale @ A0 **1 : 100** Drawn By First Drawing Date **AN 02/07/18**
 Floor
 Detail
 Revision

 06
 EXBO
 Contract Number **1128**

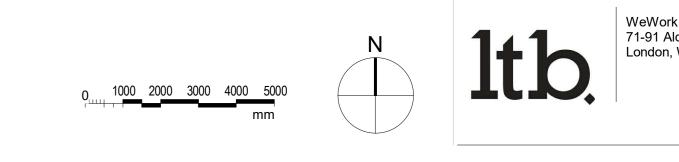

WeWork Aldwych House 71-91 Aldwych, London, WC2B 4HN

