


01 Proposed Elevation South from Messina Avenue
1:100

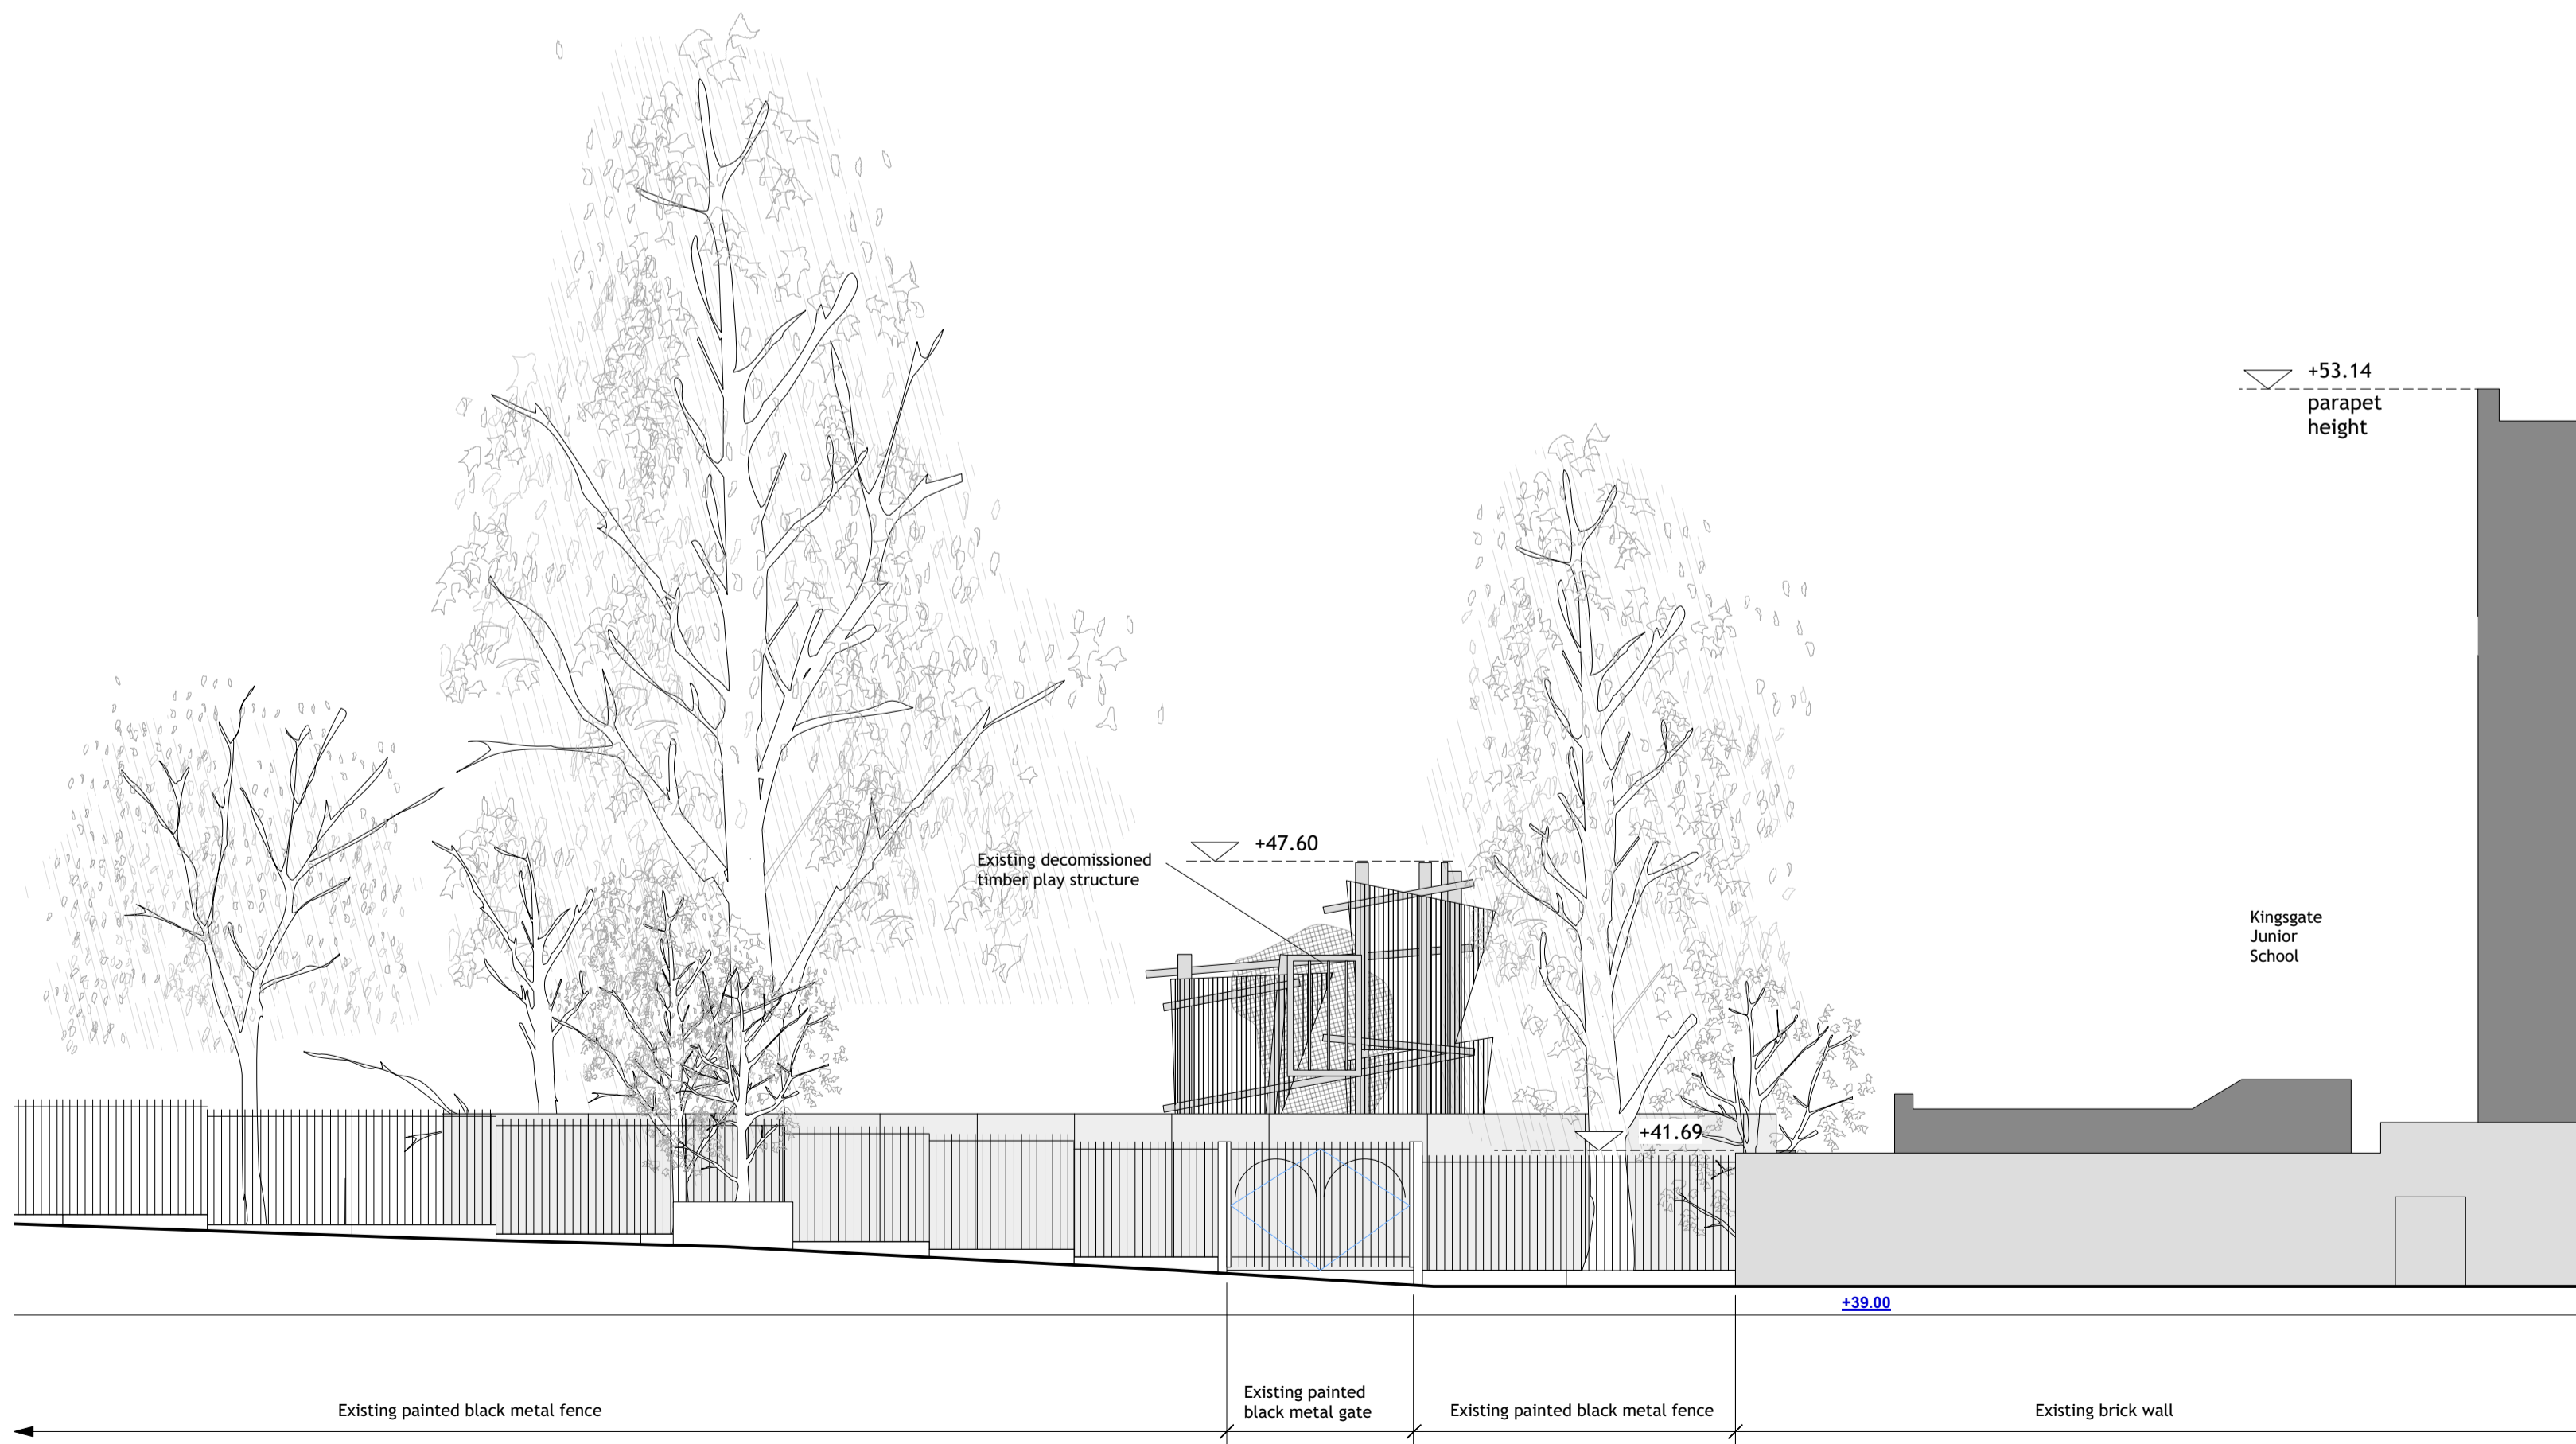

01 Existing Elevation South from Messina Avenue
1:100

P 27.09.18 Issued for Planning
SK 31.08.18 Issued for Costing

erectarchitecture.
22b Regent Studios, 8 Andrews Rd, London E8 4QN, T.020 72546336

client **LBC**
project **Kilburn Grange Park**
title **Existing and Proposed Elevation South**
scale/date 1:100 at A1 23.08.18
dwg no 17344- GA23

0m 1m 5m 1:100