
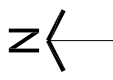


REVISIONS

Rev: A - Application site outline amended
 Date: 03/10/18
 By: LV

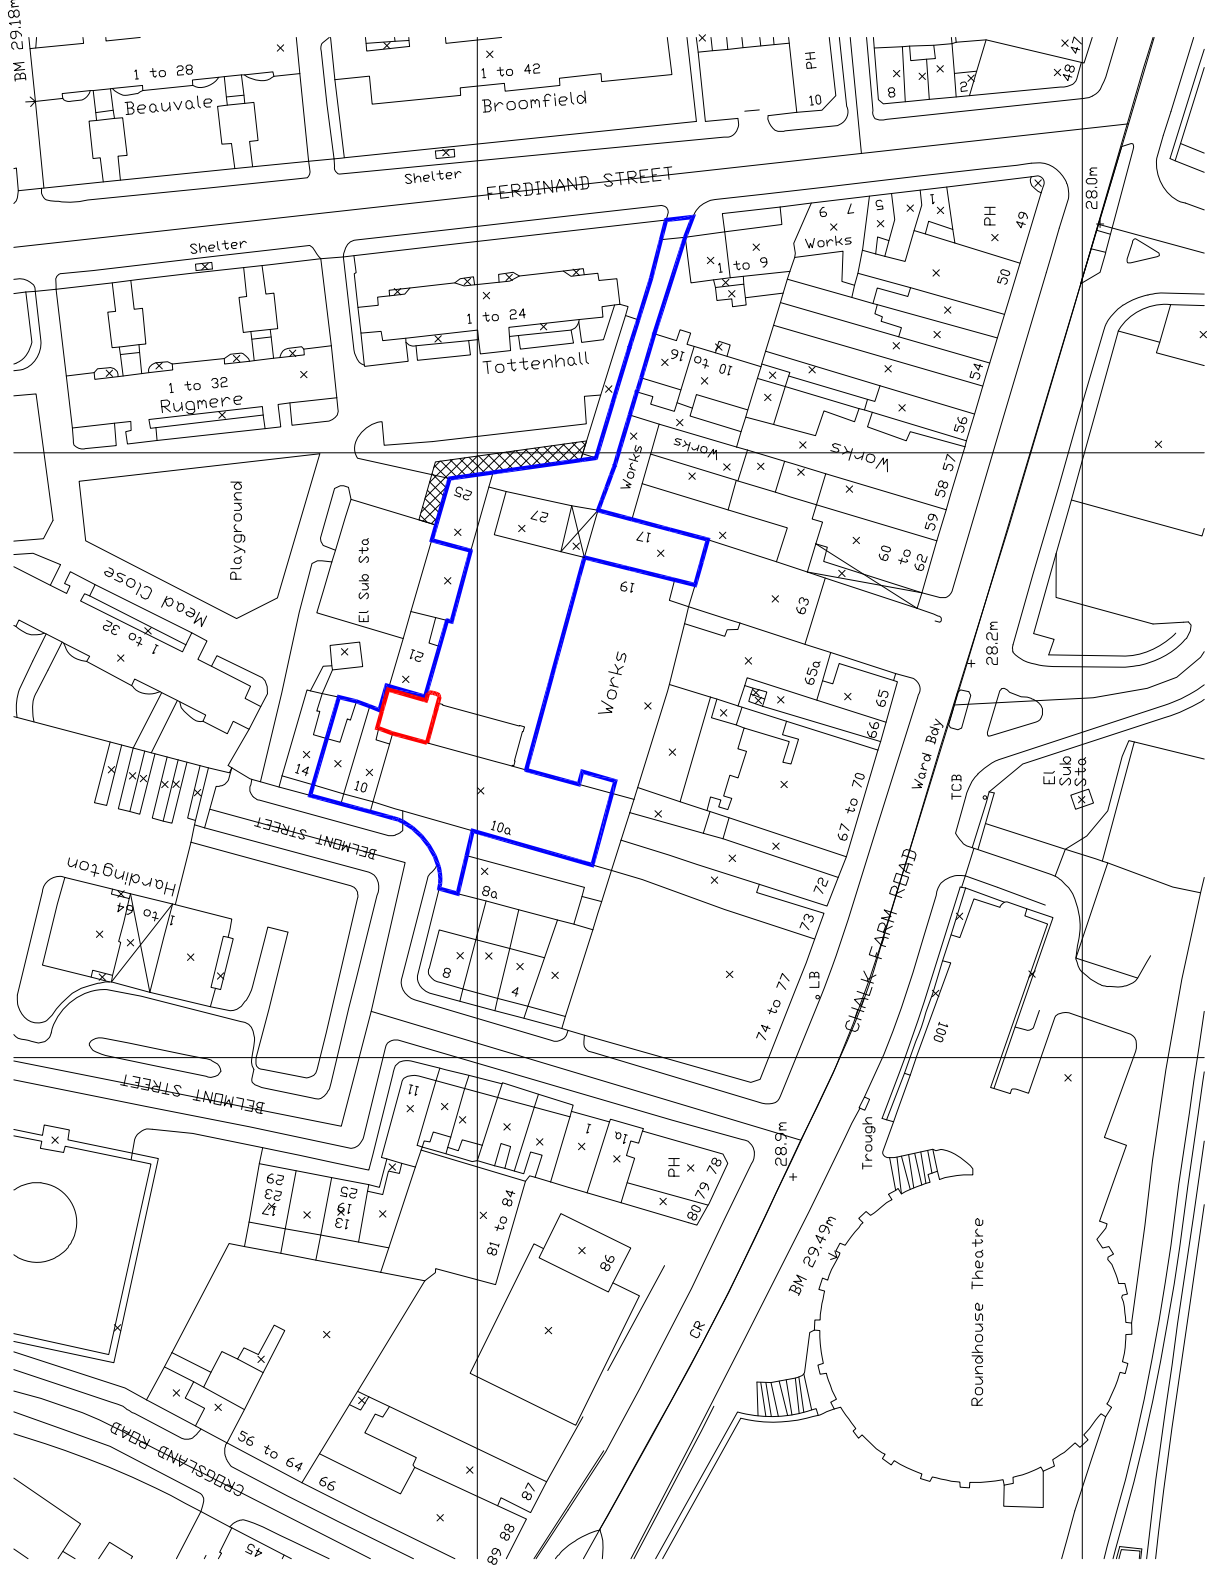

— APPLICATION SITE

— LAND OWNED BY THE APPLICANT

Crown Copyright. All rights reserved. Licence Number 100020449
 Scale 1:1250

SITE LOCATION MAP



PLANNING APPLICATION

ALL DIMENSIONS TO BE CHECKED ON SITE
 WORK TO FINISHED DIMENSIONS ONLY
 REPORT ANY DISCREPANCIES IMMEDIATELY
 AT THE START OF EACH WORKING DAY

Contemporary Design Solutions

46 Great Marlborough Street
 London
 W1F 7JW
 Telephone: 020 7464 8000 Fax: 020 7464 4044

Client
WARMHAZE LTD

Project Title
 Entrance Canopy
 21A Ferdinand Street,
 LONDON NW1 8EU

Drawing Title
Site Location Plan

Scale: 1:1250@A3
 Date: September 2018
 Drawn: LV
 Checked:
 Drawn By:
 Rev: A
180920-A(SO)001