


EXISTING CROSS SECTION C

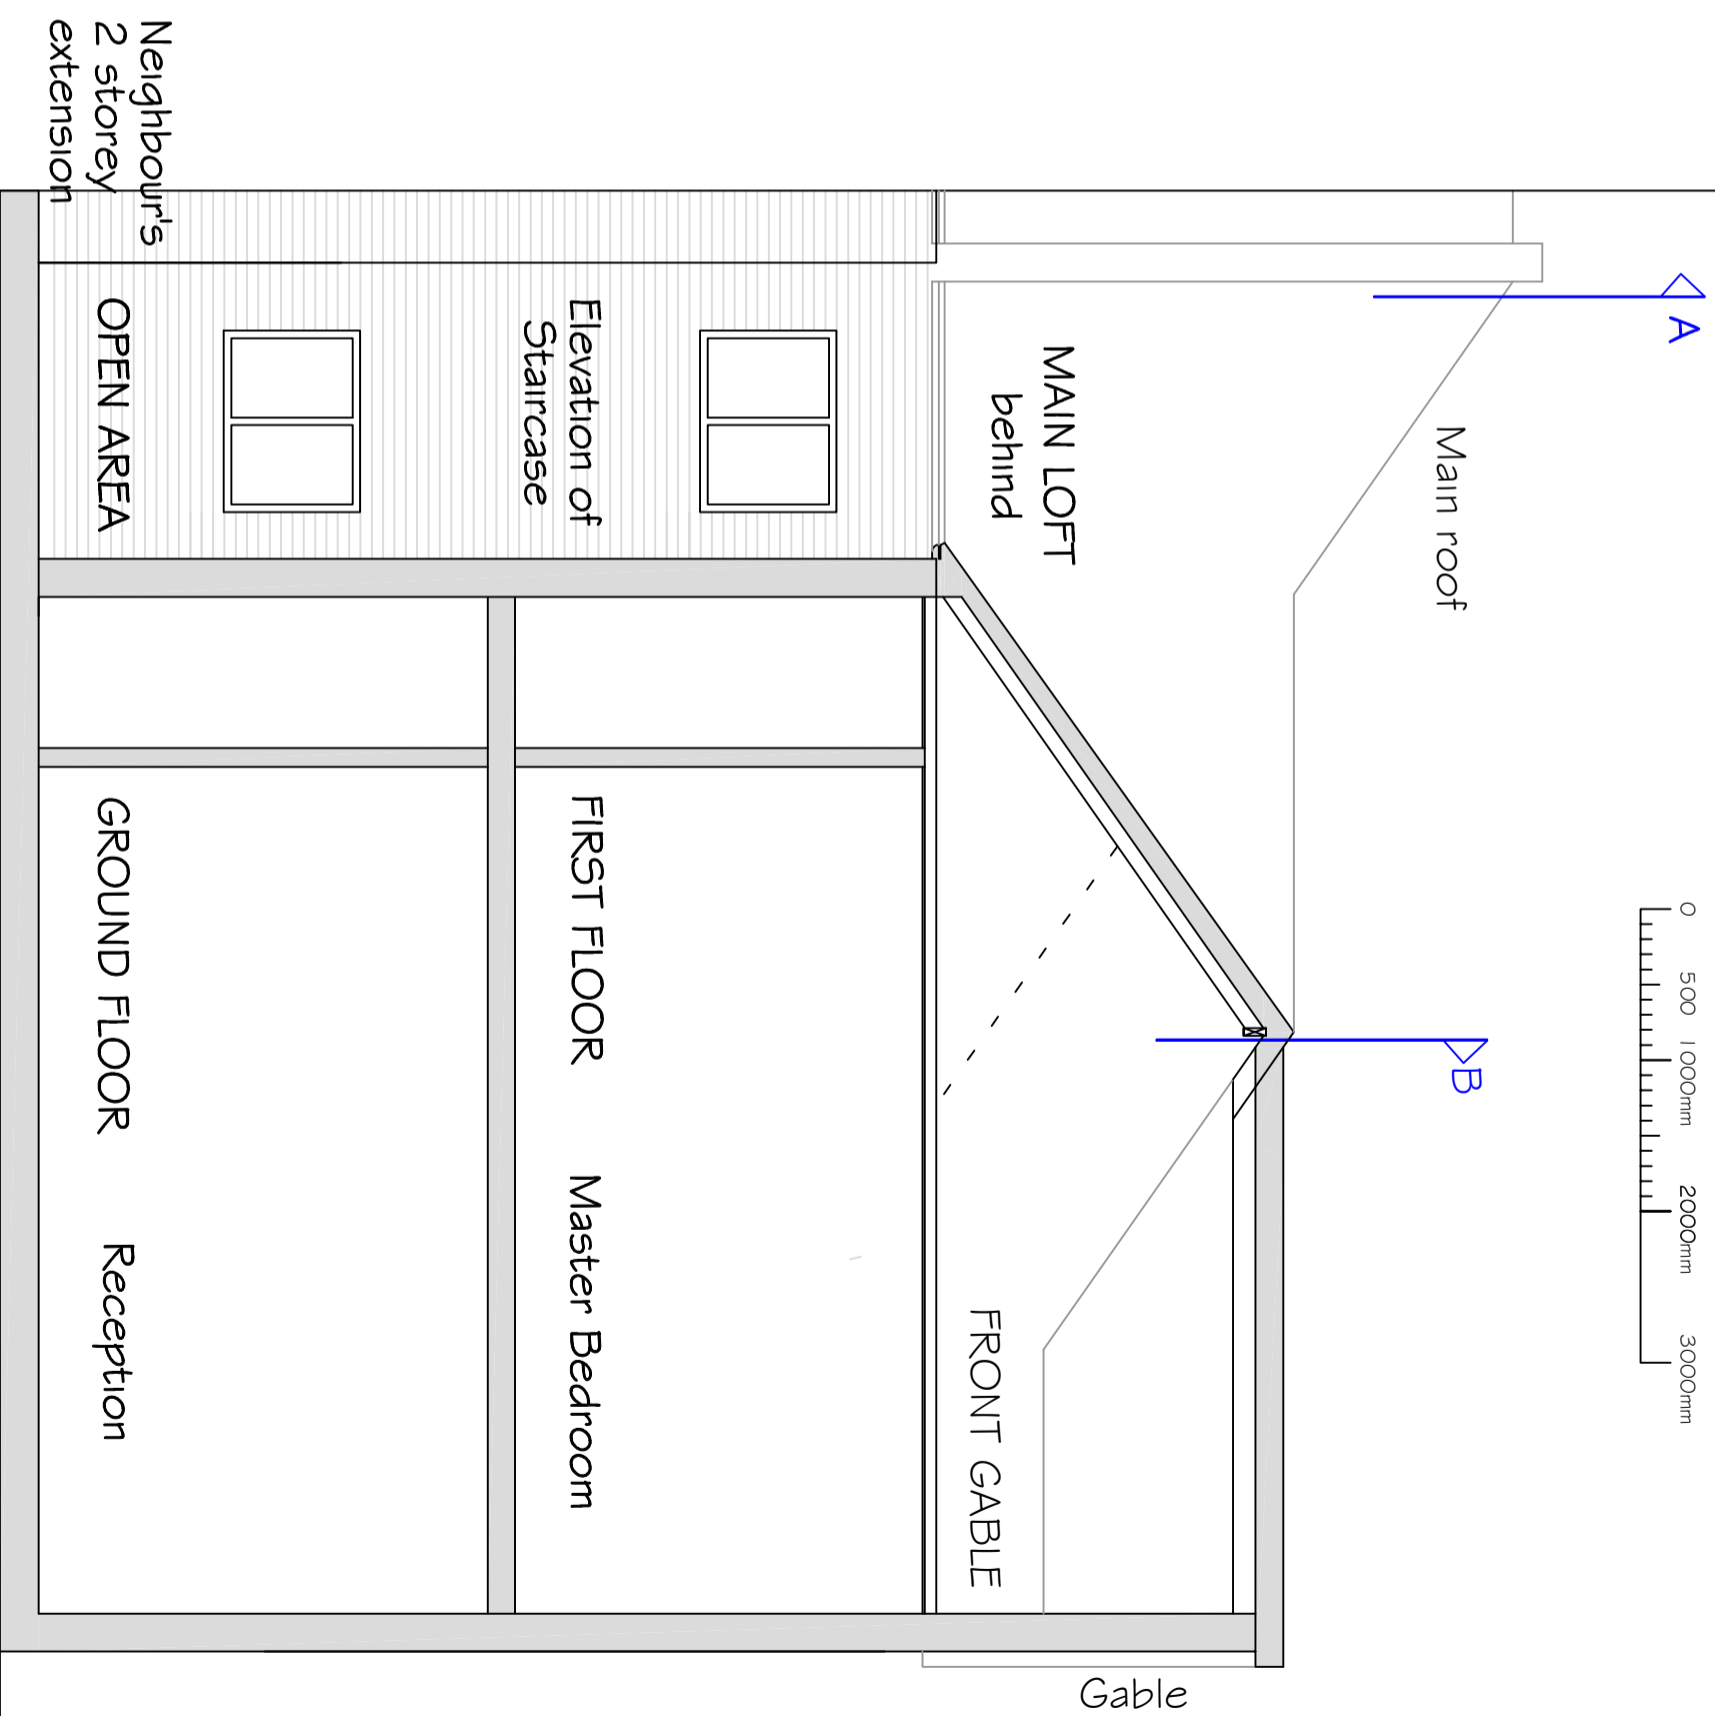

CROSS SECTION D

67 MINSTER ROAD	
LONDON NW2 3SJ	
EXISTING CROSS SECTION C&D	
SCALE @ A3	DRG No.
1:50	808-08 P

A RICHARDSON, ARCHITECT 07860 919562