


NEIGHBOUR

New spiral stairs
Application 2018/4497/NEW/C

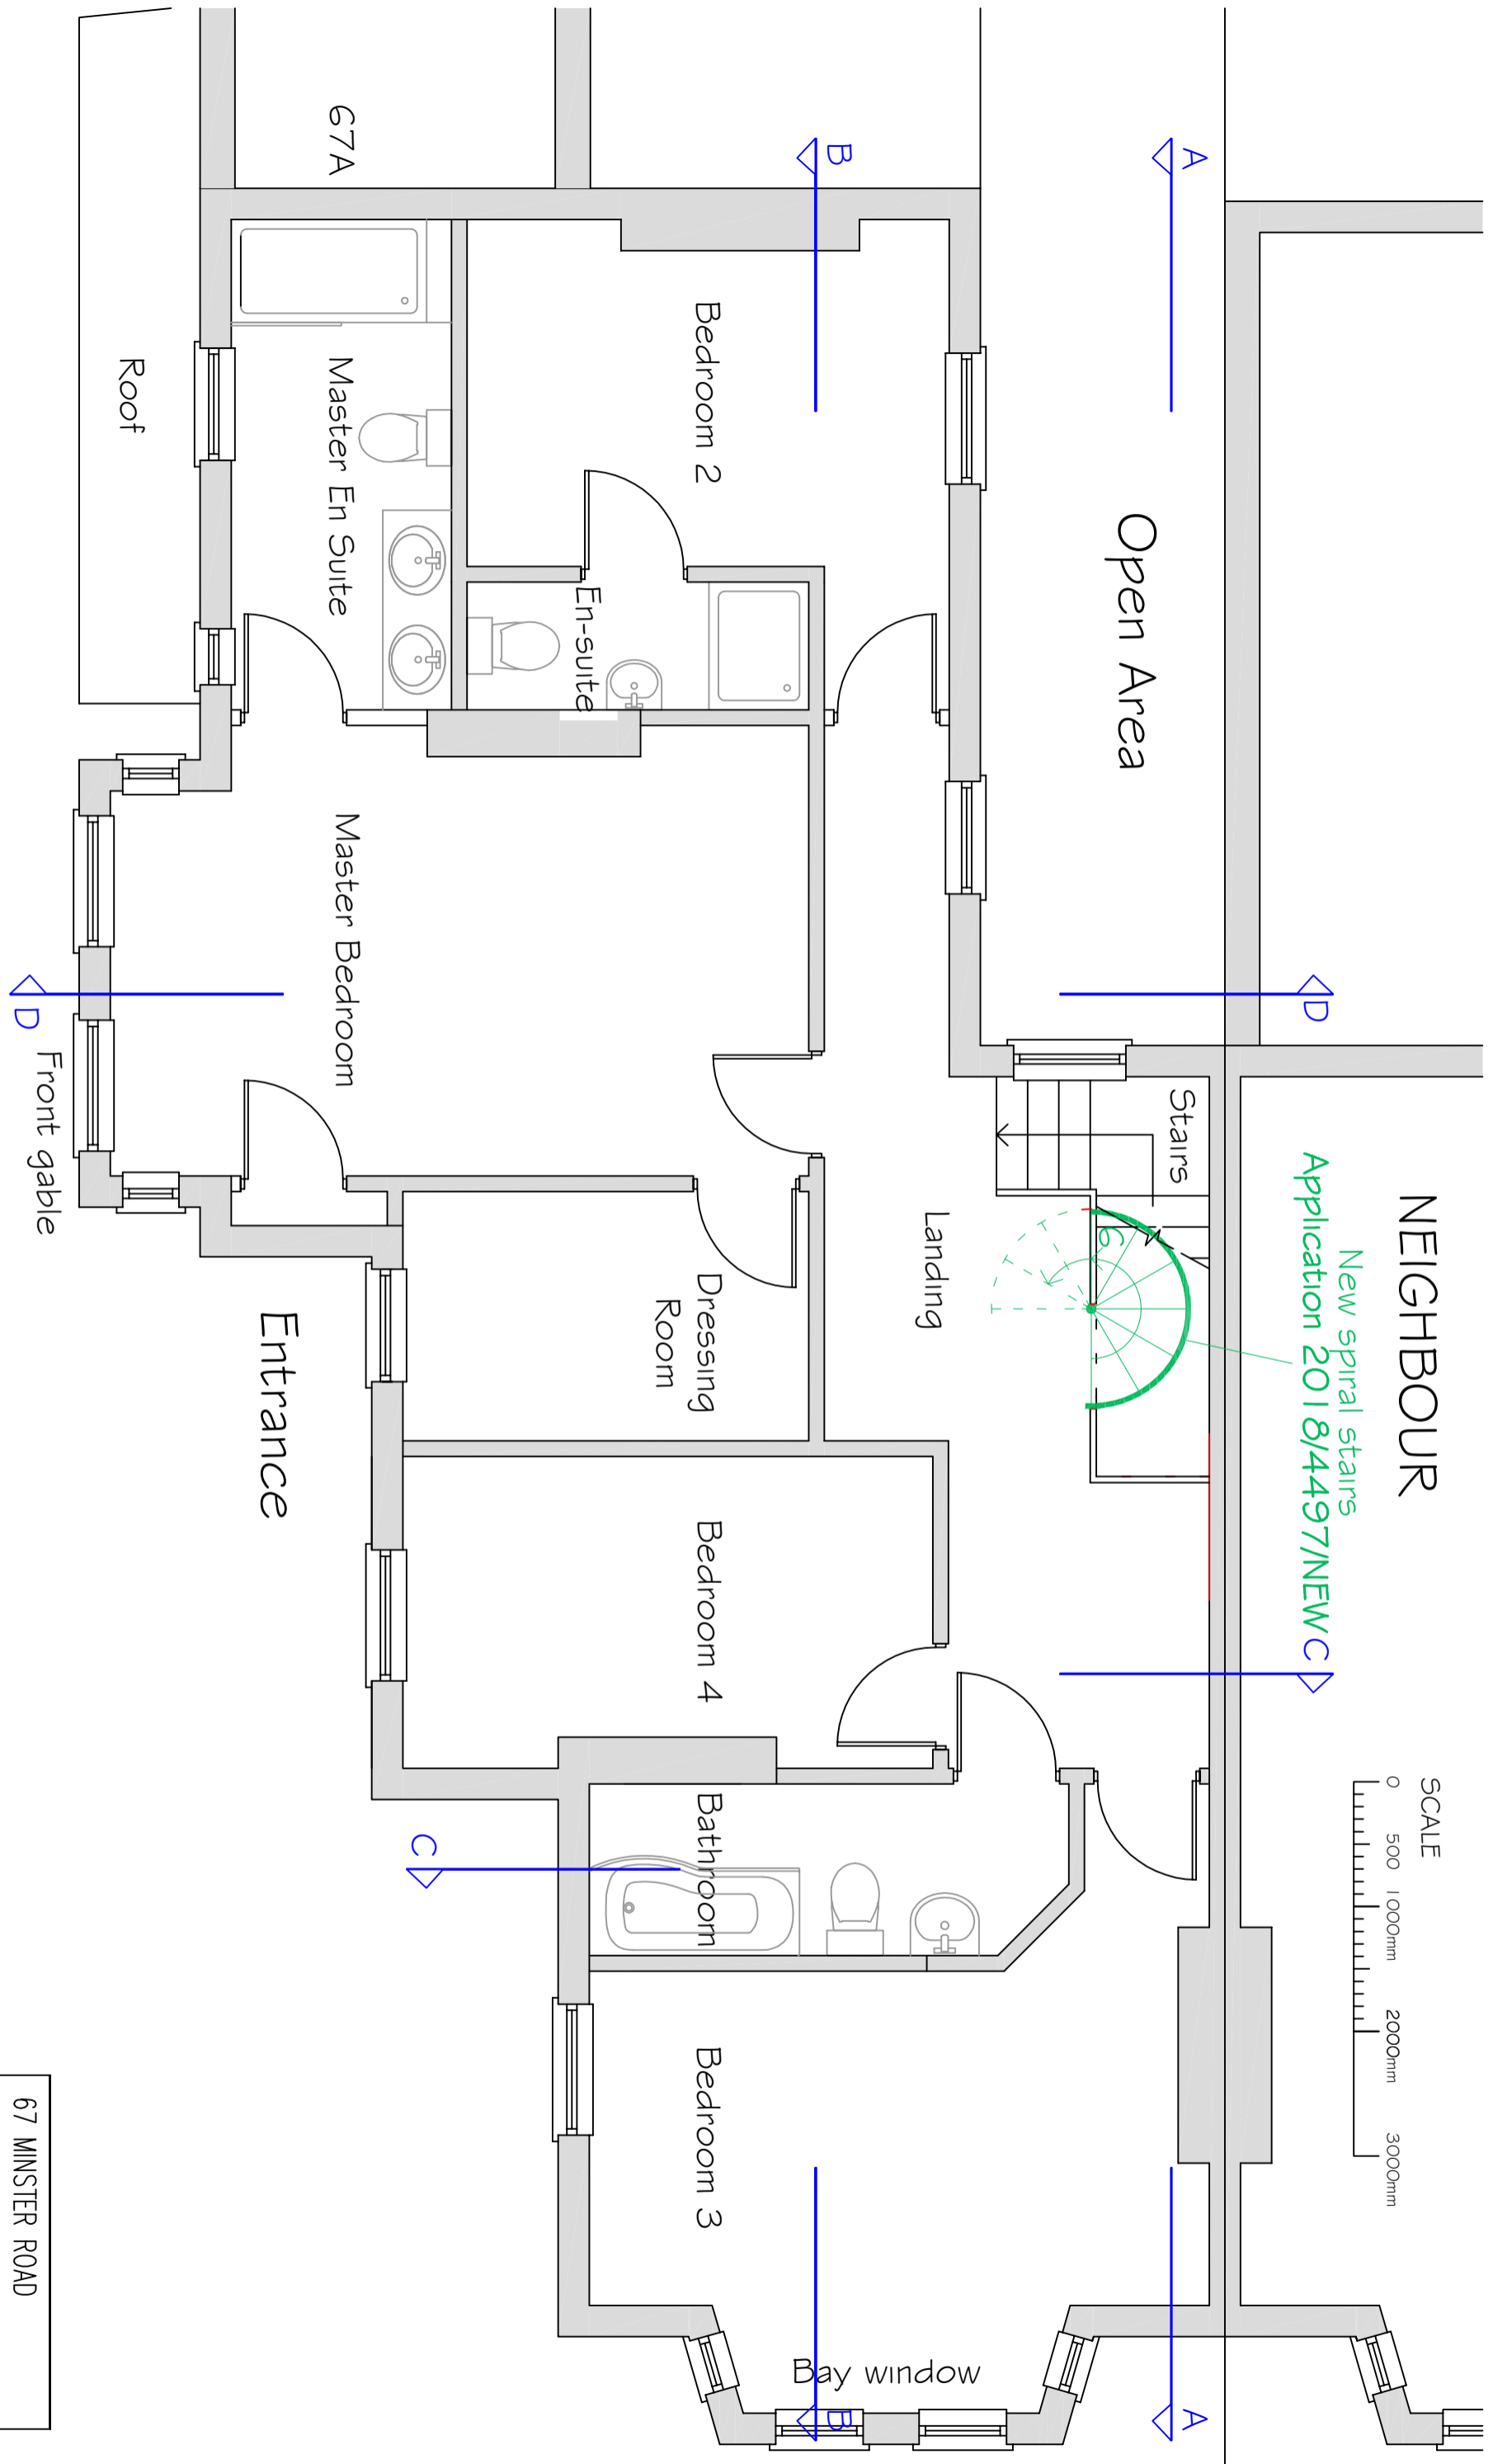

PROPOSED FIRST FLOOR

67 MINSTER ROAD LONDON NW2 3SJ	
PROPOSED FIRST FLOOR	
SCALE @ A3 1:50	DRG No. 808-12 P
A RICHARDSON, ARCHITECT 07860 919562	