
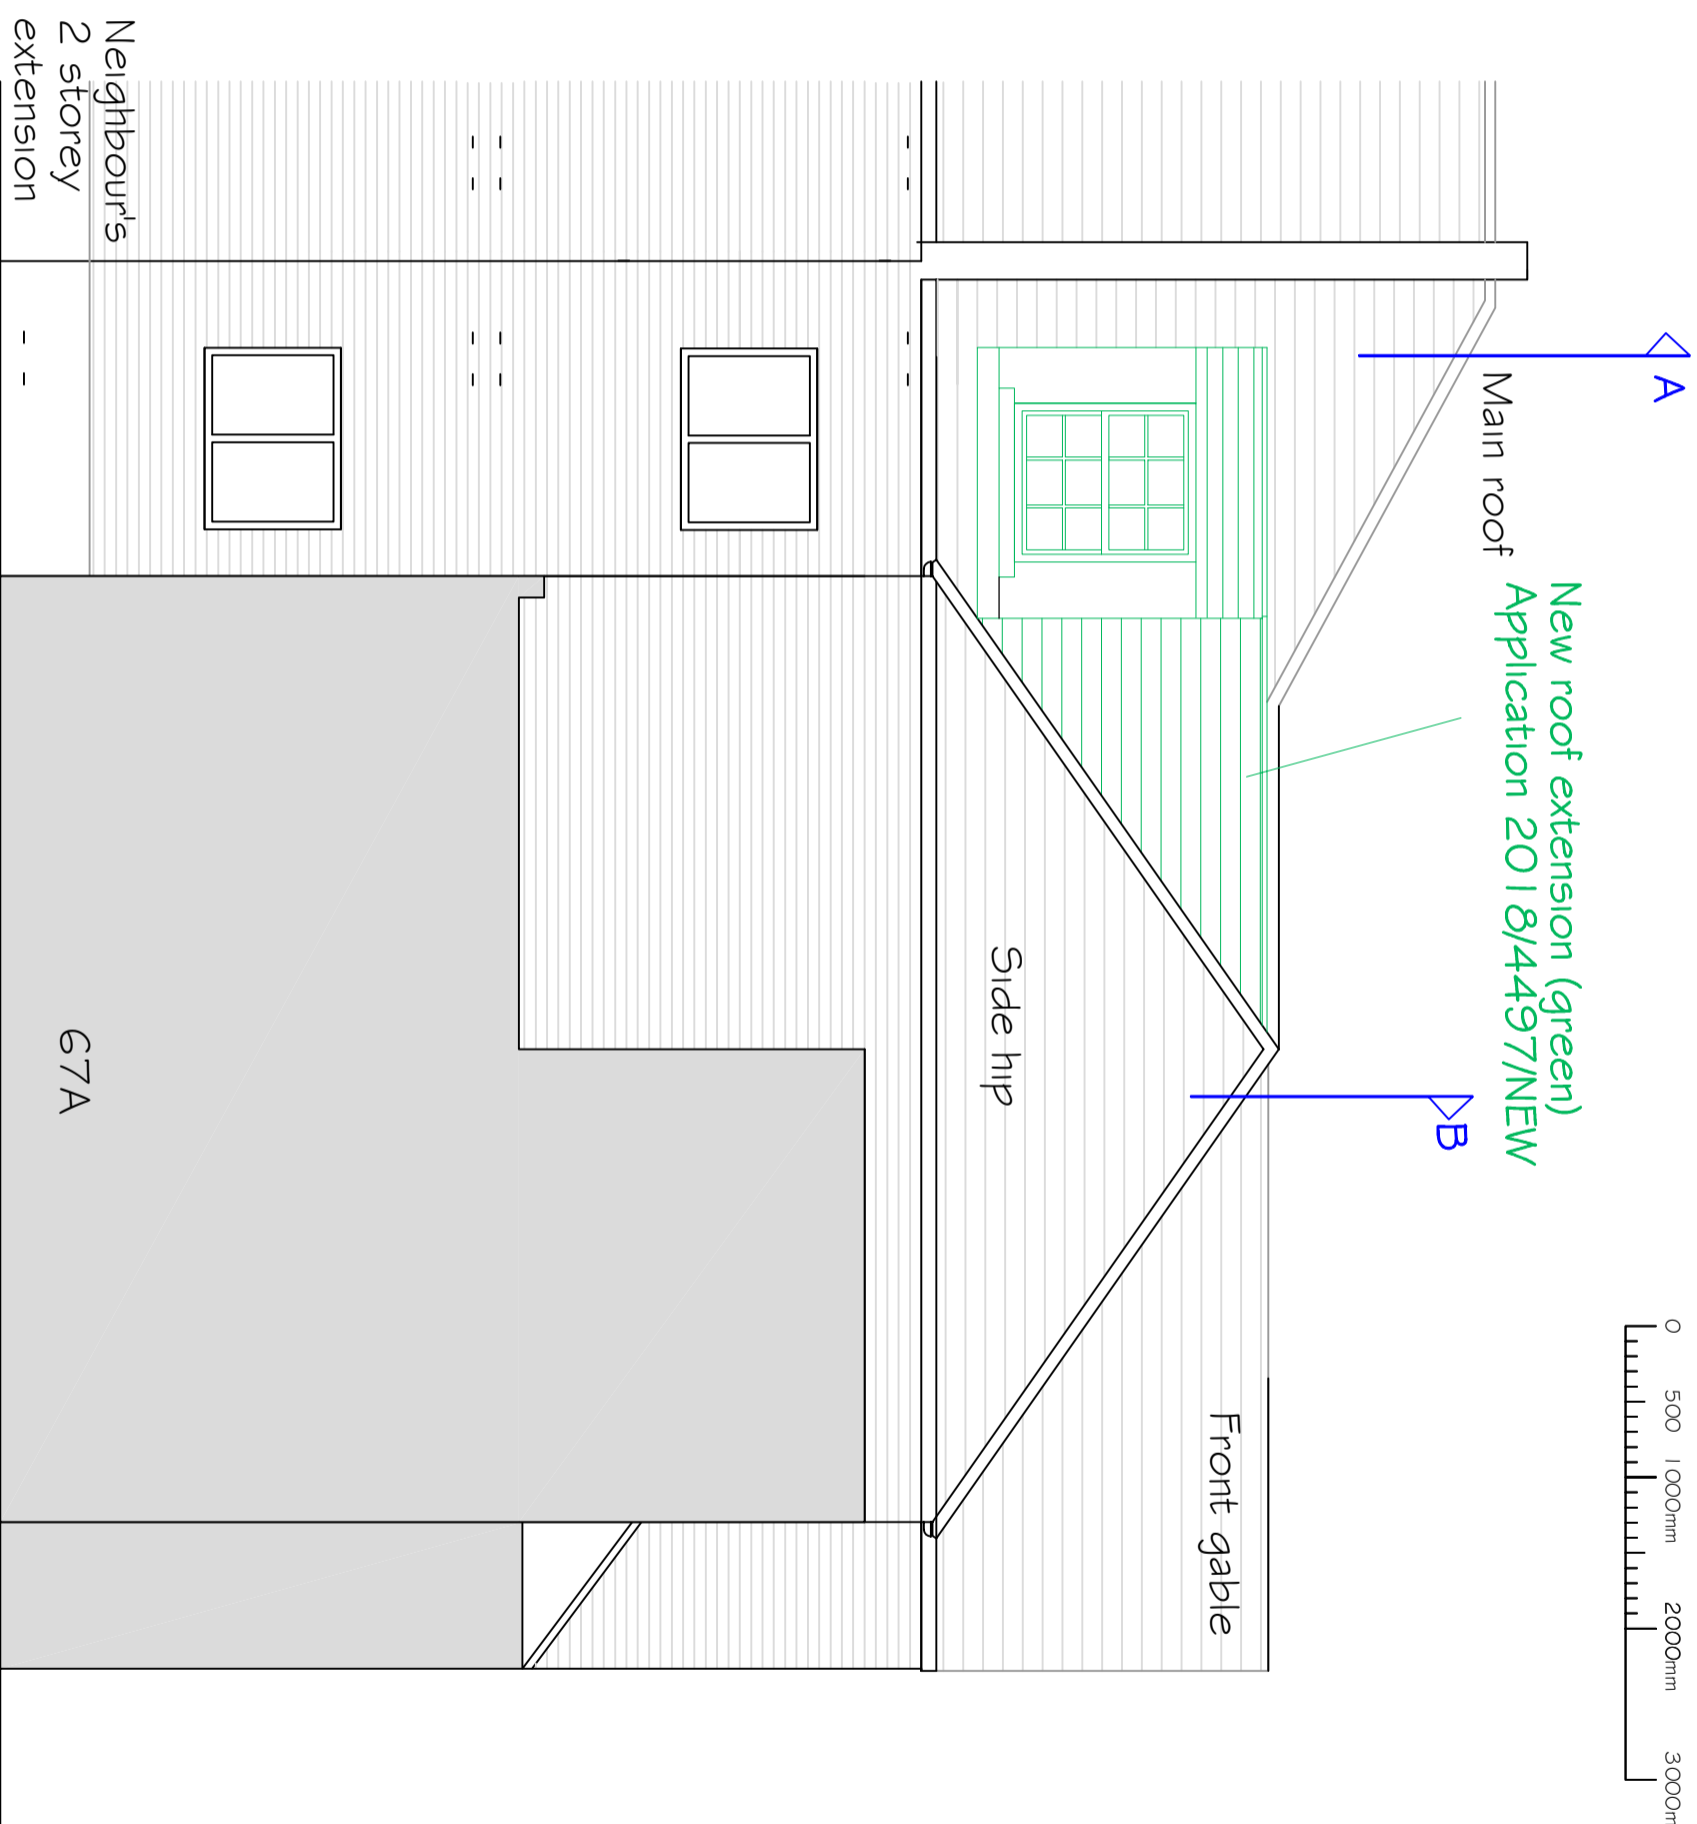


SCALE

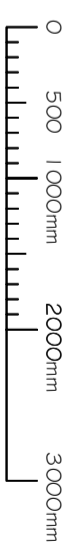

# PROPOSED LEFT SIDE ELEVATION (NORTH)

**NO CHANGE**

67 MINSTER ROAD	
LONDON NW2 3SJ	
PROPOSED LEFT SIDE ELEVATION	
SCALE @ A3	DRG No.
1:50	808-22 P

A RICHARDSON, ARCHITECT 07860 919562