


Neighbour's flat roof

NEIGHBOUR

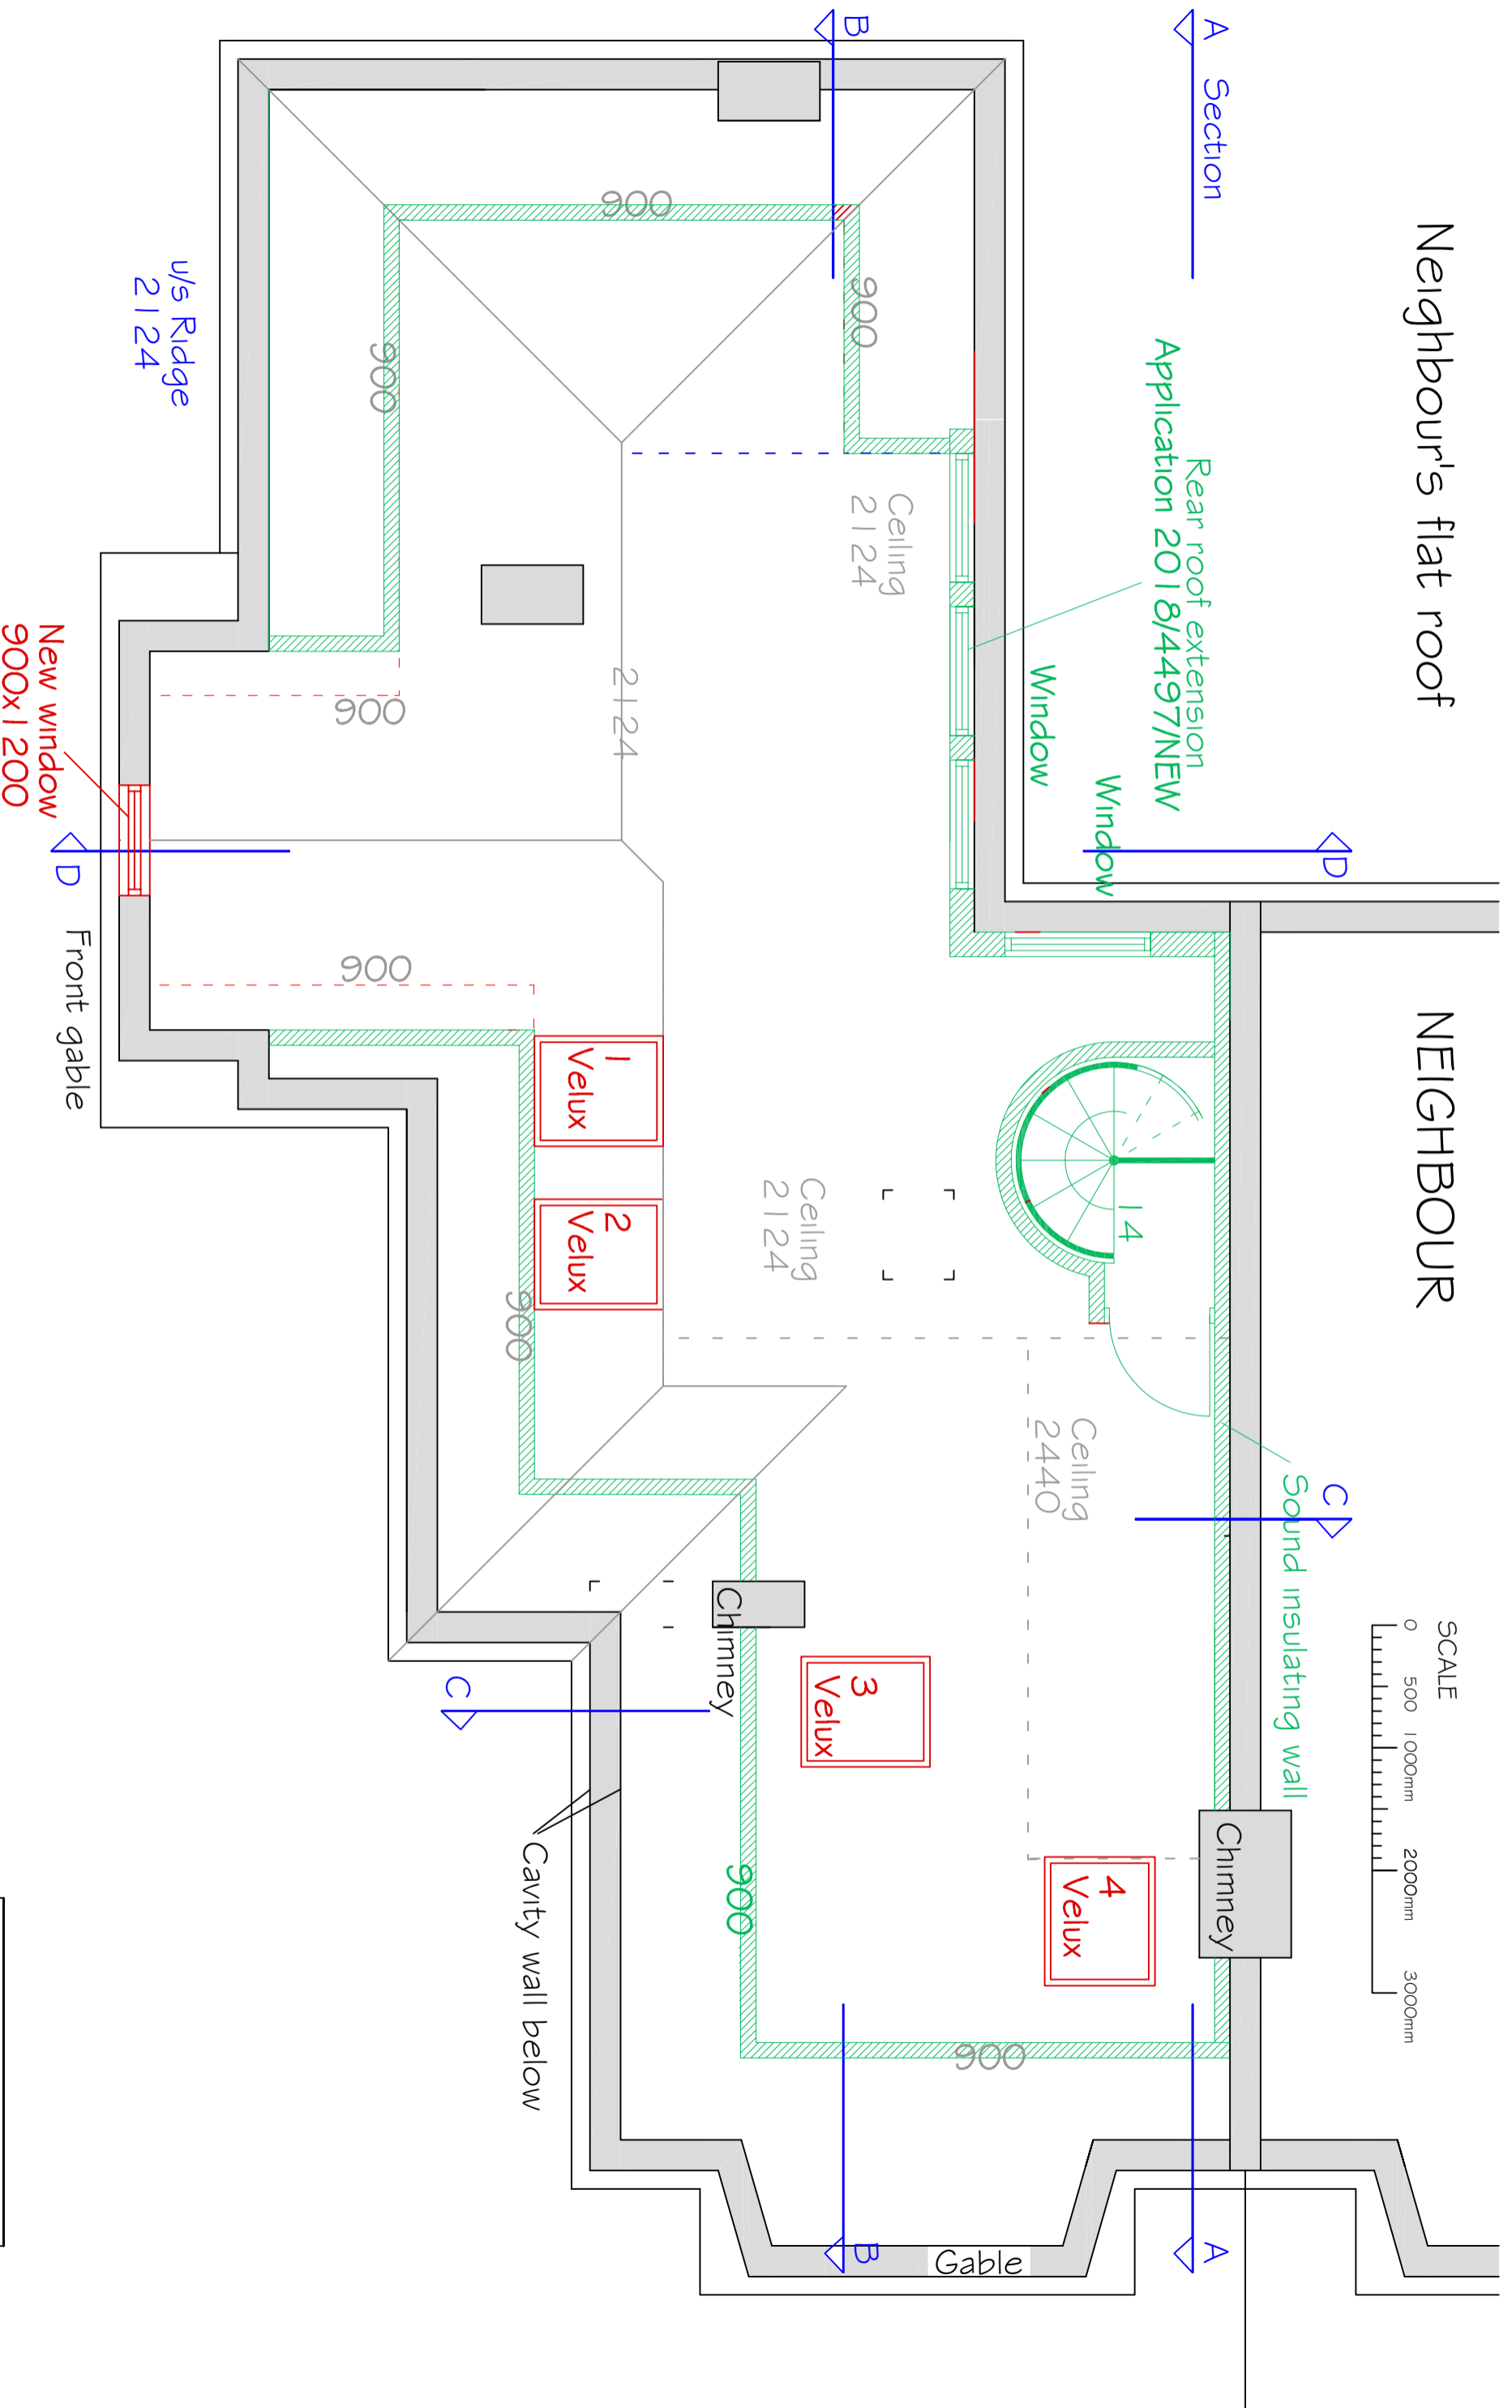

PROPOSED SECOND FLOOR LAYOUT

67 MINSTER ROAD	
LONDON NW2 3SJ	
PROPOSED SECOND FLOOR	
SCALE @ A3	DRG No.
1:50	808-13 P

A RICHARDSON, ARCHITECT 07860 919562