


PROPOSED CROSS SECTION C

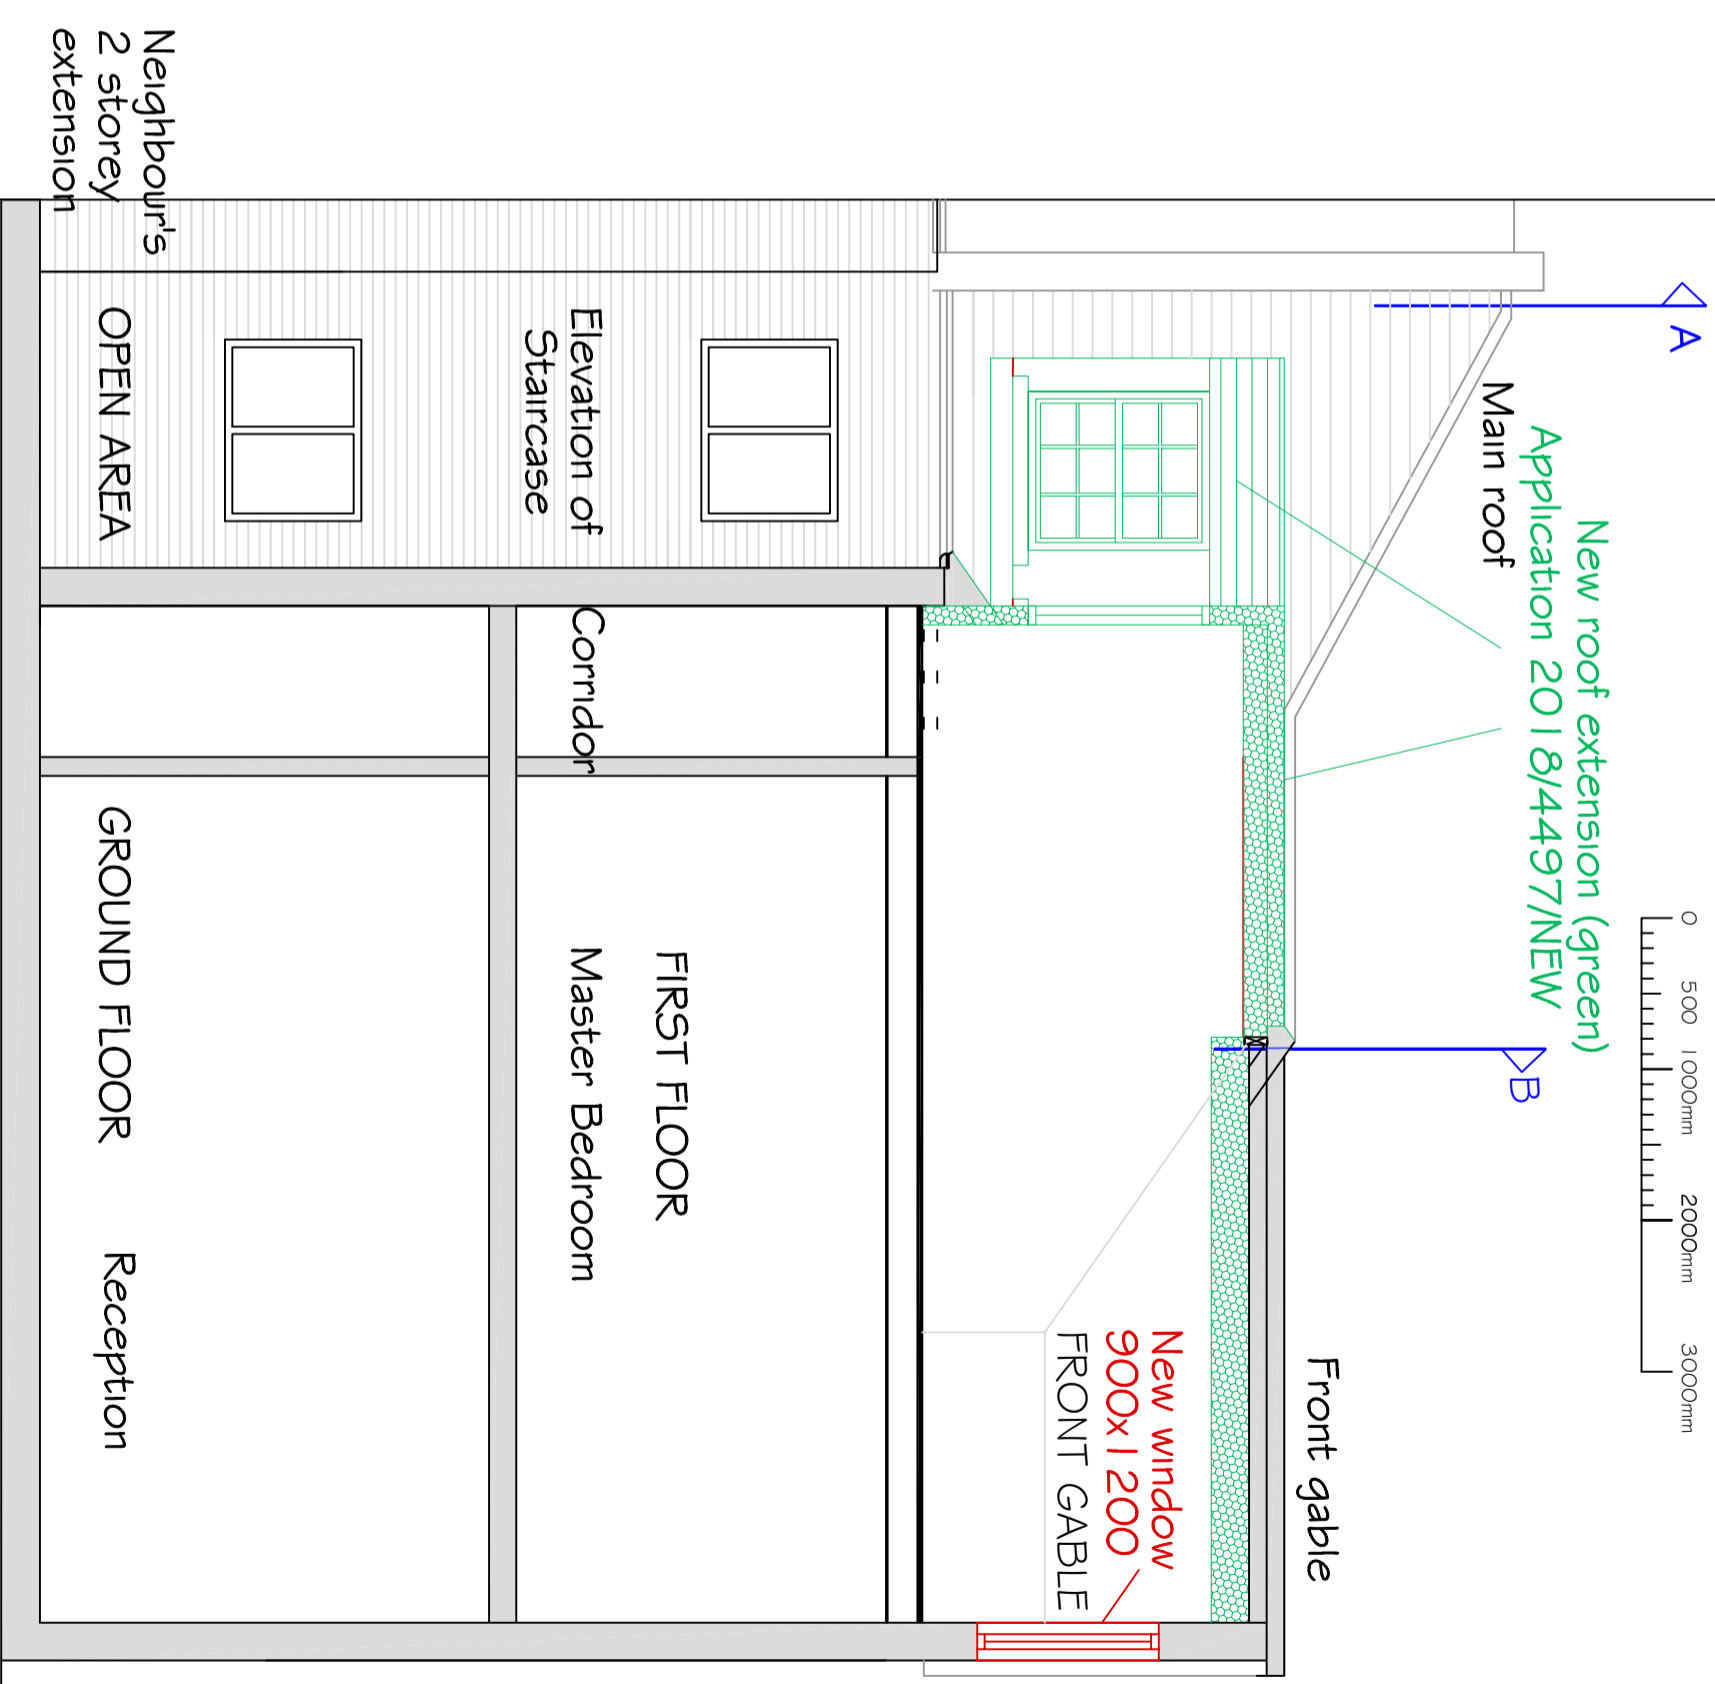

PROPOSED CROSS SECTION D

SCALE  
0 500 1000mm 2000mm 3000mm

67 MINSTER ROAD	
LONDON NW2 3SJ	
PROPOSED SECTIONS C & D	
SCALE @ A3	DRG No.
1:50	808-18 P

A RICHARDSON, ARCHITECT 07860 919562