

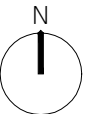


USE FIGURED DIMENSIONS ONLY. DO NOT SCALE FROM THIS DRAWING EXCEPT FOR PLANNING PURPOSES. ALL DIMENSIONS MUST BE CHECKED ON SITE. ANY INCONSISTENCIES MUST BE REPORTED BACK TO THE ARCHITECT. THIS DRAWING AND ANY DESIGNS INDICATED THEREON ARE THE COPYRIGHT OF BROOKS & MURRAY ARCHITECTS. ALL RIGHTS ARE RESERVED. NO PART OF THIS WORK MAY BE PRODUCED WITHOUT PRIOR PERMISSION IN WRITING FROM BROOKS & MURRAY ARCHITECTS. PLANNING STAGE DRAWINGS SHOULD NOT BE USED FOR CONSTRUCTION.

REV	AMENDMENT	BY	DATE

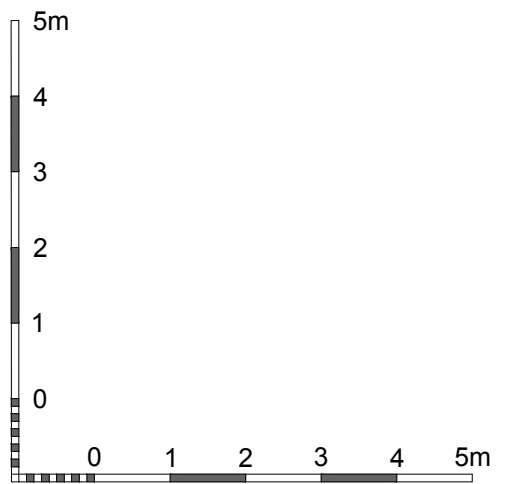

Brooks Murray Architects
 The Arts Building, Morris Place, N4 3JG
 +44 (0)2077399955 architects@brooksmurray.com

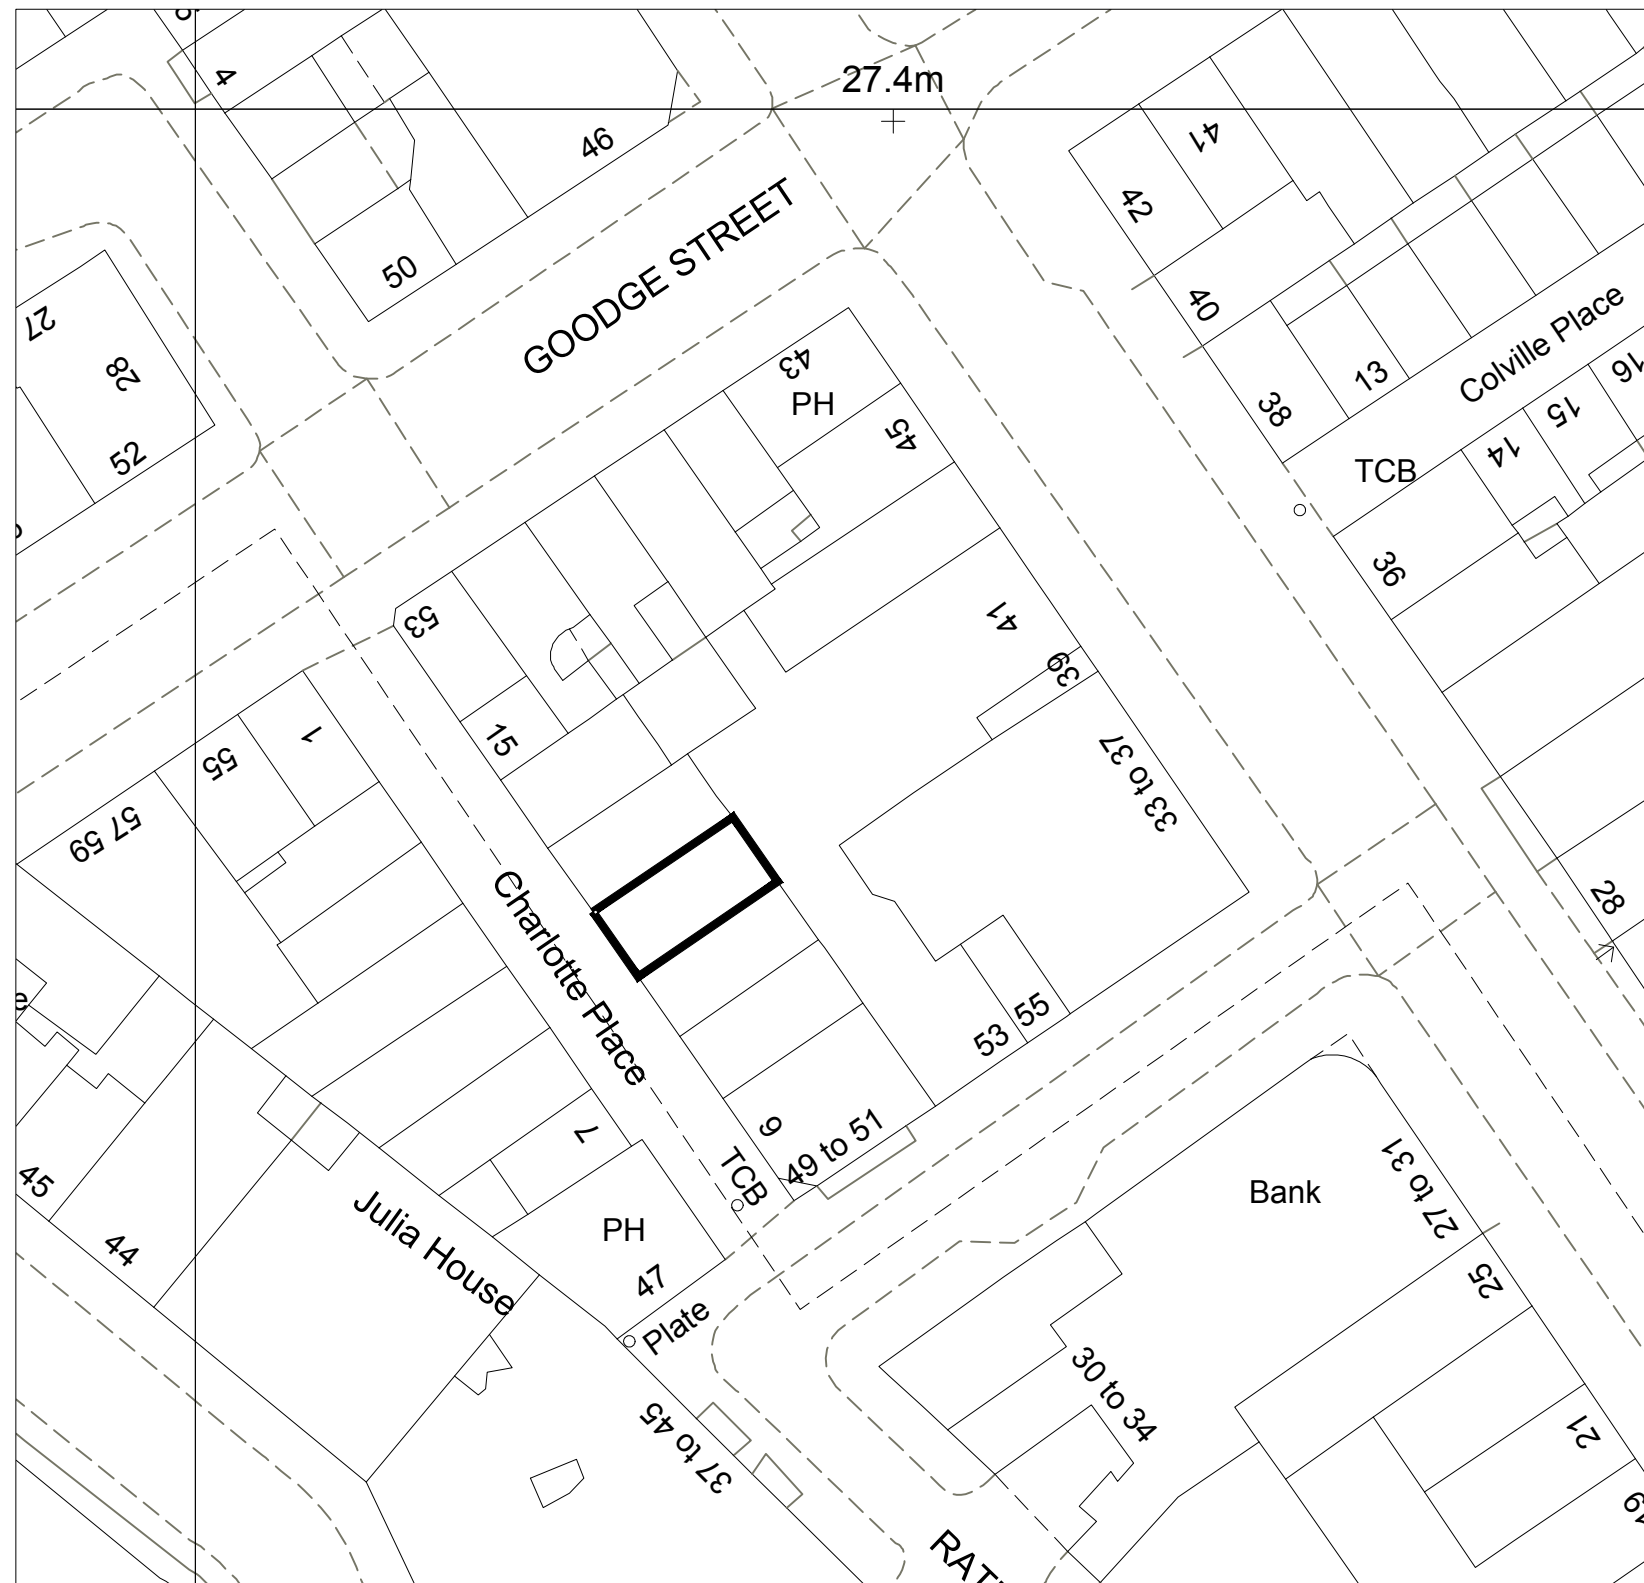

CLIENT:
 Pearl & Coutts

JOB:
 12 Charlotte Place
 Fitsrovia
 WIT ISL

DRAWING TITLE:
 Block Plan

SCALE:
 1:500 @ A3

DATE:
 October 2018

STATUS:
 Planning

DRAWING NUMBER: 981.70-002 REV: ISSUED BY: SM