




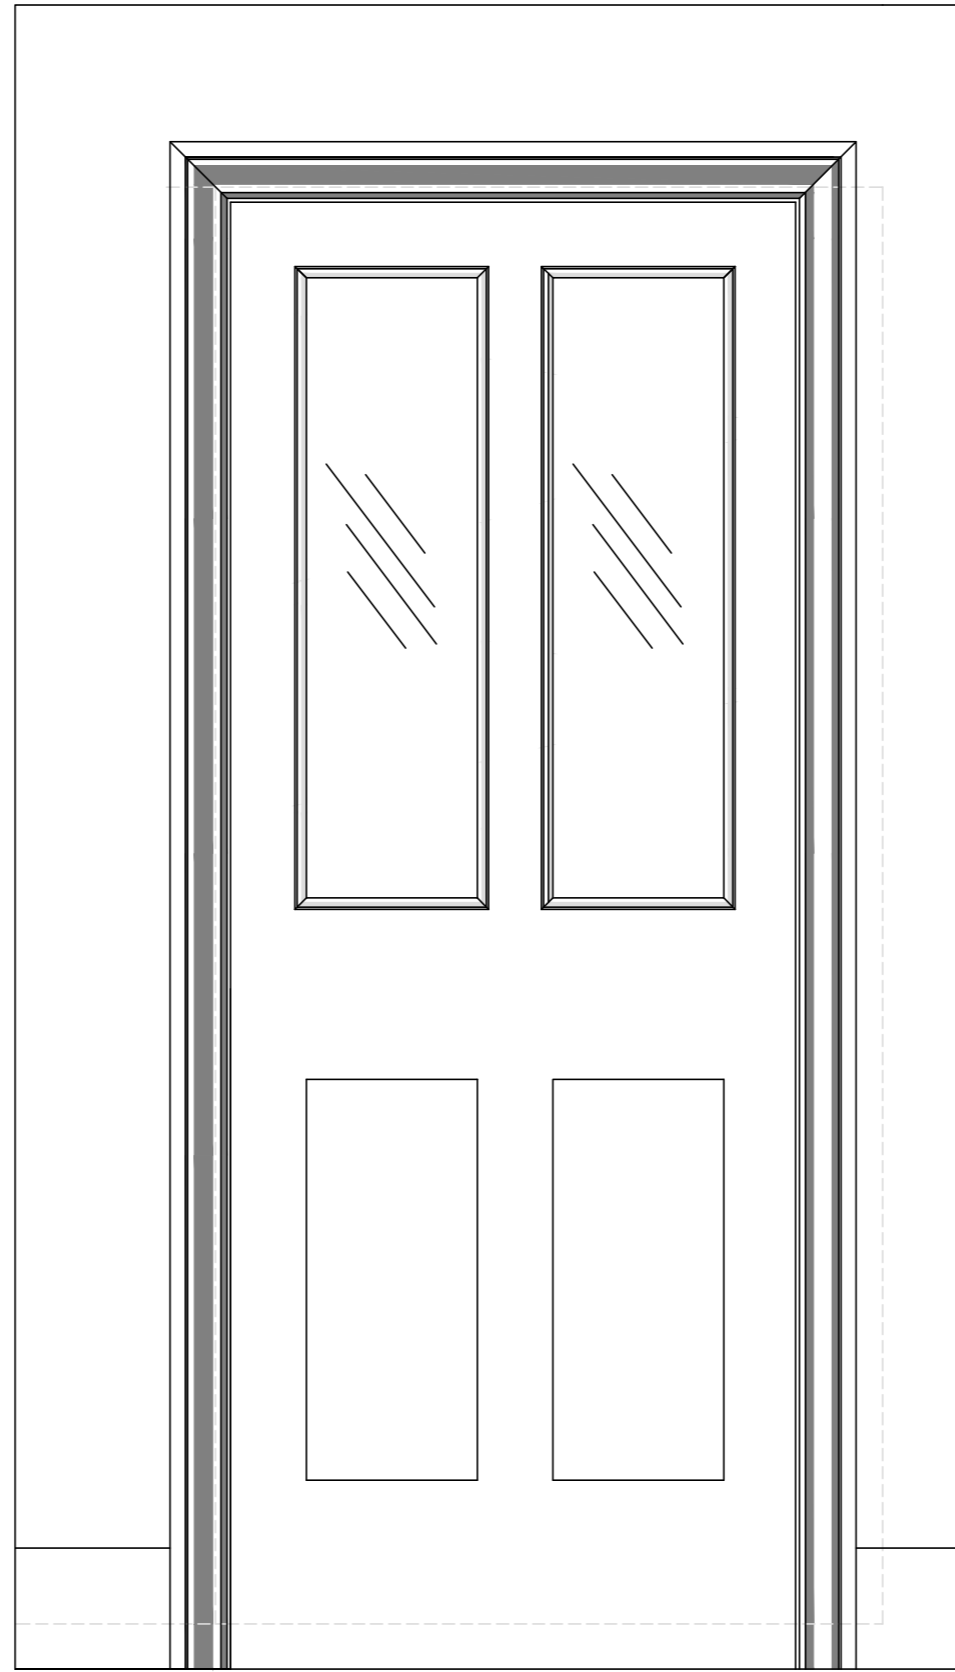

Bathroom-side elevation

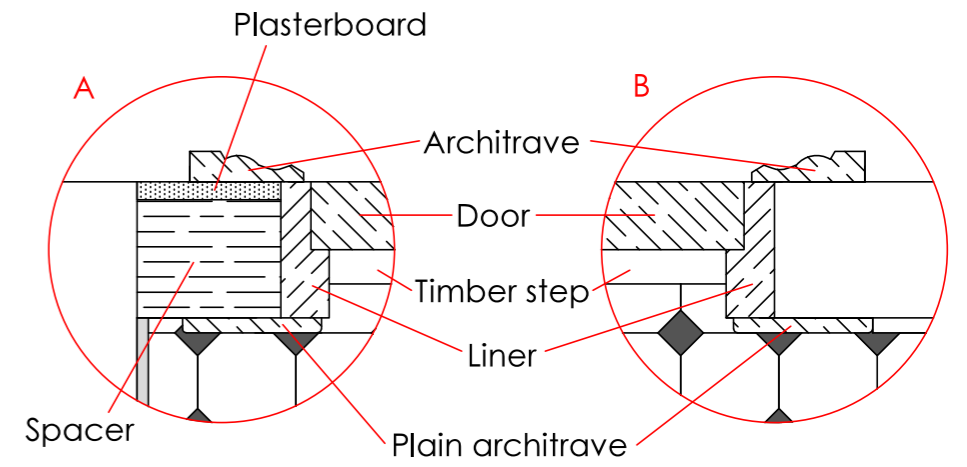

Landing-side elevation

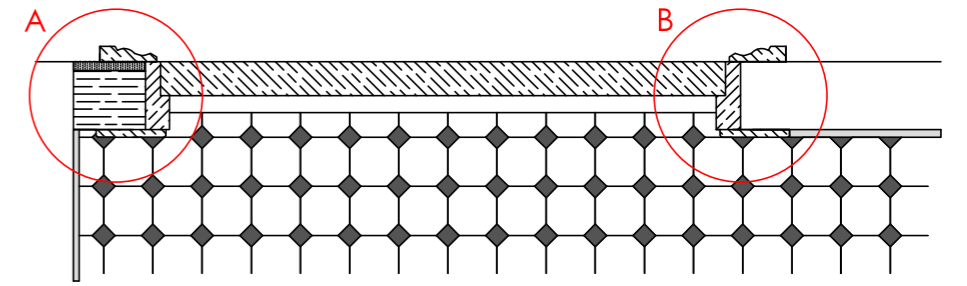

Detail @ 1:5



Detail @ 1:1


Key:
Existing opening = - - - - -

Notes:

Project:
Doughty Street (A)

Drawing:
Floor 3 | Bathroom door
Proposed elevations & sections

Scale: 1:10 @ A3
DWG no.: 04B/10301
DWG by: PBW
Job no.: 10301
Date: 25 June 2018

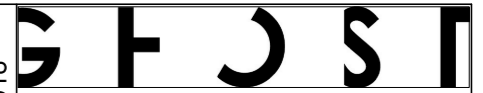

paul@ghostdesignstudio.co.uk
07931 736868