

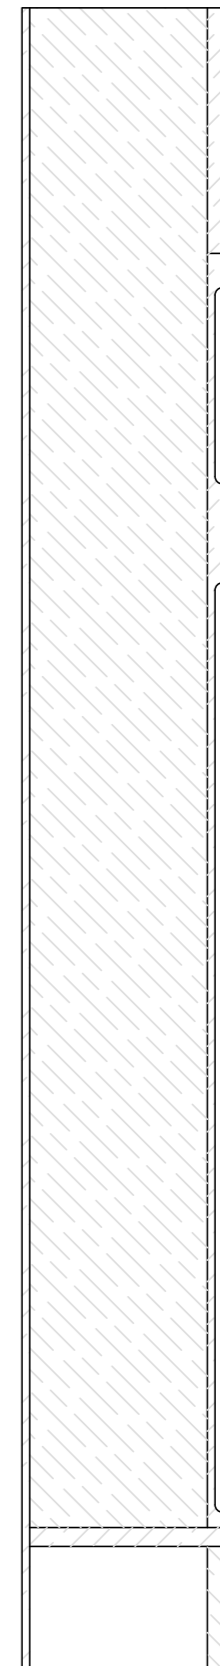



Side elevation

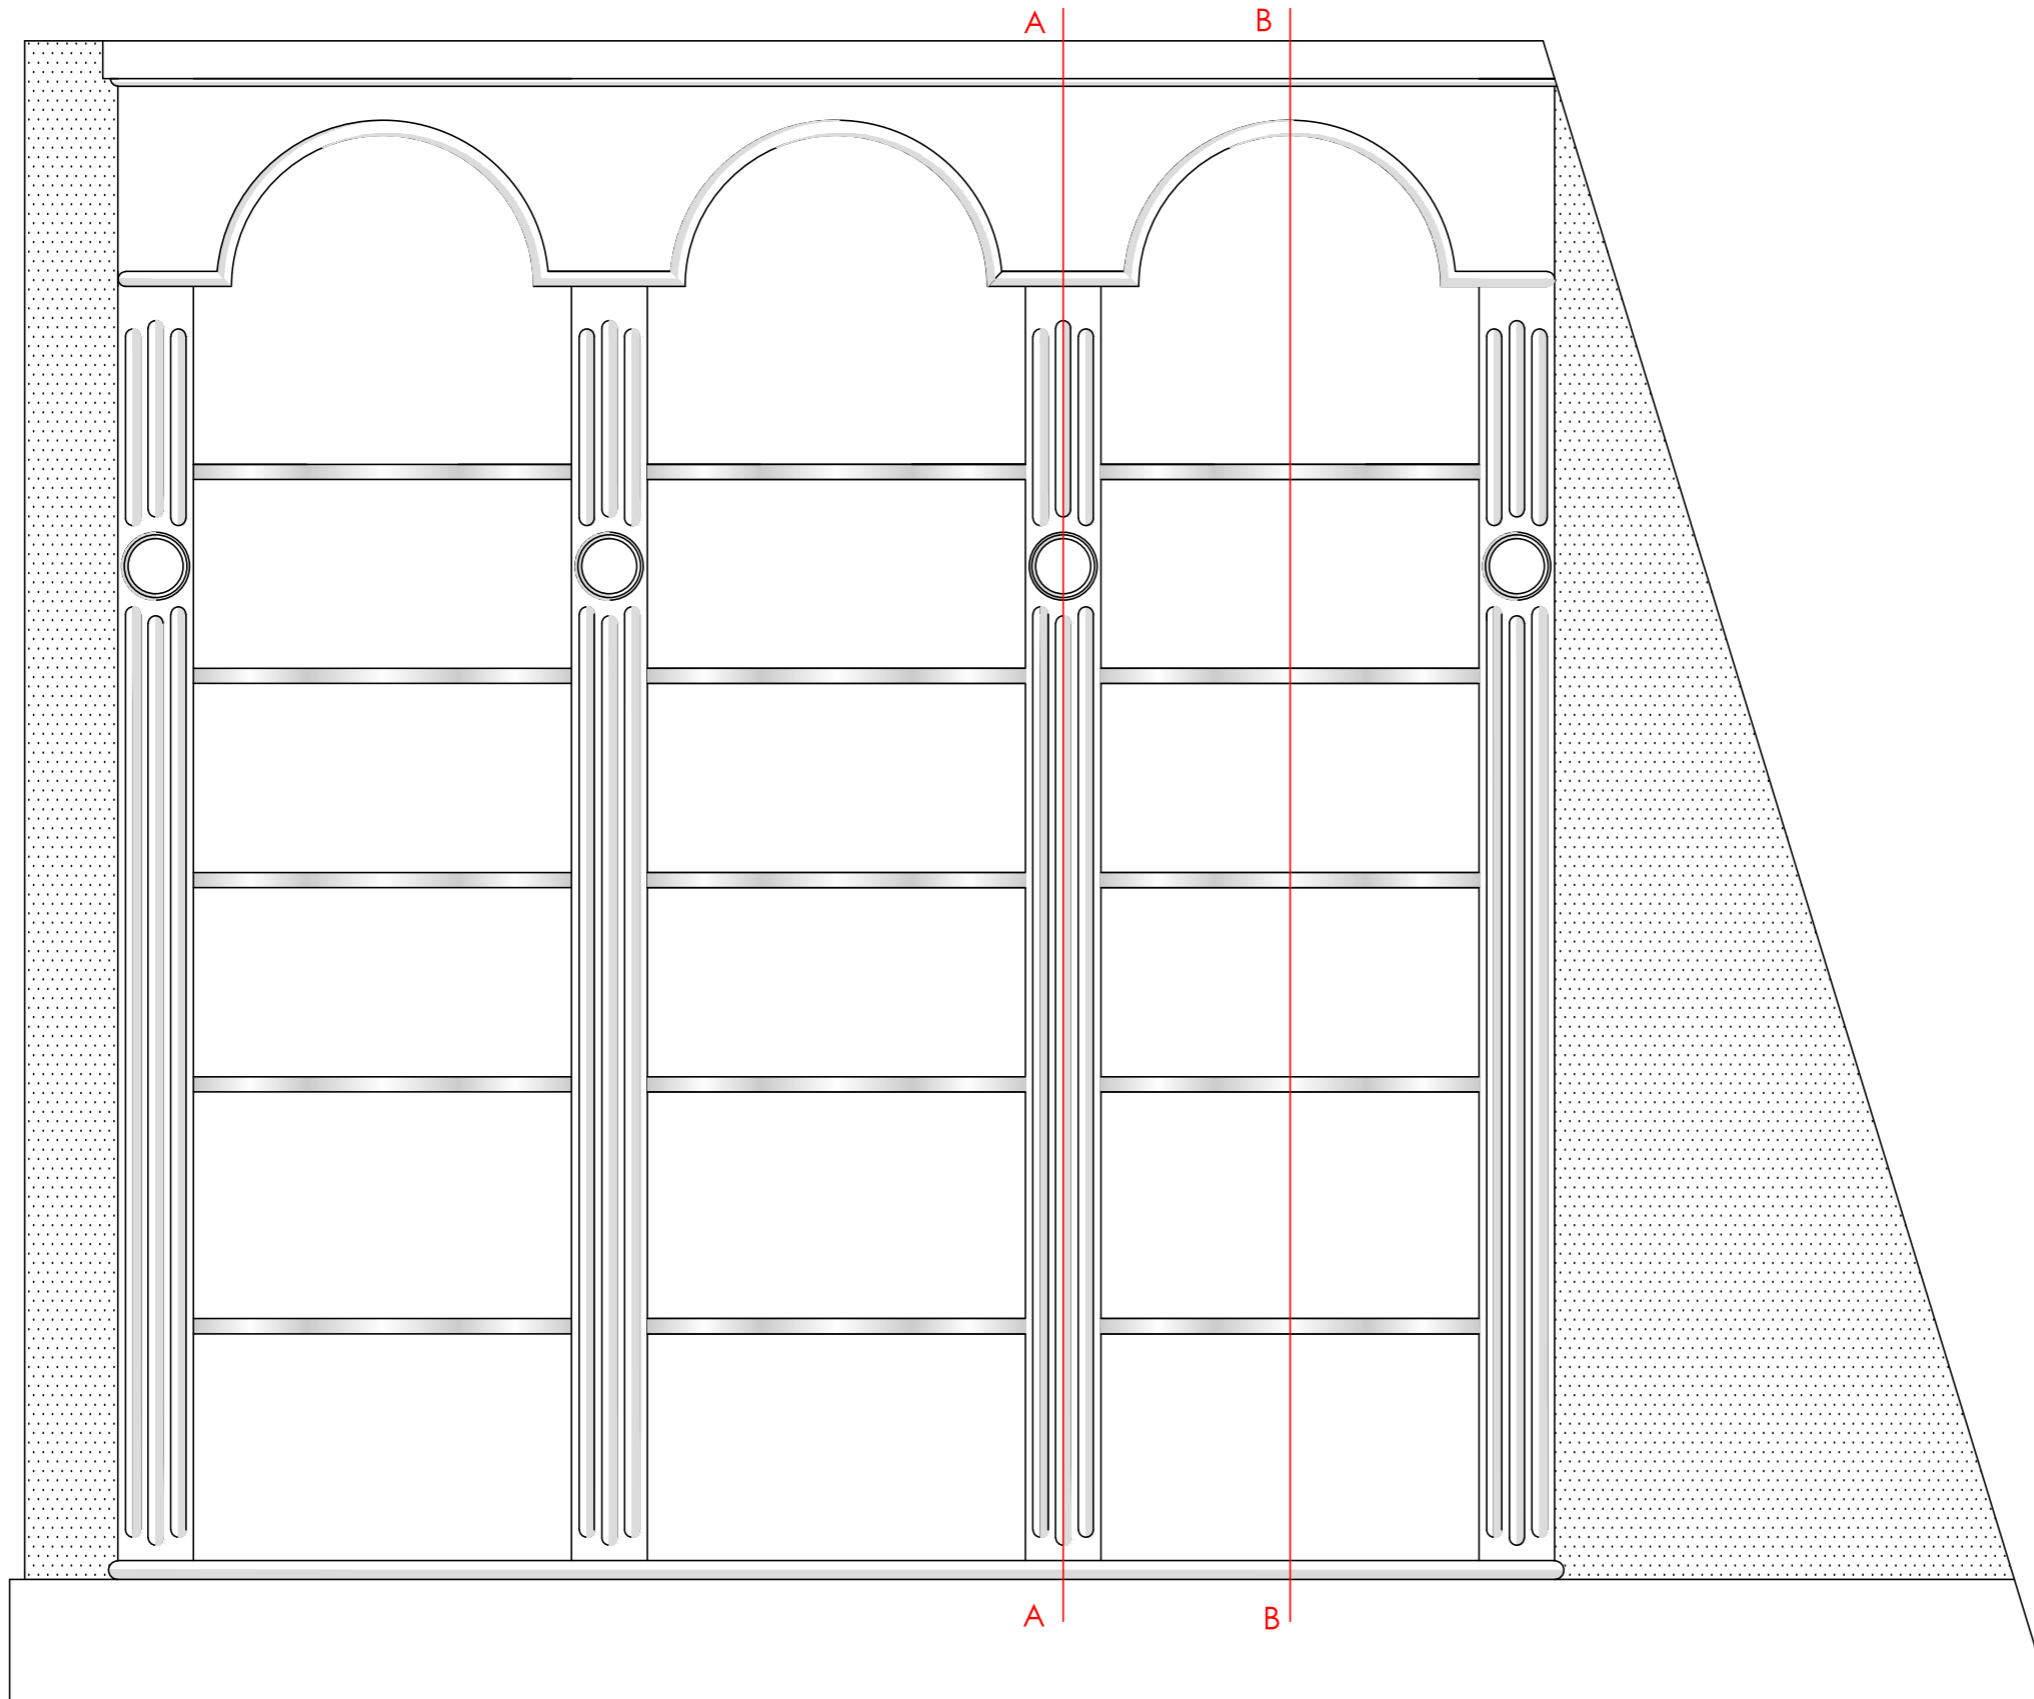

Section AA

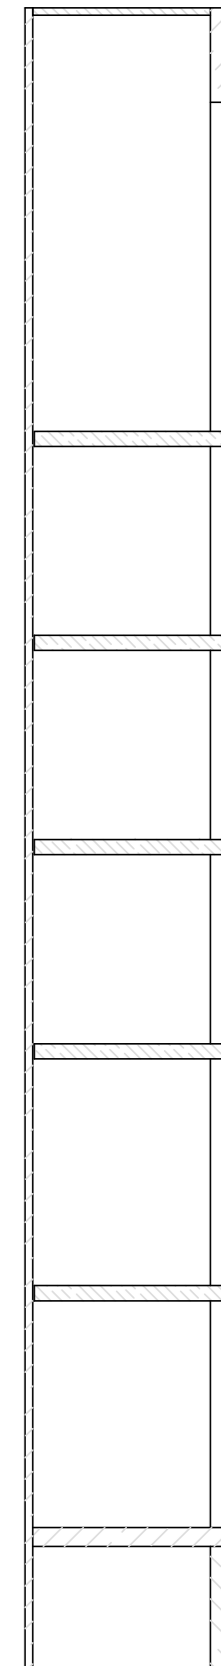

Section BB

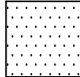Key:
Plastered studwall = 

Notes:

Project:
35 Doughty Street (A)

Drawing:
Floor 3 | Bookcase (landing)
Proposed elevations & sections

Scale: 1:10 @ A3

DWG no.: 06A/10301

DWG by: PBW

Job no.: 10301

Date: 26 June 2018



paul@ghostdesignstudio.co.uk
07931 736868