
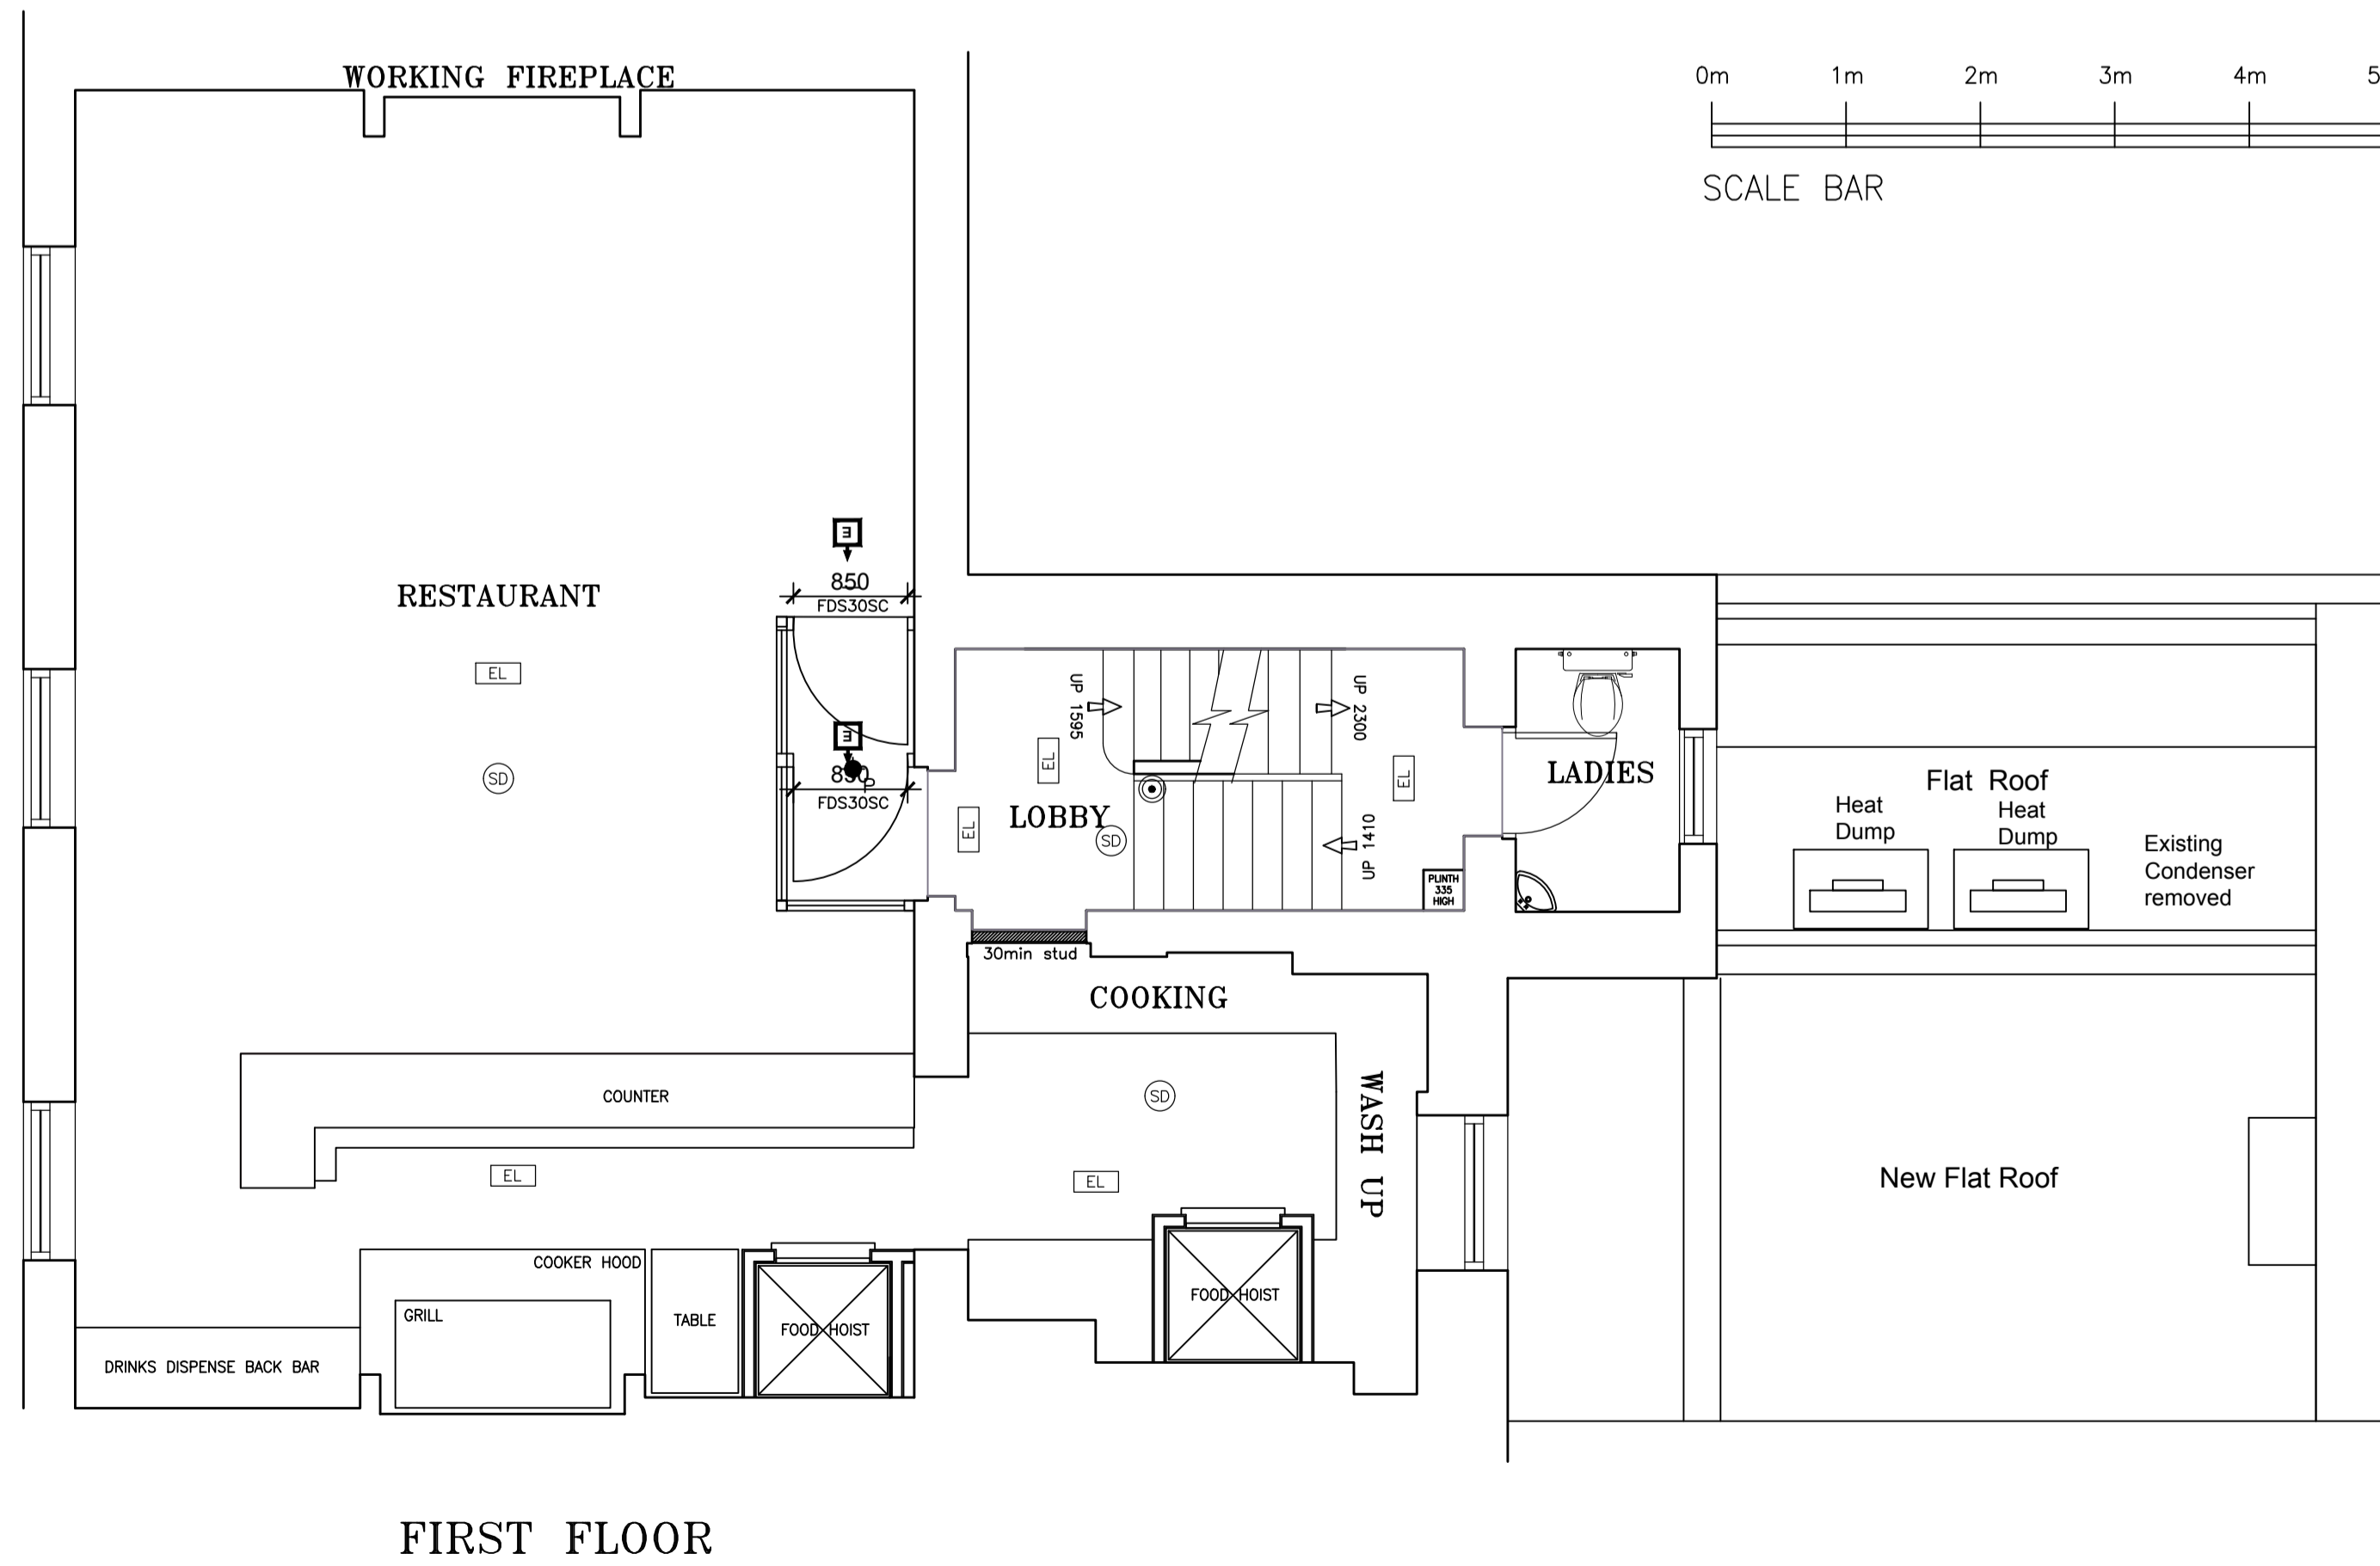


- ① Daikin RZASG125MV1
- ② Daikin RZASG100MV1
- ③ Daikin RZASG100MV1
- ④ Te Cool E050H Cooling condensor

All units within acoustic enclosures

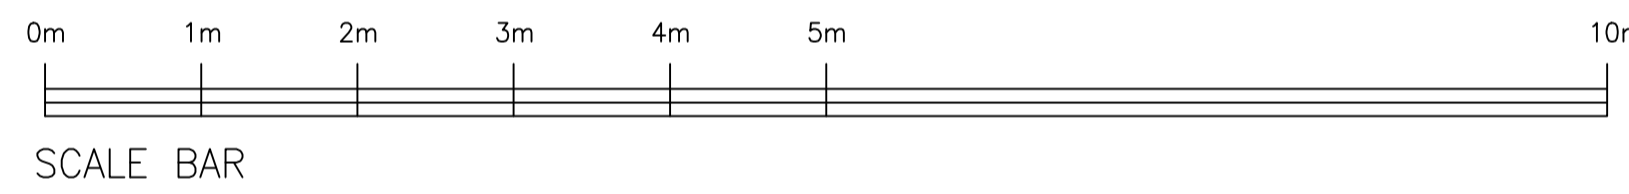


E	Acoustic enclosure added to existing extract duct along with a silencer. Acoustic enclosures added to existing heat dumps.	TAM	3.10.18
D	Walk in chiller omitted. Duct work revised.	TAM	9.9.18
C	Internal layouts revised	TAM	16.8.18
B	Minor revisions	TAM	27.7.18
A	Rear roofs added	TAM	20.7.18

**PembrookDesign**

Summit House, Horsecroft Road, The Pinnacles, Harlow, Essex, CM19 5BN  
 Tel: 01279 433888. Fax: 01279 433889.  
 E-Mail: pembrook@pembrook.co.uk  
 Website: www.pembrook.co.uk

Client: The Fat Boy Pub Co.

Project:  
 THE LORE OF THE LAND  
 4 CONWAY STREET  
 FITZROVIA, LONDON  
 W1T 6BB

Drawing Title:  
 PROPOSED 1st, 2nd & 3rd FLOORS  
 A/C AND DUCTWORK

Drawing No: 3175/11  
 Scale: 1:50@A1  
 Date: APRIL 2018  
 Drawn By: TAM

Revision:	A	B	C	D
-----------	---	---	---	---

Drawing not to be scaled. Dimensions indicated must be checked on site before manufacture by contractor, any discrepancy should be reported immediately.