


REVISIONS

Rev	Notes	Date	By

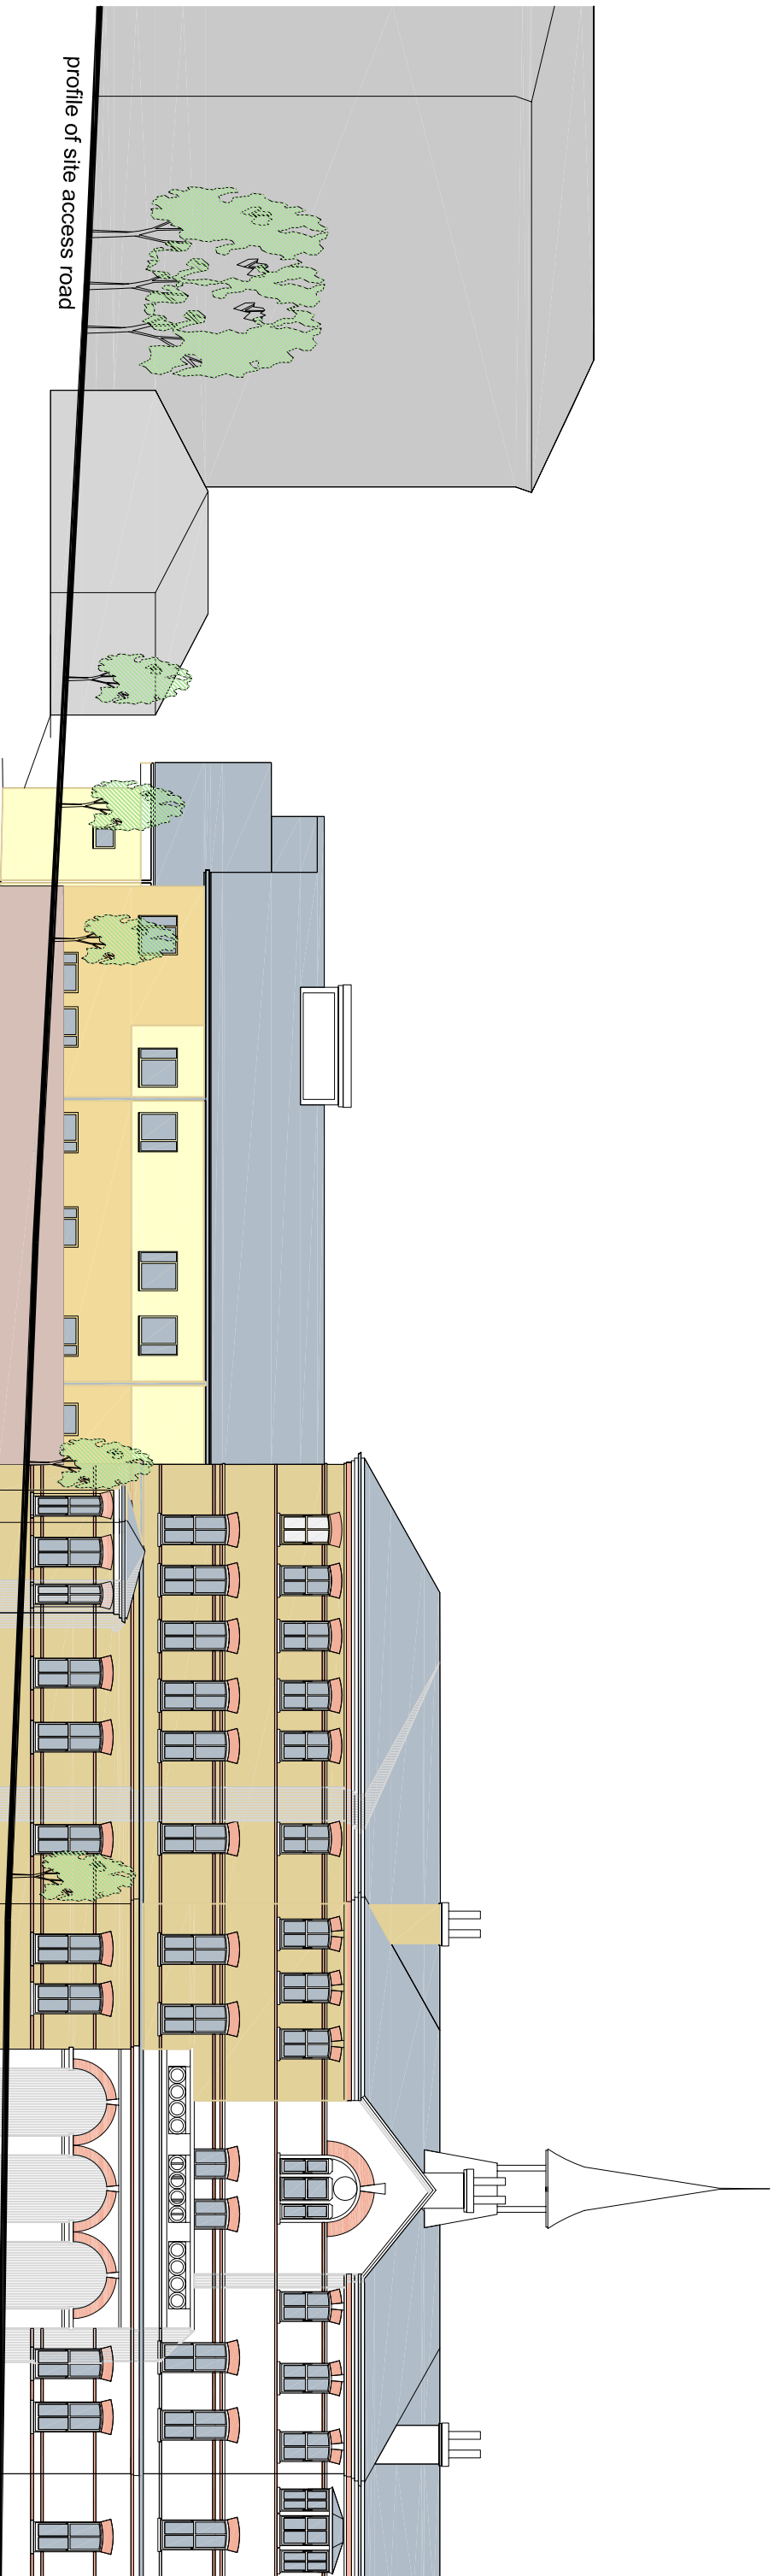

profile of site access road

Three storey ward block

single storey building

Sapphire Ward to rear with fenced garden

Reception (M Block)

Main Entrance

Existing Site Elevation looking South

FDE

ARCHITECTS
25 RECTORY ROAD
LONDON E17 3BG

T: 020 8983 1400 T: 020 8521 4949 e: studio@deanarchitects.co.uk

DRAWING STATUS

Information

Tender

Construction

© Form Design Europe Ltd

Client

Camden and Islington



NHS Foundation Trust

Project

S136 Place of Safety Unit

Highgate Mental Health Centre

Drawing

Existing Site Elevation

from North

Date	Drawn	Scale	Revision
Aug 18	SM	1:200@A3	
Drawing Number		871-P-103	