


REVISIONS		Rev	Notes	Date	By

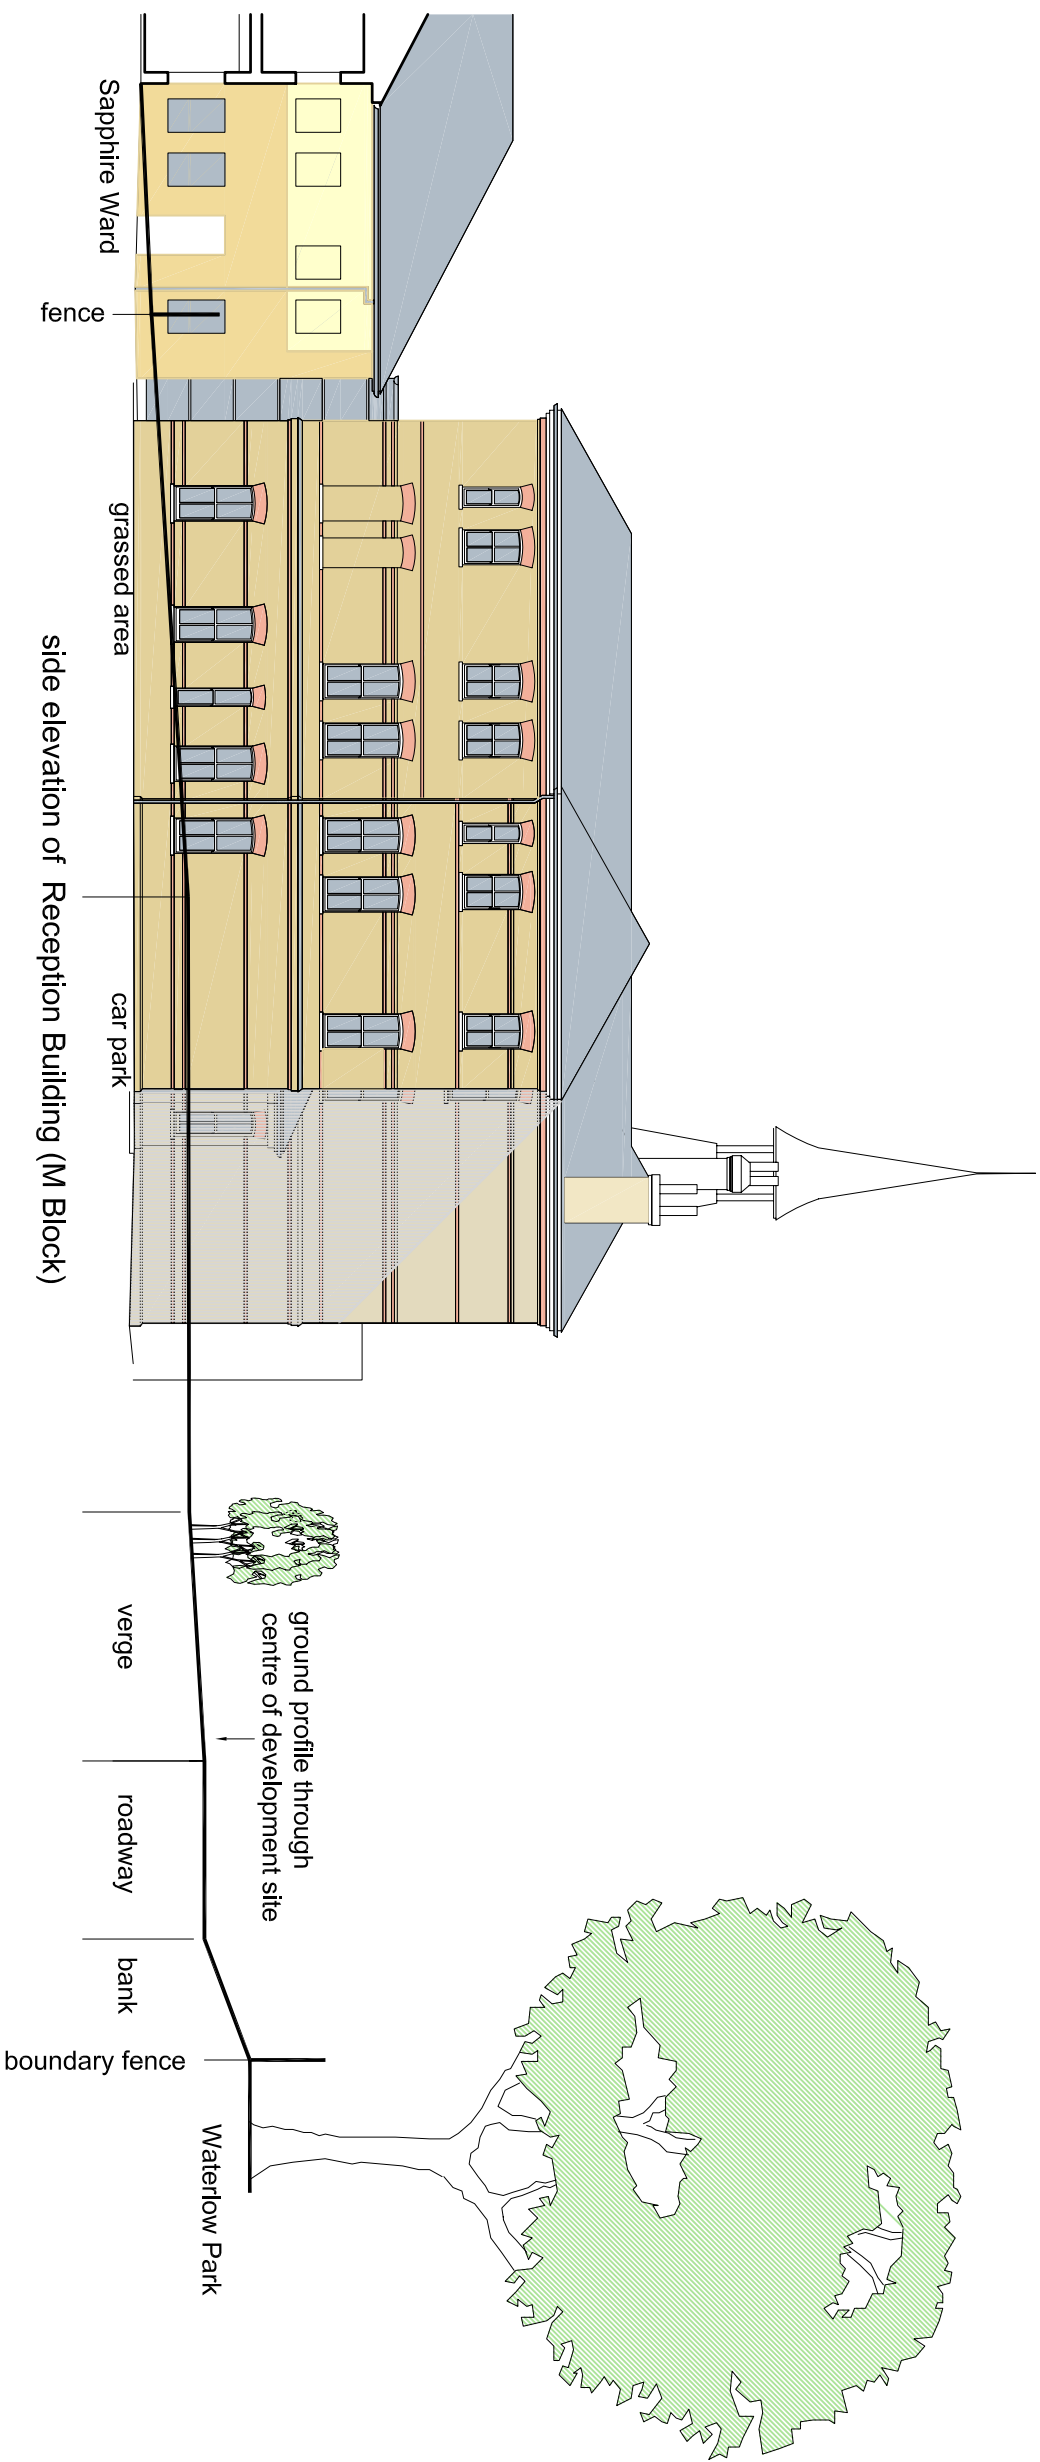

# Existing Site Elevation looking West

**DRAWING STATUS** Client

Information

Tender

Construction

© Form Design Europe Ltd

Client

**Camden and Islington NHS**

NHS Foundation Trust

Project

**S136 Place of Safety Unit**

Highgate Mental Health Centre

Drawing

**Existing Site Elevation**

from East

# FDE

**ARCHITECTS**

25 RECTORY ROAD  
LONDON E17 3BG

T: 020 8983 1400 T: 020 8521 4949 e: studio@deanarchitects.co.uk

Date	Drawn	Scale	Revision
Aug 18	SM	1:200@A3	
Drawing Number		871-P-104	