


NOTES
1. DO NOT SCALE THIS DRAWING
2. CHECK ALL FIGURED DIMENSIONS AND LEVELS
ON SITE PRIOR TO COMMENCEMENT AND REPORT

REVISIONS

Rev Notes Date By

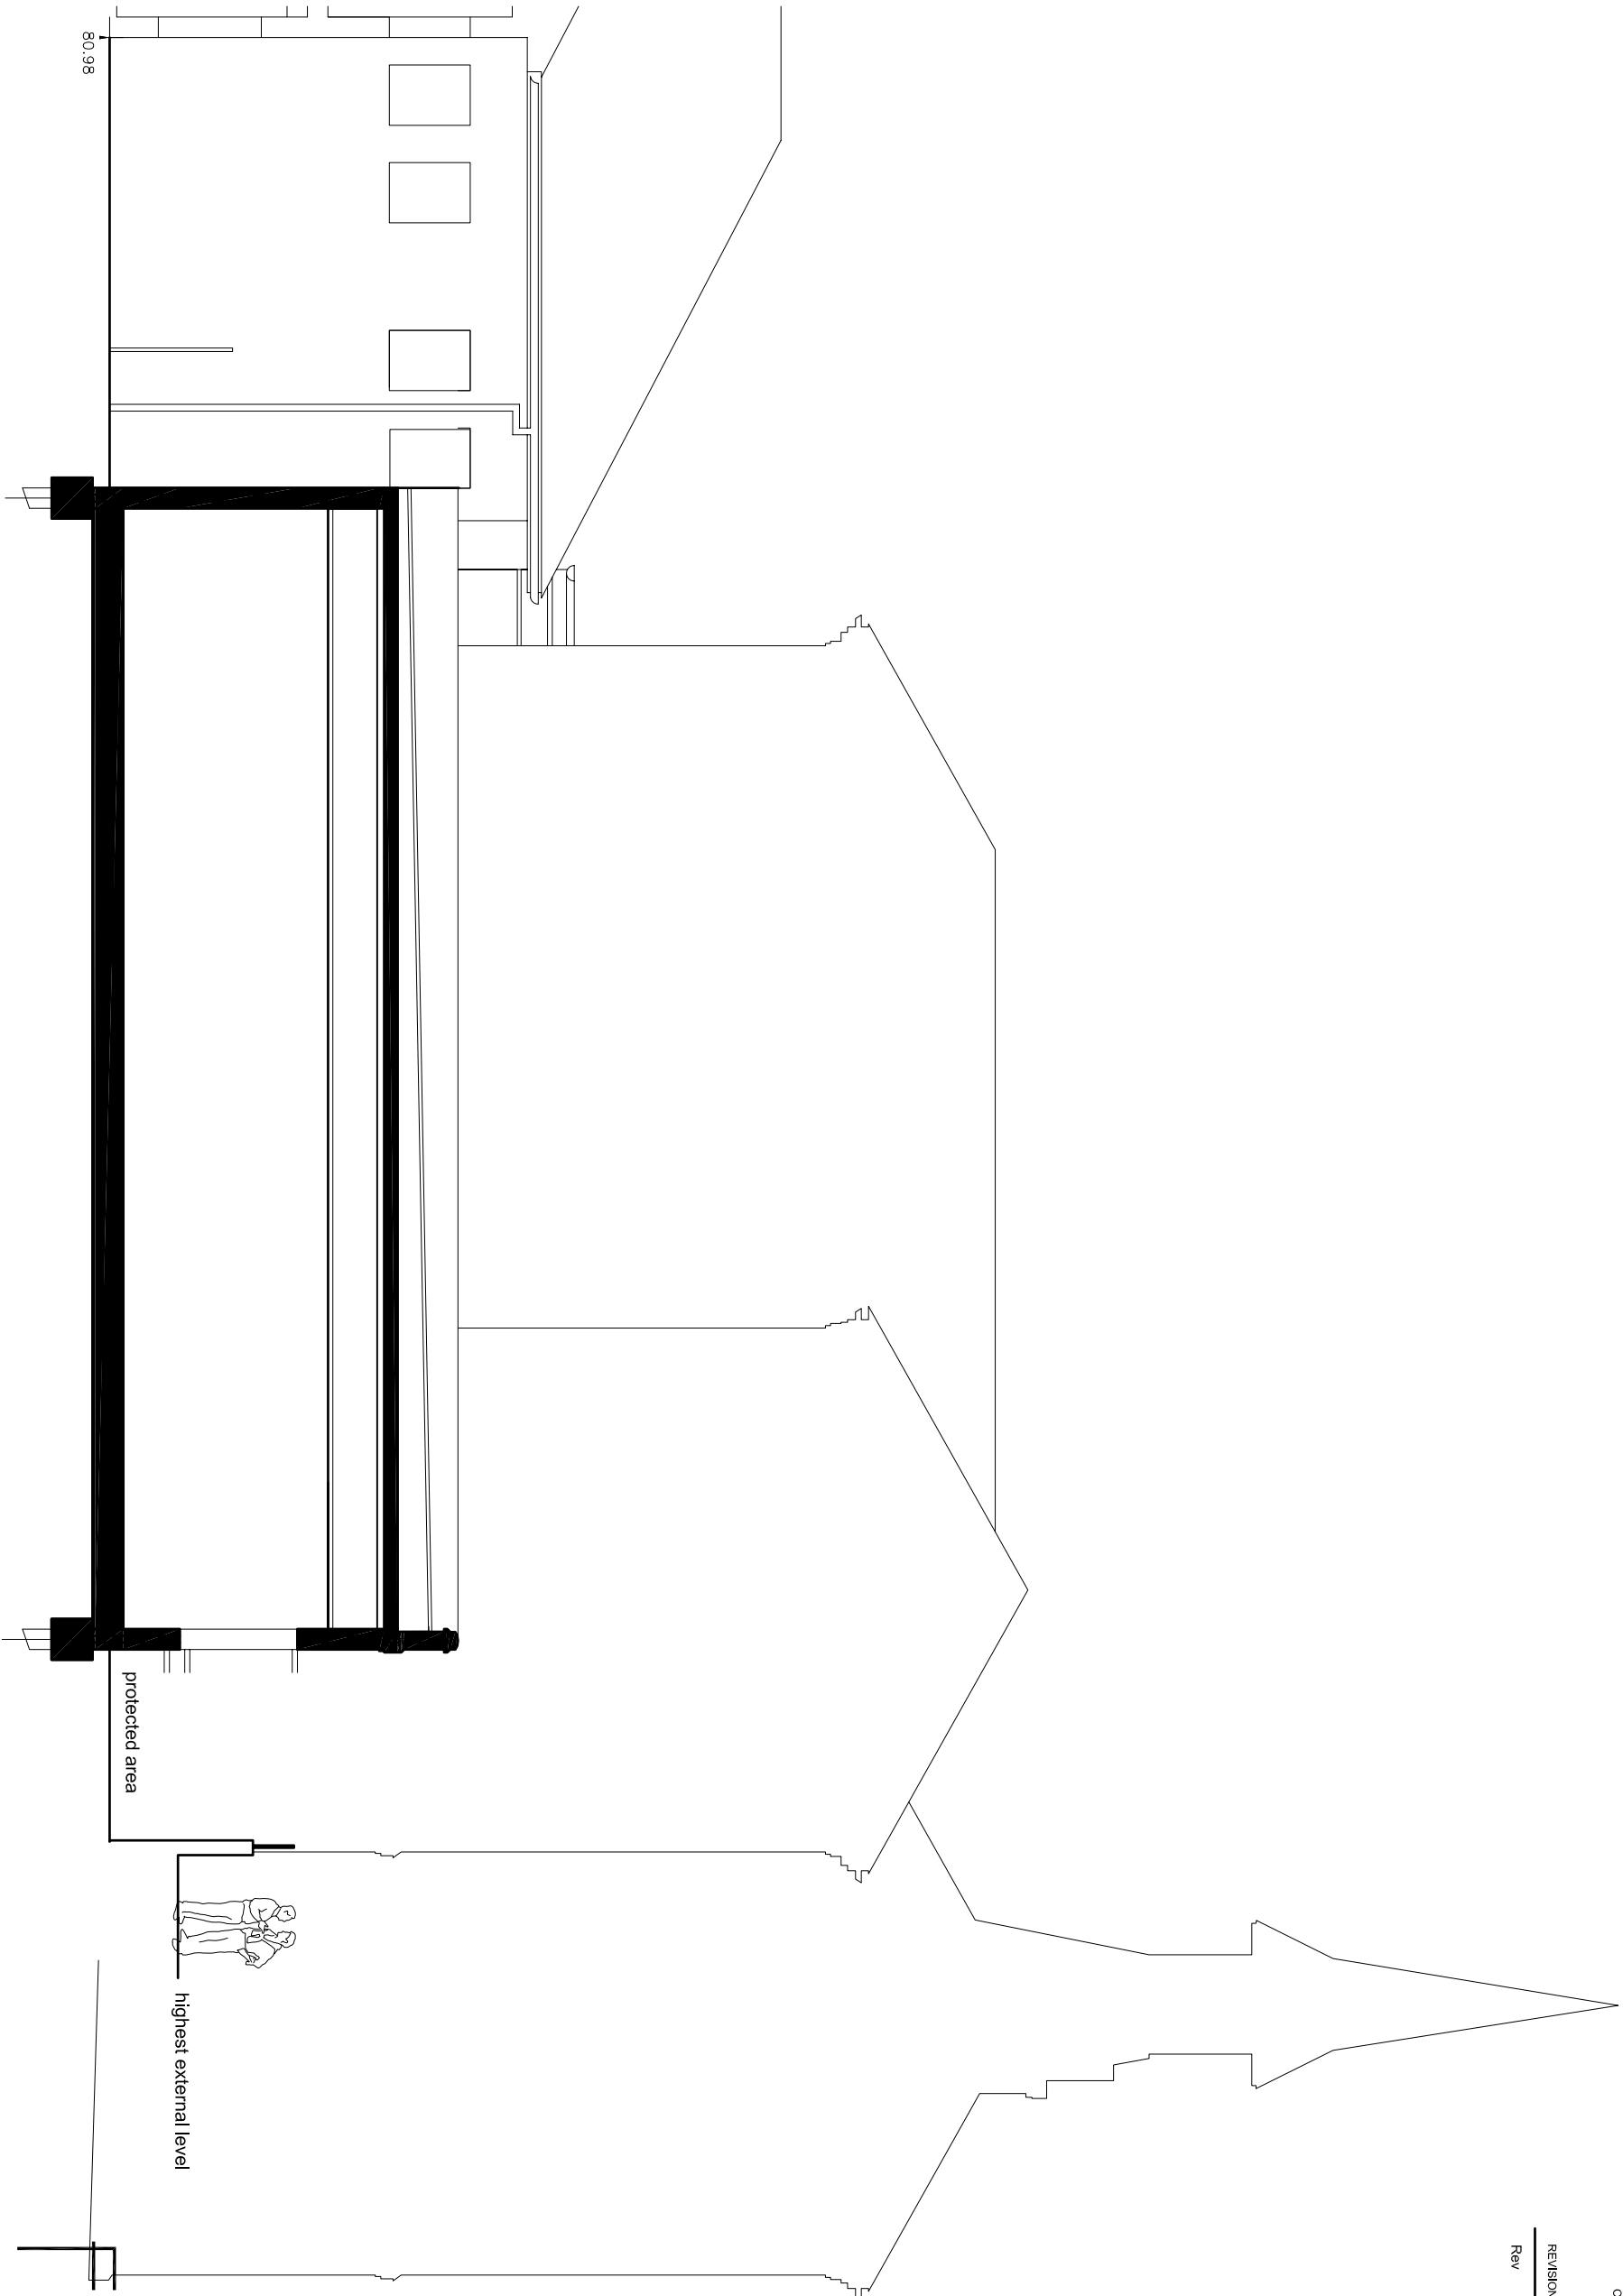

Section looking West

DRAWING STATUS
Information
Tender
Construction

Client

Camden and Islington **NHS**

NHS Foundation Trust

Project

S136 Place of Safety Unit
Highgate Mental Health Centre

Drawing

Proposed Section

ARCHITECTS
25 RECTORY ROAD
LONDON E17 3BG

T: 020 8983 1400 T: 020 8521 4949 e: studio@deararchitects.co.uk

Date	Drawn	Scale	Revision
Oct 18	SM	1:100@A3	
Drawing Number		Revision	
871-P-110			