


NOTES
1. DO NOT SCALE THIS DRAWING
2. CHECK ALL FIGURED DIMENSIONS AND LEVELS
ON SITE PRIOR TO COMMENCEMENT AND REPORT
ANY DISCREPANCIES TO THE ARCHITECT

REVISIONS

Rev Notes Date By

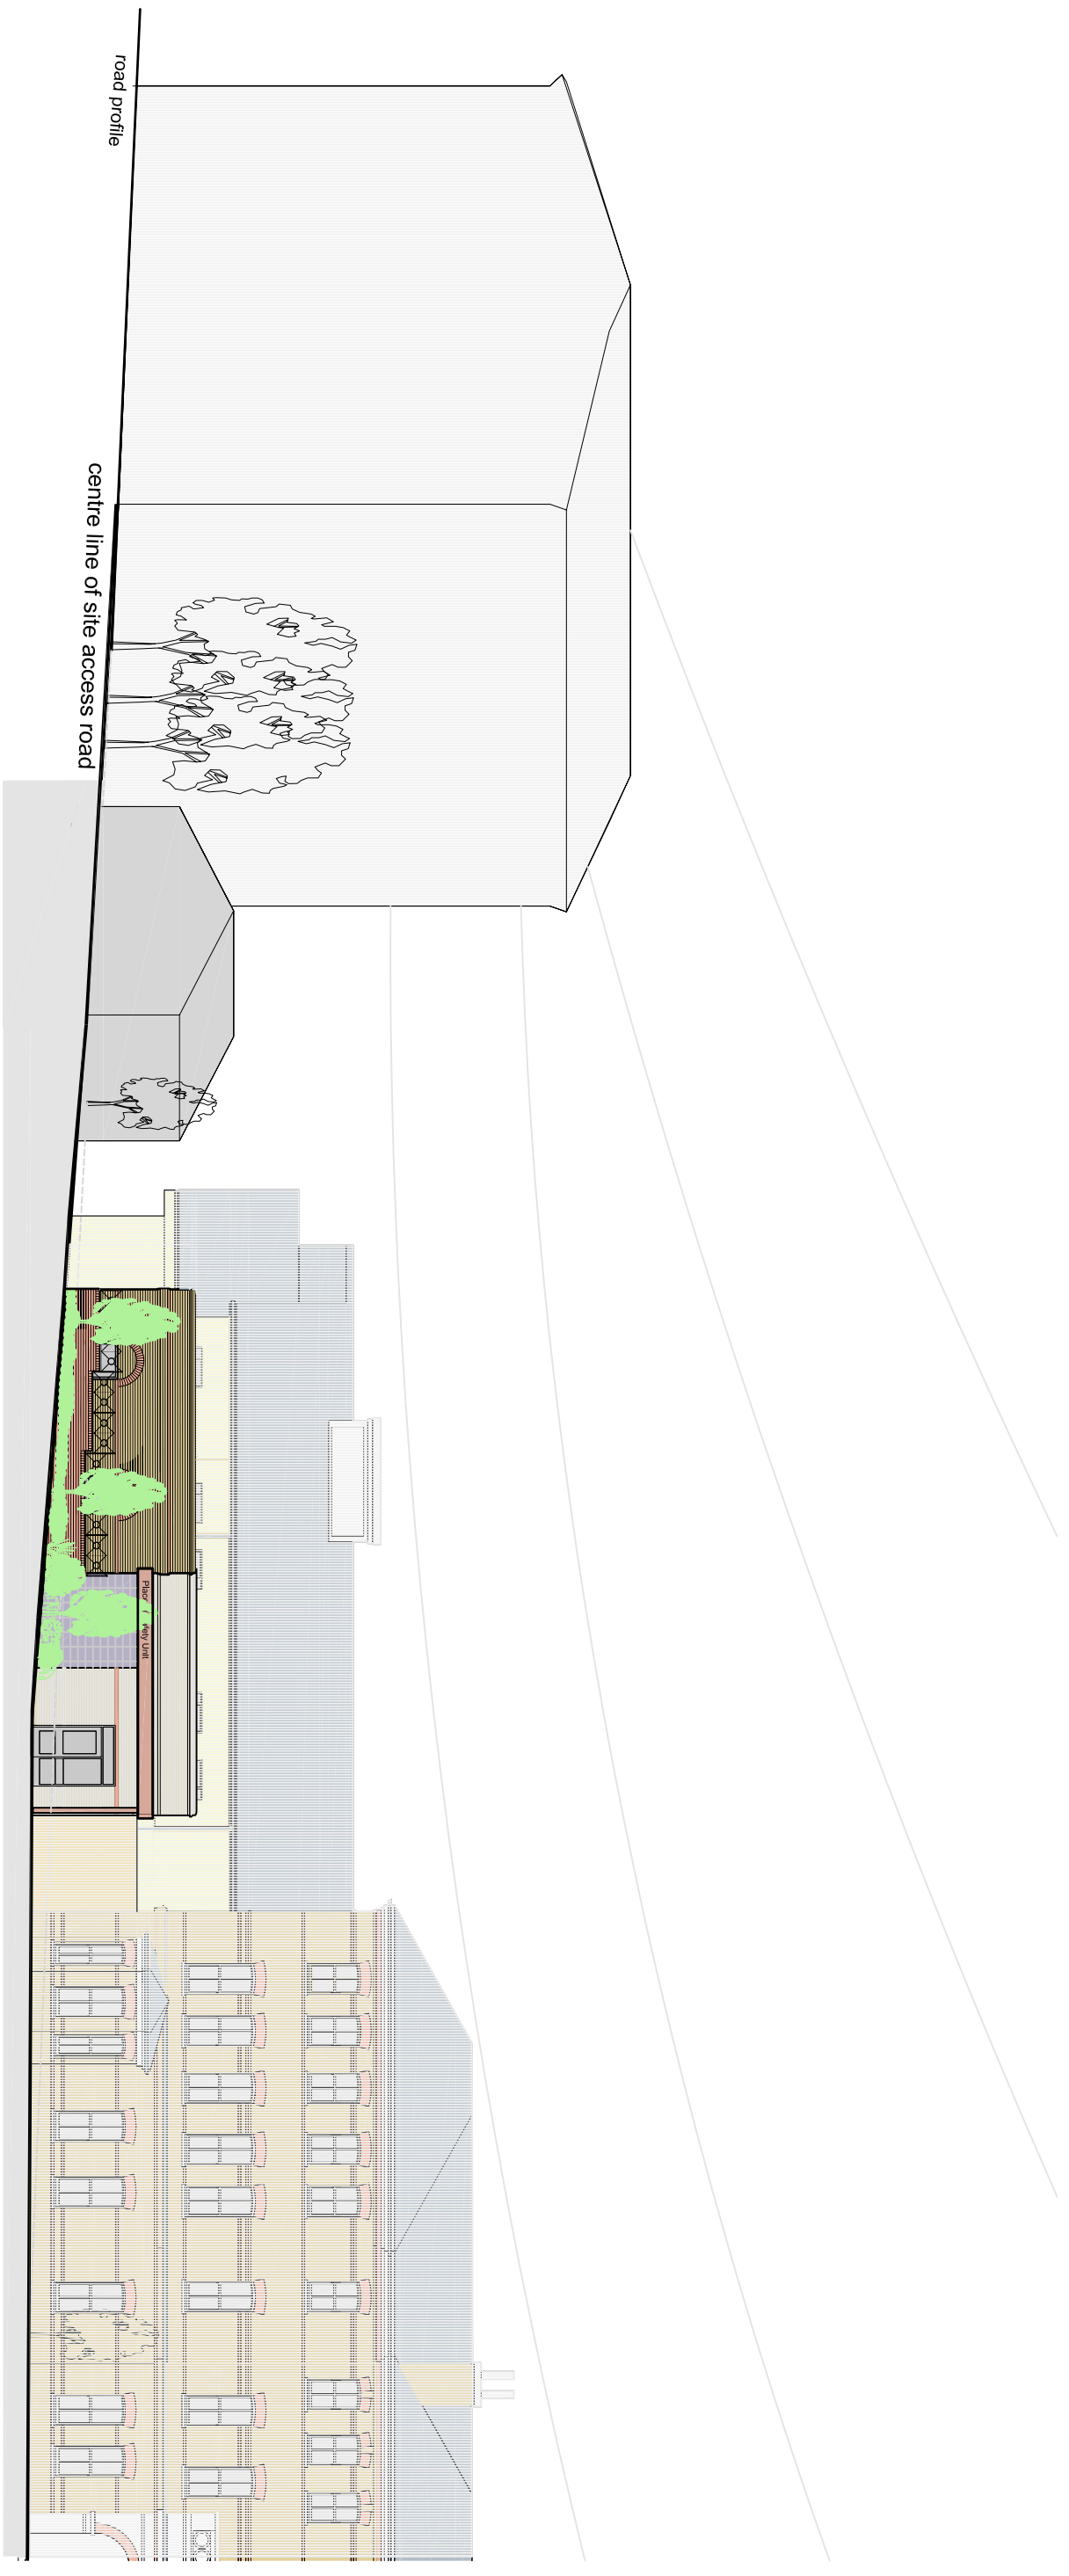

FDE

ARCHITECTS
25 RECTORY ROAD
LONDON E17 3BG

T: 020 8983 1400 T: 020 8521 4949 e: studio@deanarchitects.co.uk

Date	Drawn	Scale	Revision
Oct 18	SM	1:200@A3	
Drawing Number		871-P-112	

DRAWING STATUS

Information

Tender

Construction

© Form Design Europe Ltd

Client

Camden and Islington **NHS**

NHS Foundation Trust

Project

S136 Place of Safety Unit
Highgate Mental Health Centre

Drawing

Proposed Site Elevation
from North