


NOTES  
1. DO NOT SCALE THIS DRAWING  
2. CHECK ALL FIGURED DIMENSIONS AND LEVELS  
ON SITE PRIOR TO COMMENCEMENT AND REPORT  
ANY DISCREPANCIES TO THE ARCHITECT

REVISIONS		
Rev	Notes	Date

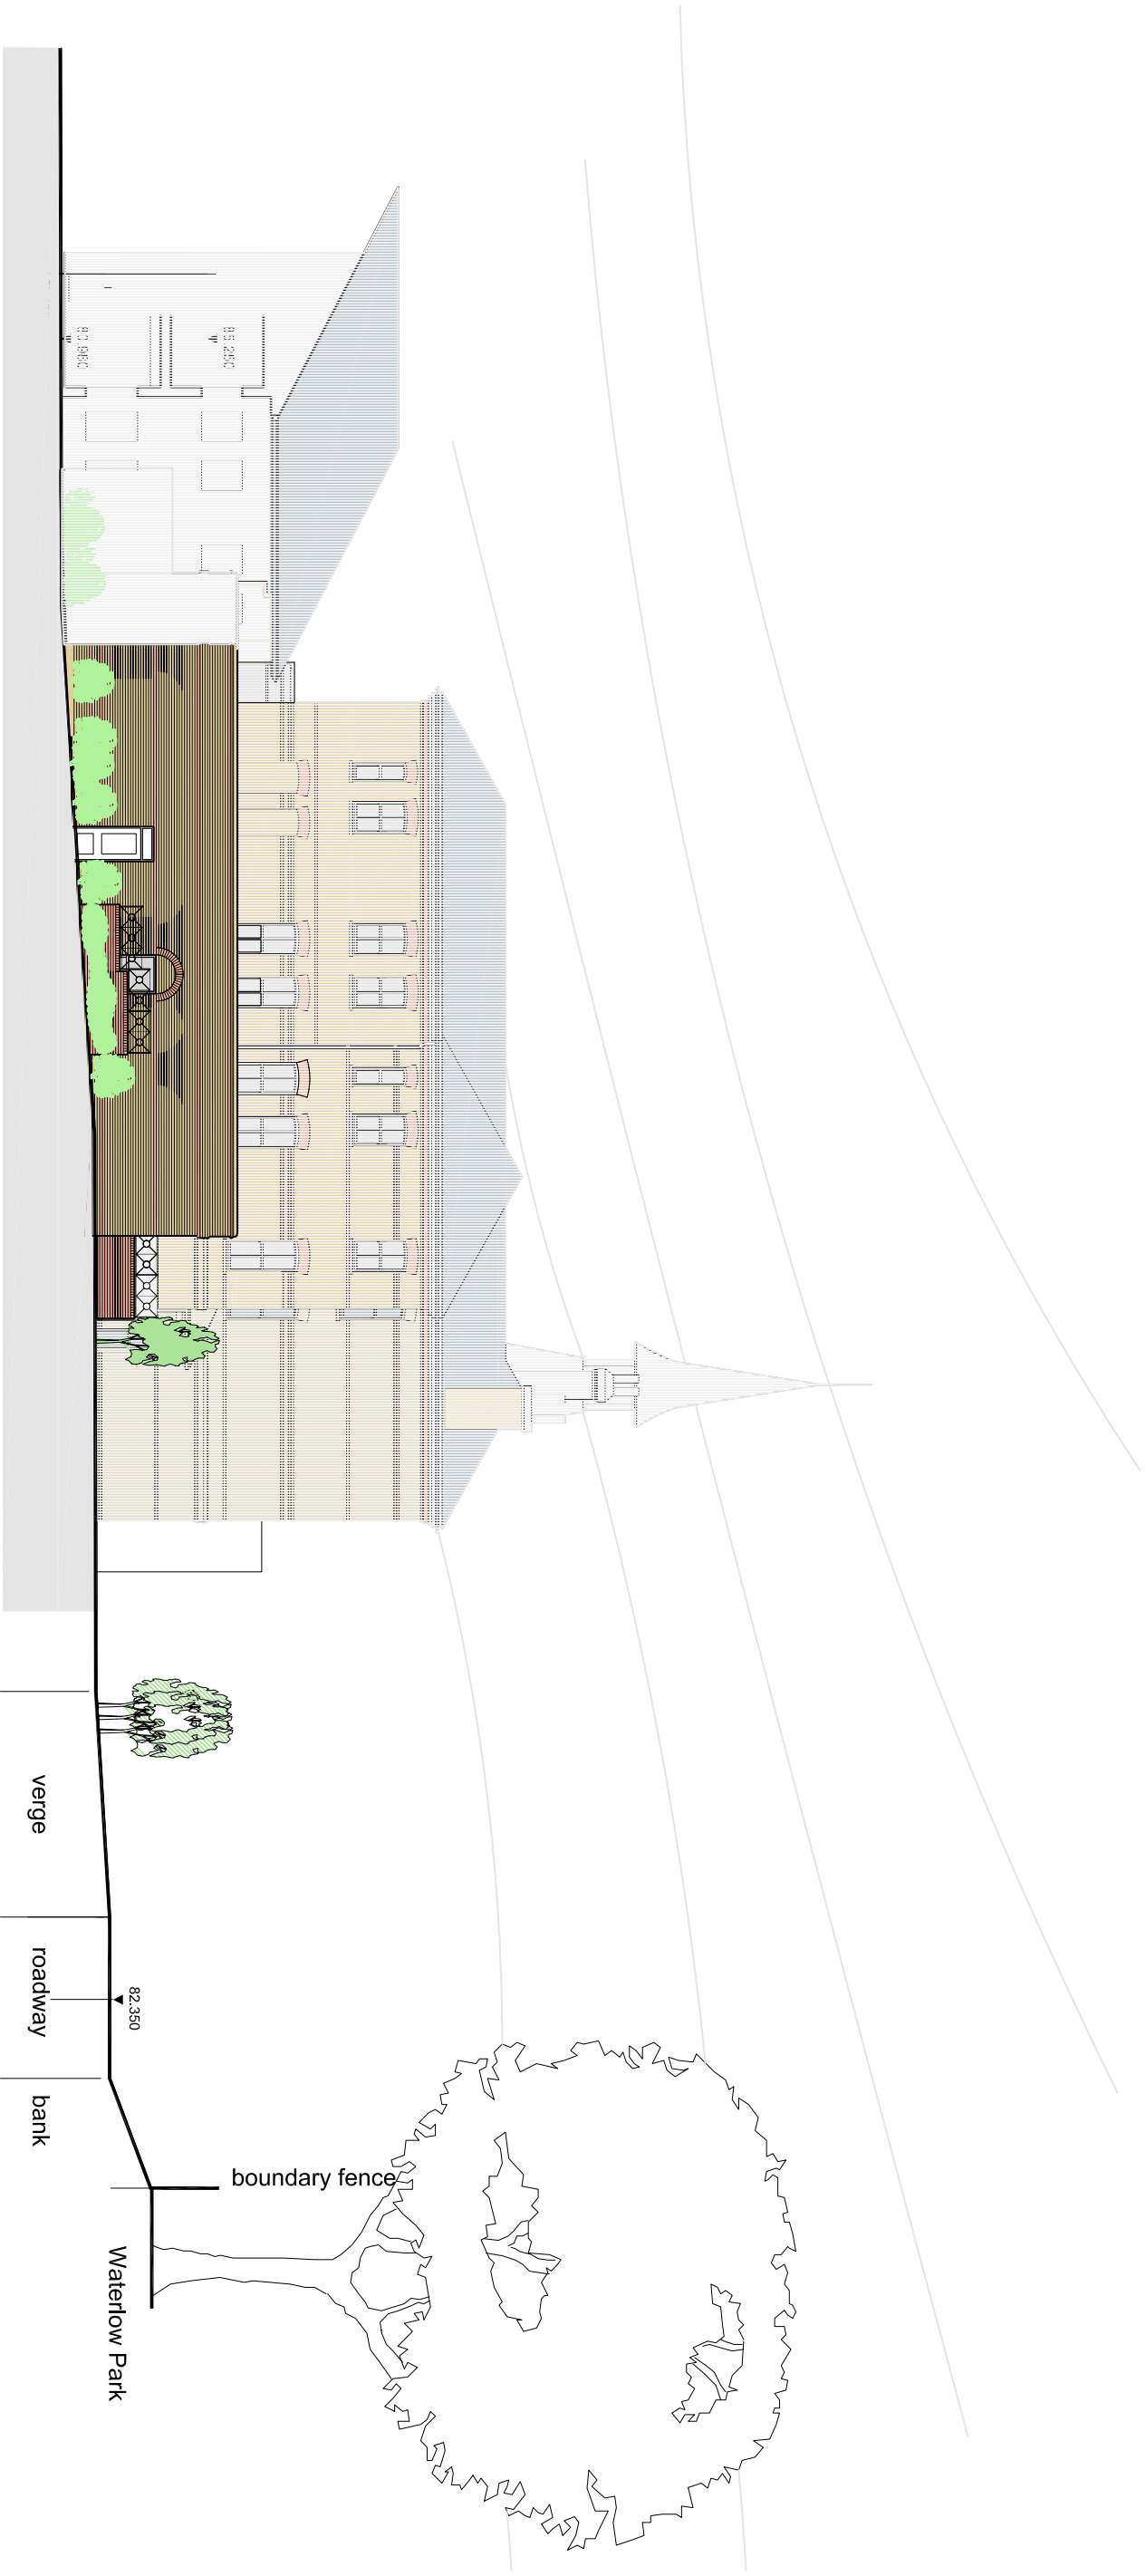

Sapphire Ward

FDE

ARCHITECTS  
25 RECTORY ROAD  
LONDON E17 3BG

T: 020 8893 1400 T: 020 8521 4949 e: studio@deanarchitects.co.uk

DRAWING STATUS

Information

Tender

Construction

Client

Camden and Islington **NHS**

NHS Foundation Trust

Project

S136 Place of Safety Unit

Highgate Mental Health Centre

Drawing

Proposed Site Elevation

from East

Date	Drawn	Scale	Revision
Oct 18	SM	1:200@A3	
Drawing Number		871-P-113	