


60/100MM FLUE PLUME KIT DETAIL TAKEN FROM MANUFACTURERS INSTRUCTION MANUAL

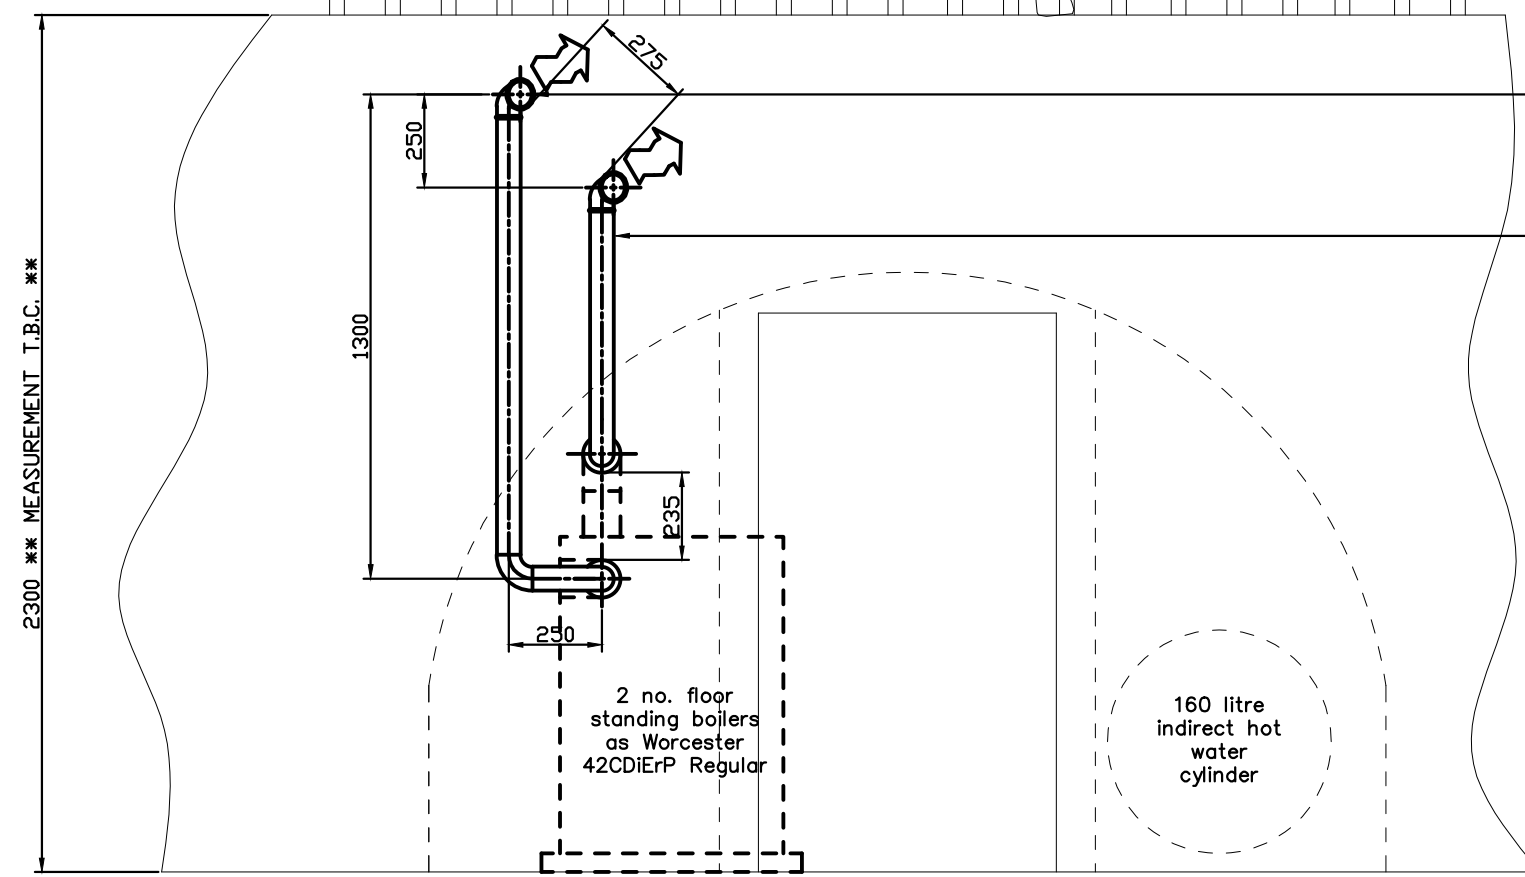

BASEMENT UNDERPAVEMENT BOILER ROOM

PLANNING ISSUE			
REV.	DATE	DESCRIPTION	BY / CHKD
<p>Quotehedge Ltd Specialist in Mechanical Services 182 Revelstoke Road, Wandsworth London SW18 5NW Tel: 020 8944 6990 Fax: 020 8944 0374 Email: info@quotehedge-heating.co.uk / Web: www.quotehedge-heating.co.uk</p>			
<p>CLIENT CORPORATE AND B2B COMMUNICATIONS</p>			
<p>PROJECT 7 BAYLEY STREET, LONDON, WC1B 3HE</p>			
<p>TITLE UNDERPAVEMENT BOILER ROOM PROPOSED NEW BOILER FLUES</p>			
DRAWN	MAW	CHECKED	MAW APPROVED AGV
DATE	25.07.18	SCALE	1:20
DRAWING NUMBER	E9963-SK01		REV. 01