
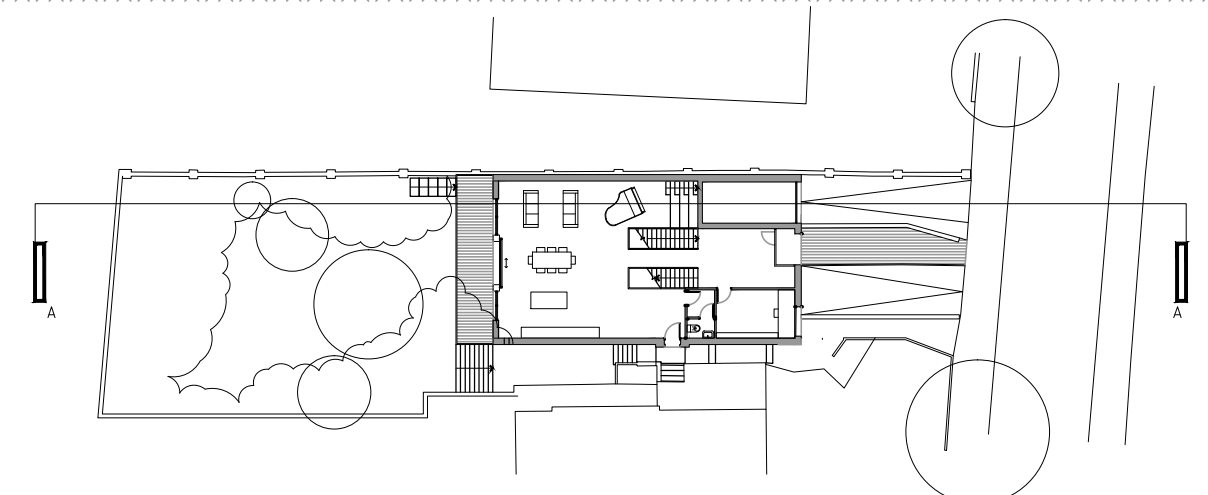


do not scale: all dimensions to be checked on site
 designer to be notified of any discrepancies
 copyright kennedytwaddle architectural design

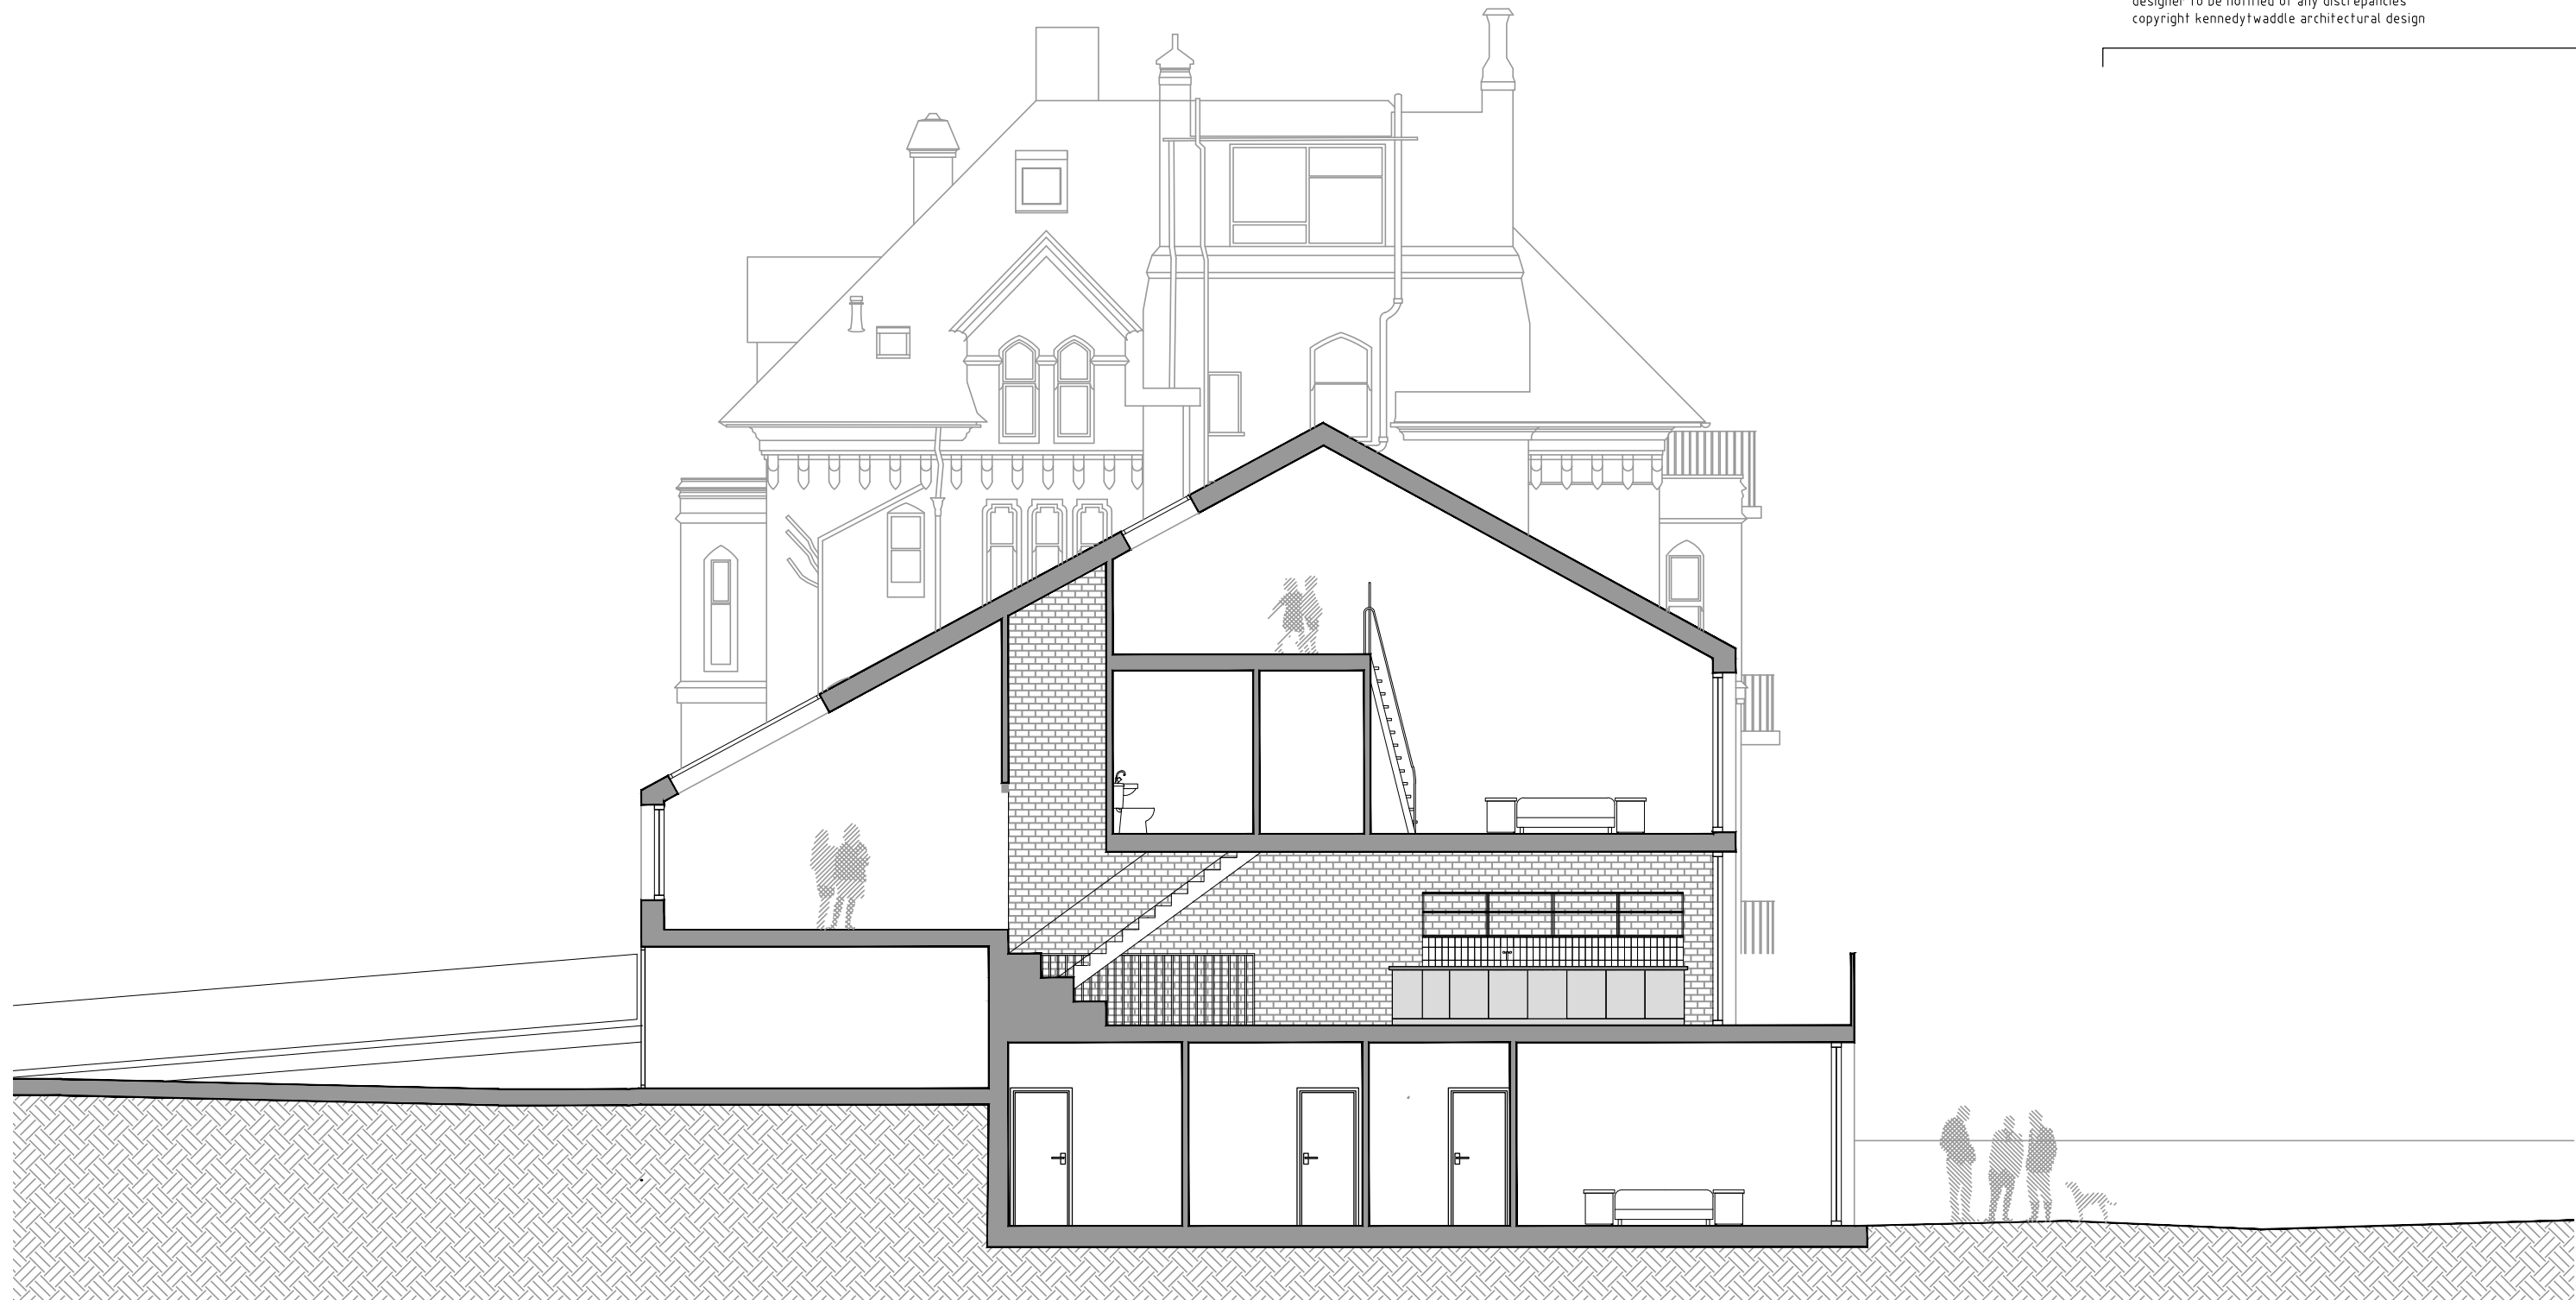

Date	Description	IO	CT
25/09/18	Issued for Planning	IO	CT

kennedytwaddle RIBA Chartered Practice

Project
 9 Lyndhurst Terrace NW3 5QA
 Issue
 Client
 A Ms. Pushpa Gulhane & Mr. David Smith
 Title
 Proposed Section AA

Scale	Date	Job Number	Type	Drwg Number	Issue
1:100 @ A3	JUNE 2018	KT/NW3/03	150	003	A