

New brickwork to match existing



Glazing line set back within building envelope to form loggia.  
New slim framed metal glazed screen.

Existing opening enlarged.  
Proposed metal filigree balustrade.

New opening formed.  
Proposed triple glazed metal window.

Existing opening retained.  
Proposed triple glazed slim framed metal window.

Existing door opening bricked up. Brickwork to match existing.

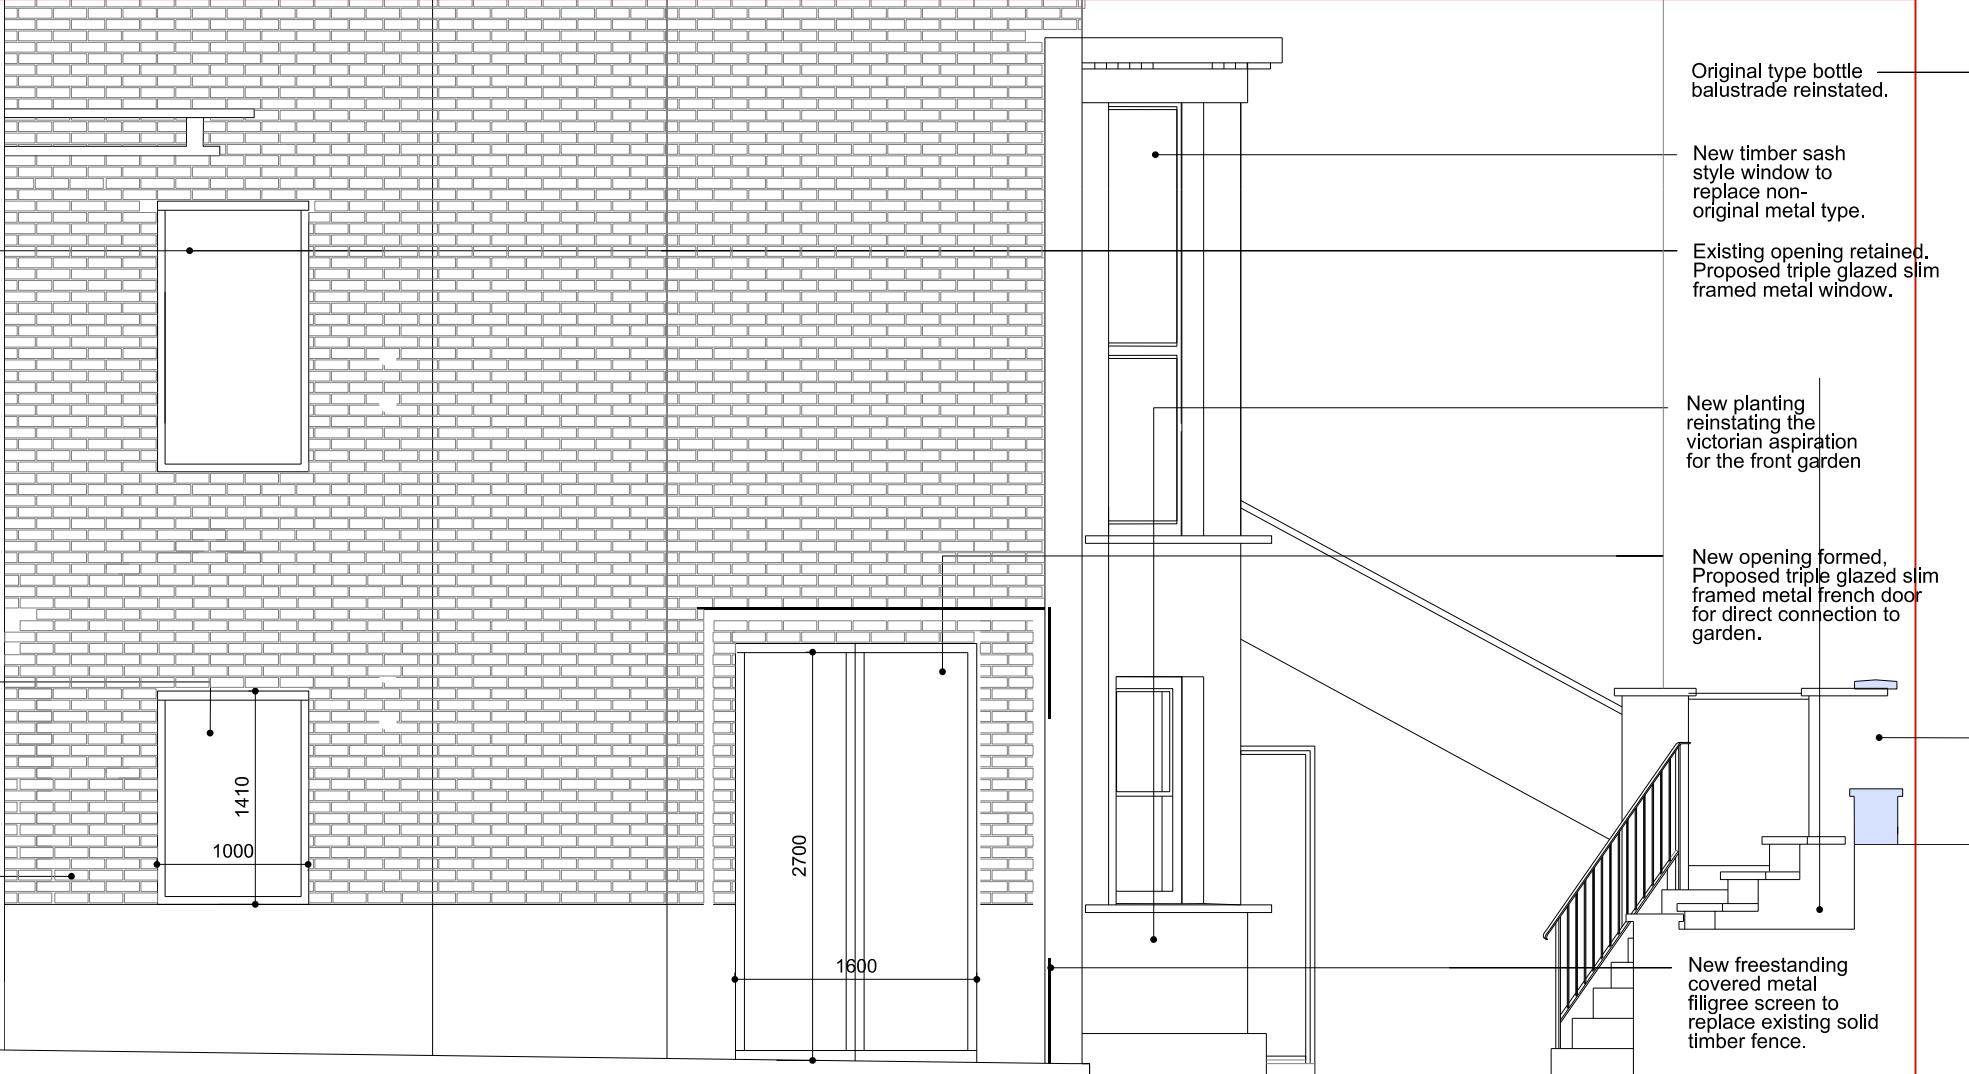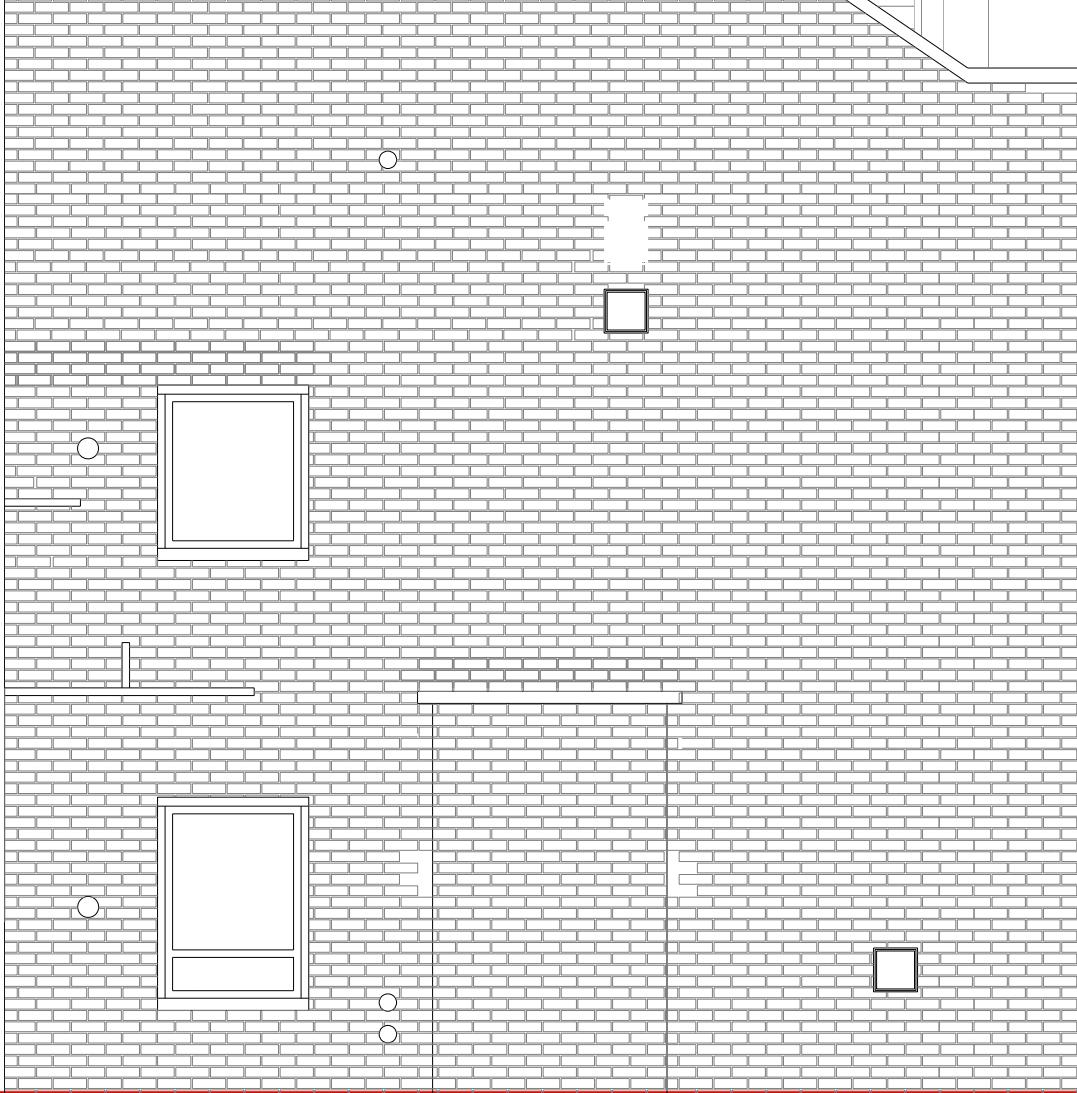

Scale: 0 0.5 1 1.5 2m  
PLANNING Issue

Proposed Side Elevation  
27 A & B Belsize Crescent, NW3 5CQY

D a v i d L e e c h a r c h i t e c t  
Studio B208, Lighthouse Studios  
89a Shacklewell Lane, London E8 EB.  
075 15253260 office@david-leech.co.uk  
Scale Date Drawg  
1:50 @ A3 July 2018 010\_L15\_003\_P3  
1:25 @ A1