


Existing opening retained.  
Window removed and  
brickwork made good.

Existing brickwork.

New planting.

Existing opening retained.  
Proposed triple glazed slim  
framed metal window.

New freestanding  
covered metal  
filigree screen to  
replace existing solid  
timber fence.

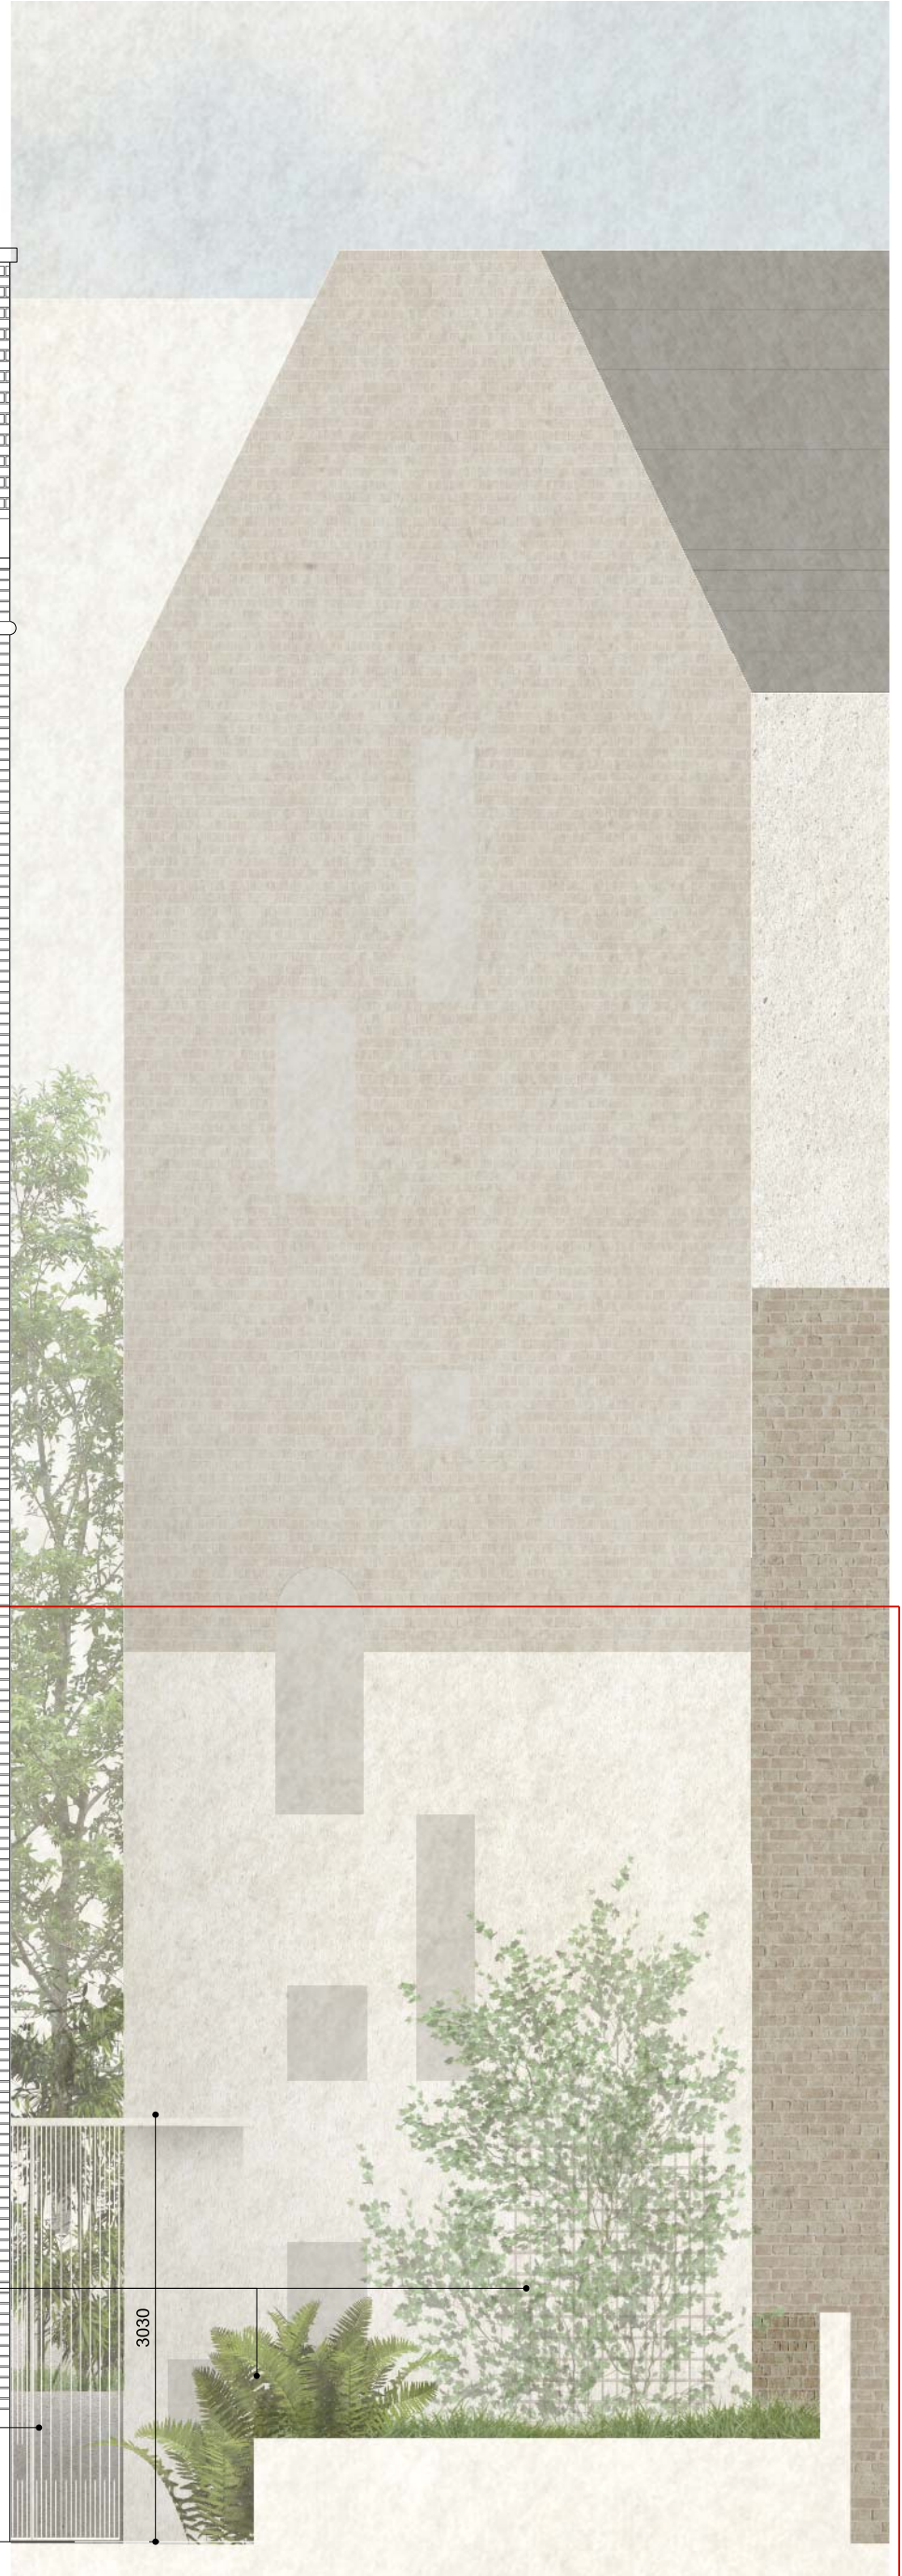

Scale: 0 0.5 1 1.5 2m

PLANNING Issue

27 A & B Belsize Crescent, NW3 5QY

Proposed Rear Elevation

David Leech architect  
Studio B208, Lighthouse Studios,  
89a Shacklewell Lane, London E8 8EB.  
075 15253260 office@david-leech.co.uk

Scale Date Drwg  
1:50 @ A3 July 2018 010\_L15\_004\_P2  
1:25 @ A1