


0 1 2 5 m

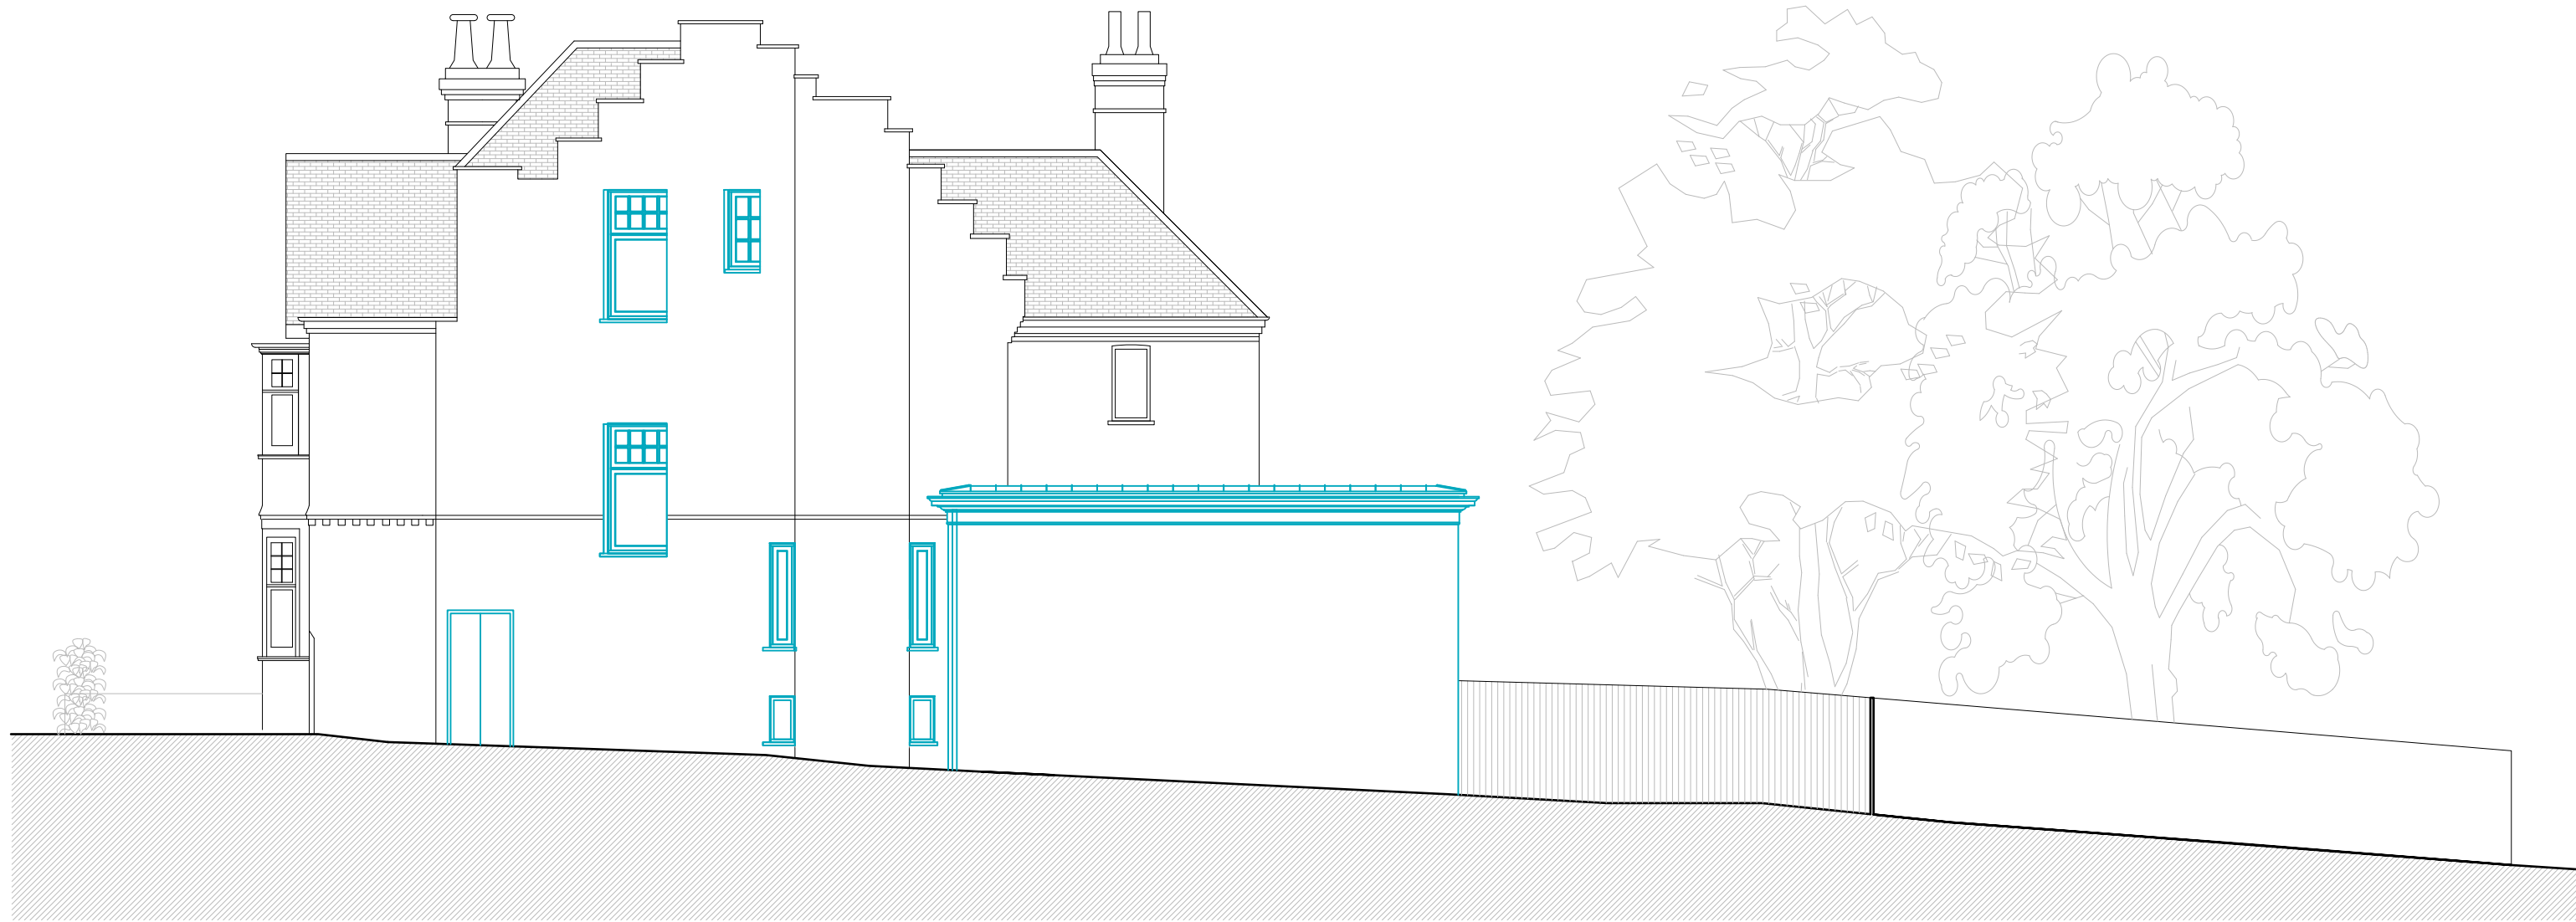

NOTES

Denotes line of existing permission 2015/6734

C L A R K E
P E N M A N

UNIT 11 OLD DAIRY COURT
17 CROUCH HILL
LONDON N4 4AP
0207 263 7121

Project	David & Fiona Lewis 10 Clorane Garden London, NW3 7PR	Project No. 6254
Date	AUGUST 2018	Drawing No.
Scale / Format	1:50 @ A3	6254_03_ASK
Drawing Name	EXISTING ELEVATION 2 // WEST	ASK
Option	-	