



33 HILLWAY  
ADJOINING PROPERTY

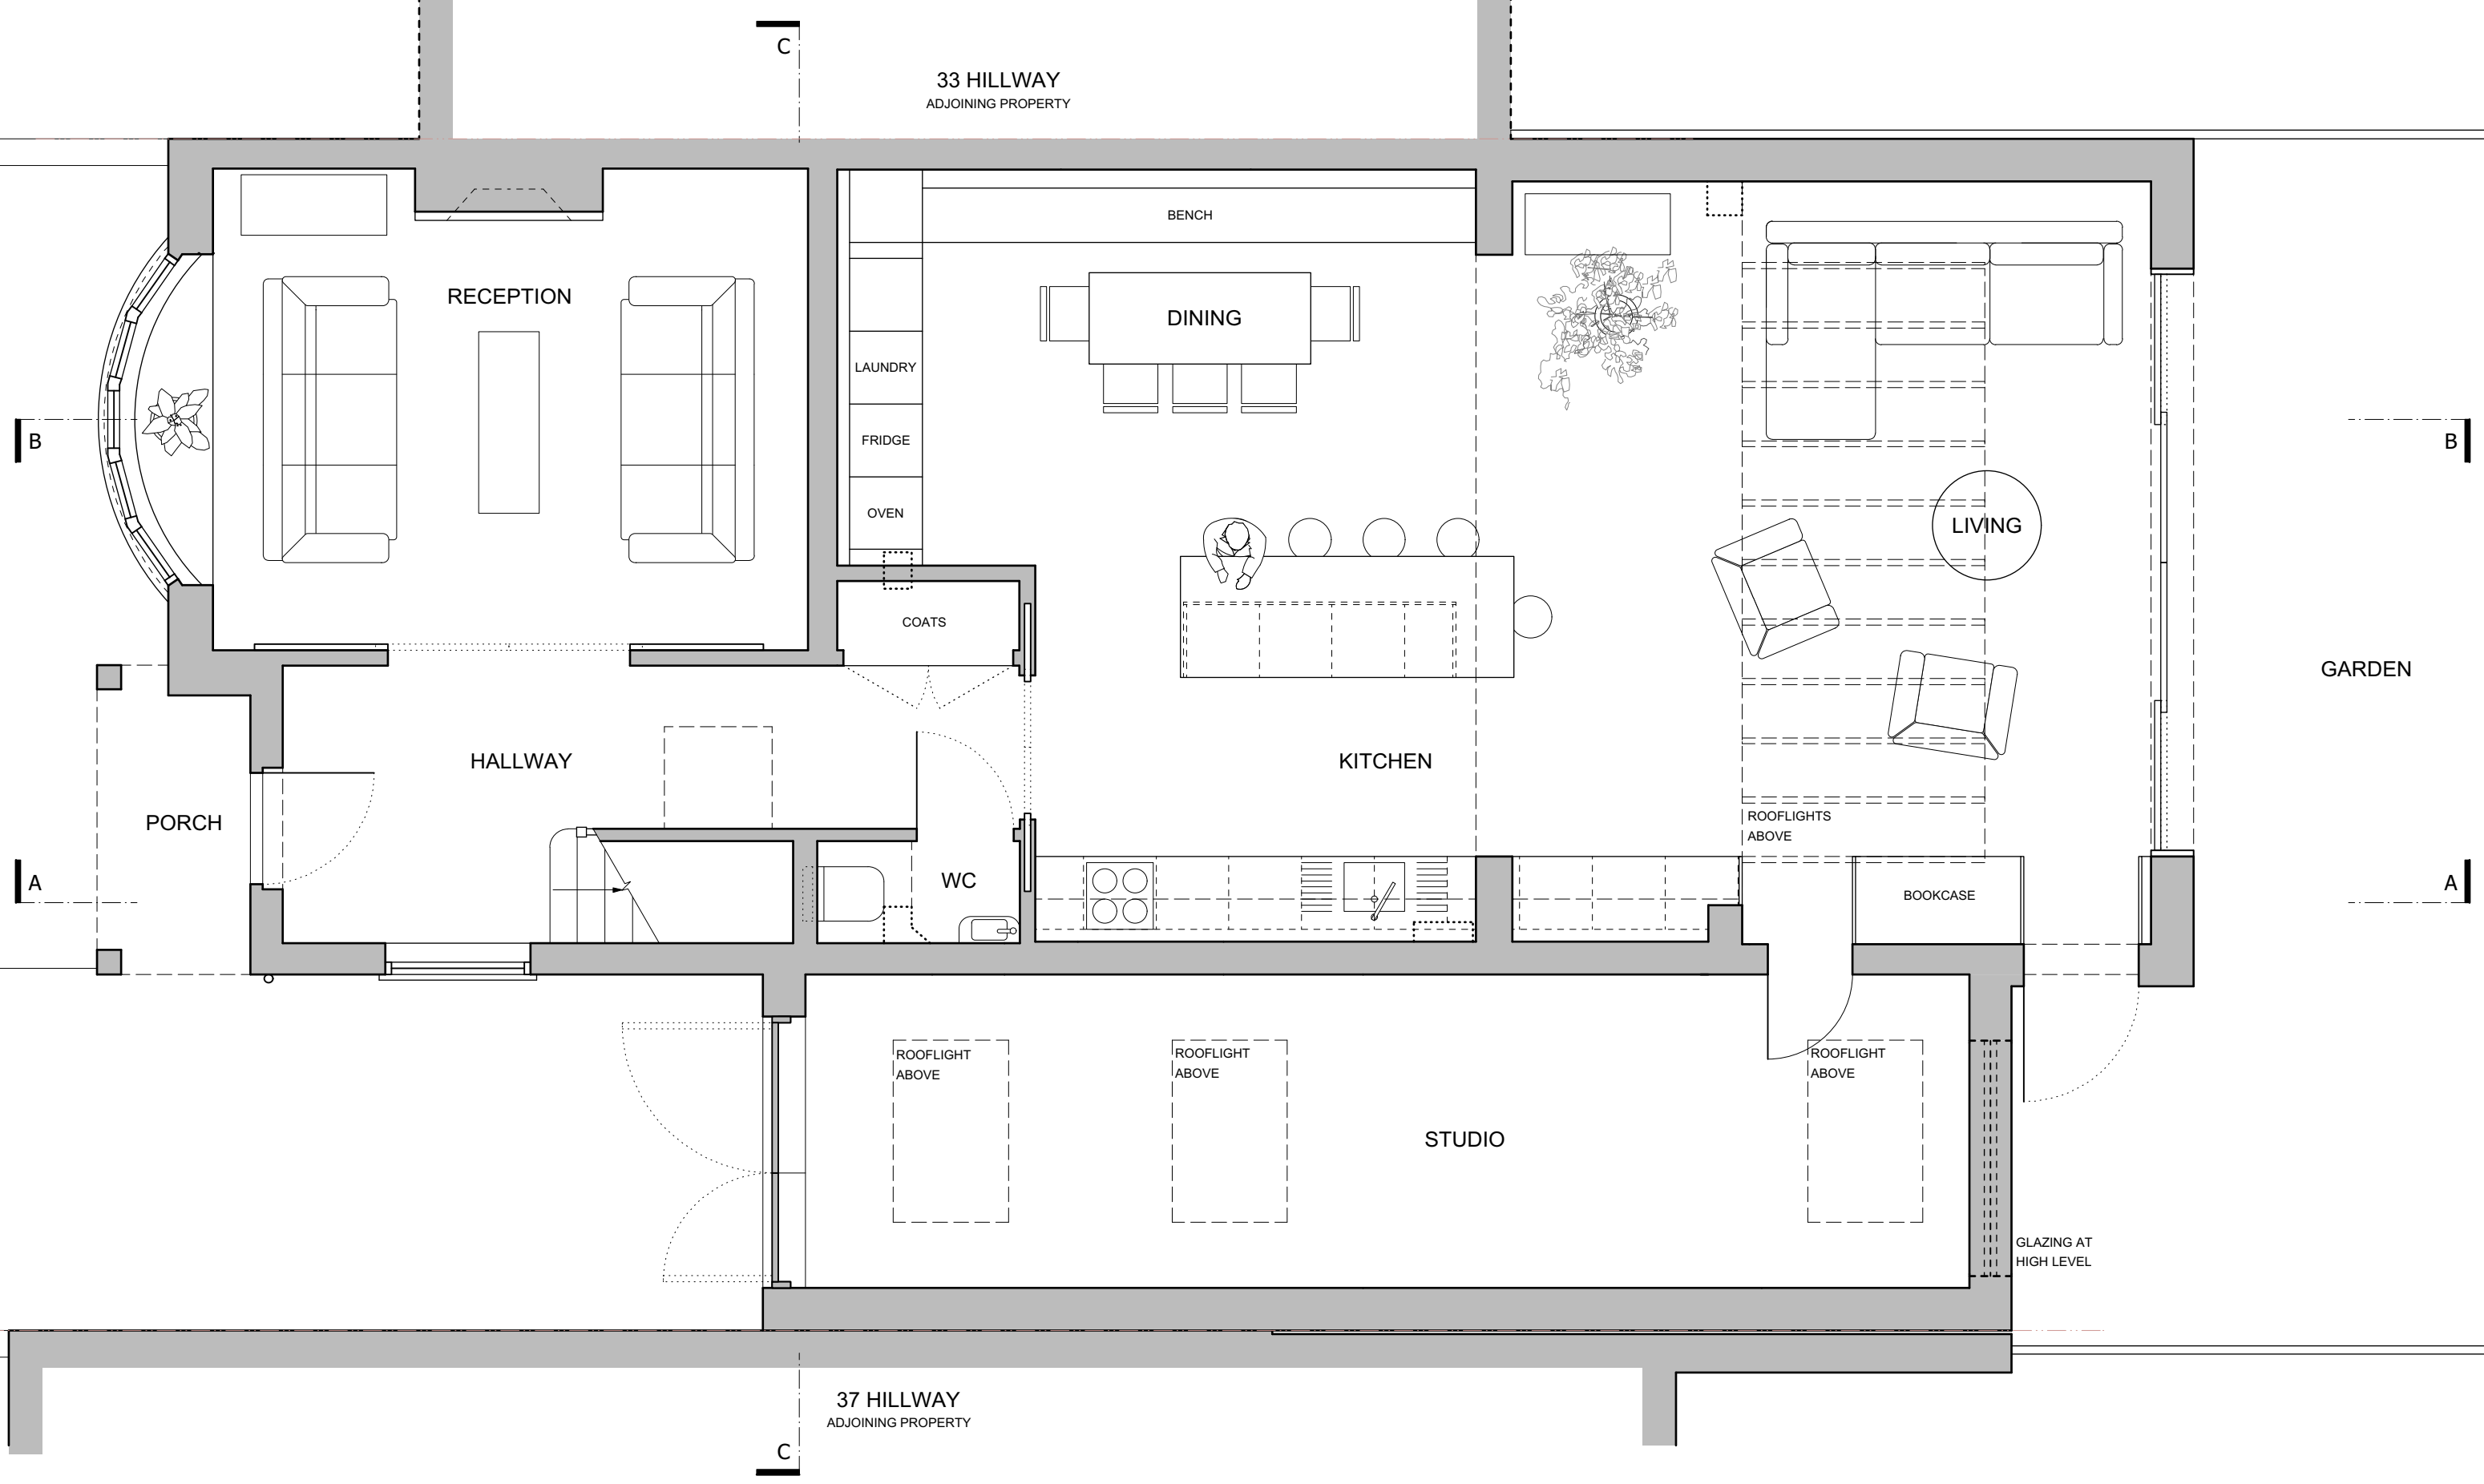

37 HILLWAY  
ADJOINING PROPERTY

- Notes
- All contents copyright.
  - Do not scale.
  - Based on survey by others.
  - Contractor to verify all dimensions on site.
  - Read in conjunction with all relevant Architect's, Consultant's & Supplier's information.
  - Report any discrepancies to the Architect.

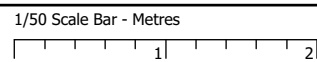

North - Indicative Only



- Revisions
- A - 01/10/18 - Updated For Planning**
  - B - 08/10/18 - Updated For Planning**

Project **Extension & Alterations  
at 35 Hillway, London  
N6 6AH**

Neil Kahawatte Architect

Drawing **Ground Floor Plan  
As Proposed**

Unit 310  
4 Fortess Road  
London  
NW5 2ES

Number	1809_A001_B	Status	Information
Scale	1/50 @ A3	Drawn	JPB
Date	06/07/18	Checked	NJK

020 3239 0748  
mail@neilkahawatte.com  
Company Number: 8530938