



# SHOPFRONT AS PROPOSED :

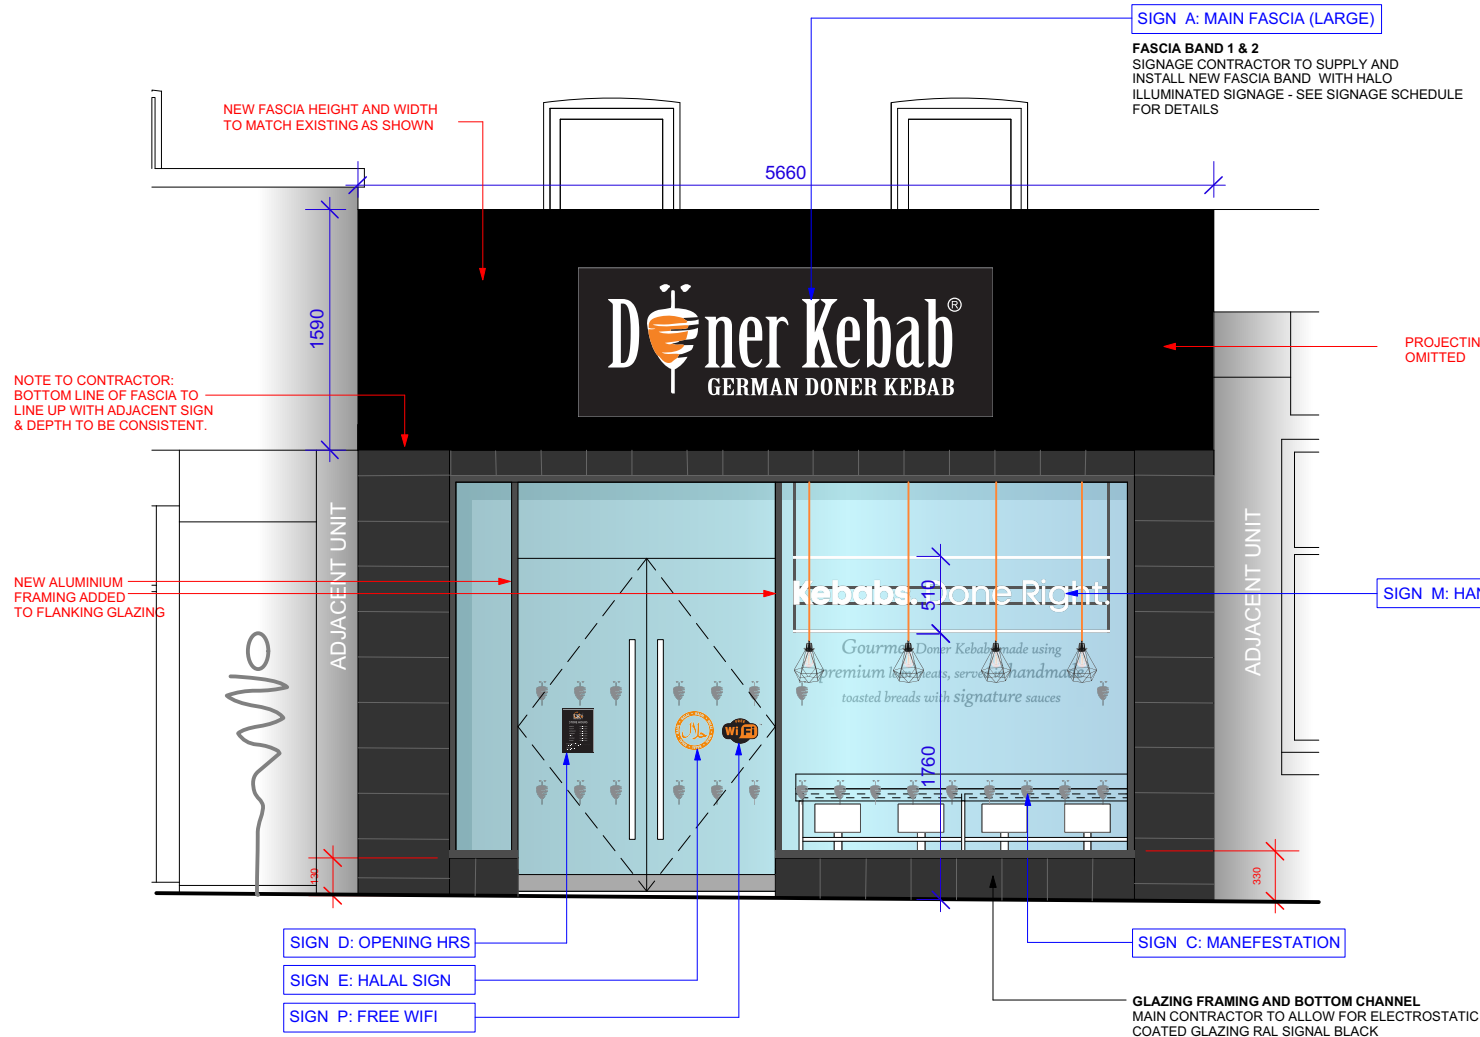


**ELEVATION AS PROPOSED**  
Scale 1:50 @ A3



**SECTION AS PROPOSED**  
Scale 1:50 @ A3

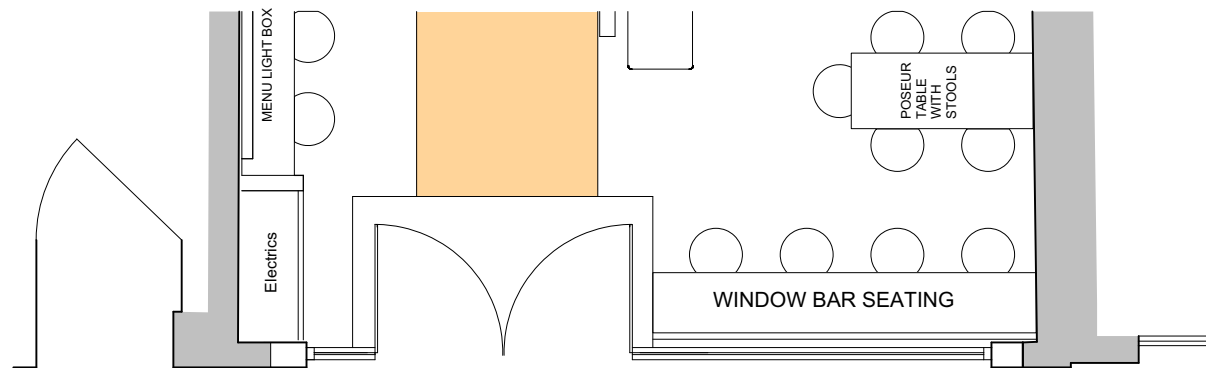

**PLAN AS PROPOSED**  
Scale 1:50 @ A3

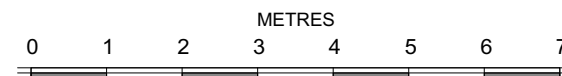

## NOTES

DO NOT SCALE FROM THIS DRAWING.  
CONTRACTORS MUST VERIFY ALL DIMENSIONS ON SITE PRIOR TO COMMENCING WORKS.  
ANY DISCREPANCIES NOT BROUGHT TO THE ATTENTION OF O1 CREATIVE BECOME THE RESPONSIBILITY OF THE CONTRACTOR / FABRICATOR INVOLVED.  
THIS DRAWING IS TO BE READ IN CONJUNCTION WITH ALL THE SPECIFICATIONS AND ALL RELEVANT DESIGNER, ENGINEERS' SERVICES AND SPECIALIST CONTRACTORS DRAWINGS.  
THE WORKS DESCRIBED IN THIS DRAWING SHALL BE UNDERTAKEN IN ACCORDANCE WITH THE CURRENT HEALTH & SAFETY LEGISLATION AND THE HEALTH & SAFETY DOCUMENTATION PREPARED BY THE PLANNING SUPERVISOR FOR THE PROJECT.

## REVISIONS

NO	DESCRIPTION	DATE
A	FASCIA SIGNAGE SIZE CONFIRMED TO MATCH EXISTING. PROJECTING SIGN OMITTED. NEW ALUMINIUM FRAMING CHANNELS ADDED TO FLANKING WINDOWS. STALL RISER HEIGHT CONFIRMED.	Sept 18
B	STALL RISER ADDED. FASCIA SIGN HEIGHT REDUCED. FASCIA DEPTH CONFIRMED @ 75mm	Sept 18

**o1**  
Copyright of this drawing is reserved by o1 creative and issued on condition that it is not copied, reproduced or disclosed either wholly or in part without the written permission of o1 creative  
69 OLD ST  
LONDON EC1V 9HX  
TEL - 0207 100 1178

## STATUS

## PROJECT

GDK  
102 CAMDEN HIGH STREET  
LONDON

## TITLE

SHOPFRONT AS PROPOSED

## SCALE

1 : 50 @ A3

## DATE

JULY 18

## DRAWING NO

GDK-cam-443-E02

## REV

B