


PLAN AS PROPOSED : Rev B v2

Area: 1236 sqft

Cover No: 50

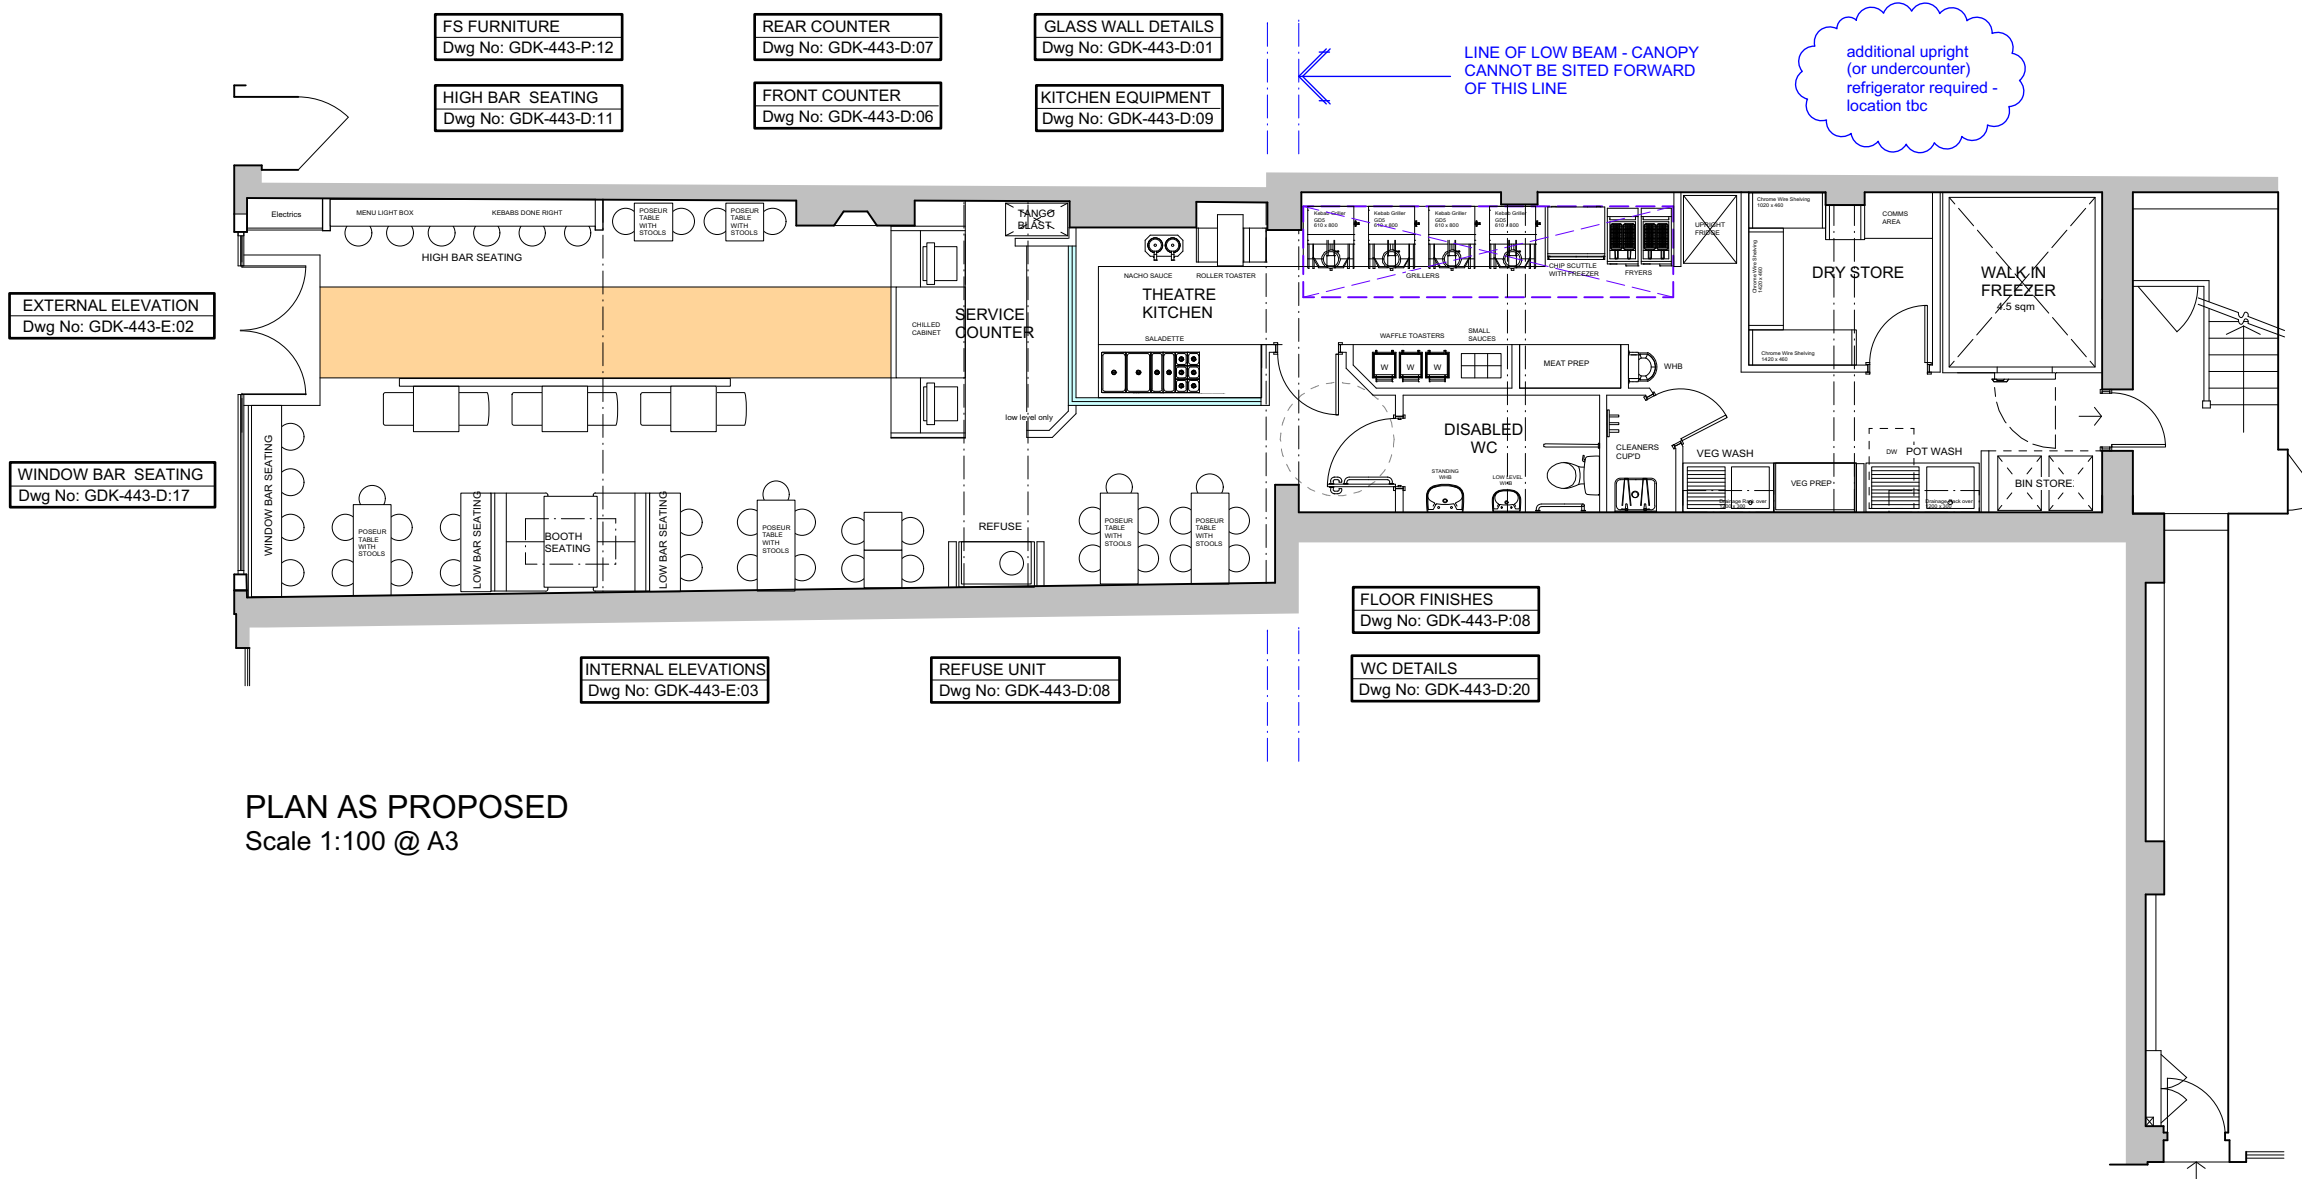

NOTES

DO NOT SCALE FROM THIS DRAWING. CONTRACTORS MUST VERIFY ALL DIMENSIONS ON SITE PRIOR TO COMMENCING WORKS.

ANY DISCREPANCIES NOT BROUGHT TO THE ATTENTION OF O1 CREATIVE BECOME THE RESPONSIBILITY OF THE CONTRACTOR / FABRICATOR INVOLVED.

THIS DRAWING IS TO BE READ IN CONJUNCTION WITH ALL THE SPECIFICATIONS AND ALL RELEVANT DESIGNER, ENGINEERS SERVICES AND SPECIALIST CONTRACTORS DRAWINGS.

THE WORKS DESCRIBED IN THIS DRAWING SHALL BE UNDERTAKEN IN ACCORDANCE WITH THE CURRENT HEALTH & SAFETY LEGISLATION AND THE HEALTH & SAFETY DOCUMENTATION PREPARED BY THE PLANNING SUPERVISOR FOR THE PROJECT.

REVISIONS

NO	DESCRIPTION	DATE

o1 Creative
Copyright of this drawing is reserved by o1 creative and issued on condition that it is not copied, reproduced or disclosed either wholly or in part without the written permission of o1 creative
69 OLD ST
LONDON EC1V 9HX
TEL : 0207 100 1178

STATUS

PROJECT

GDK
102 CAMDEN HIGH STREET
LONDON

TITLE

PLAN AS PROPOSED

SCALE

1 : 100 @ A3

DATE

JULY 18

DRAWING NO

REV

GDK-cam-443-P02 Bv2

PLAN AS PROPOSED

Scale 1:100 @ A3

