

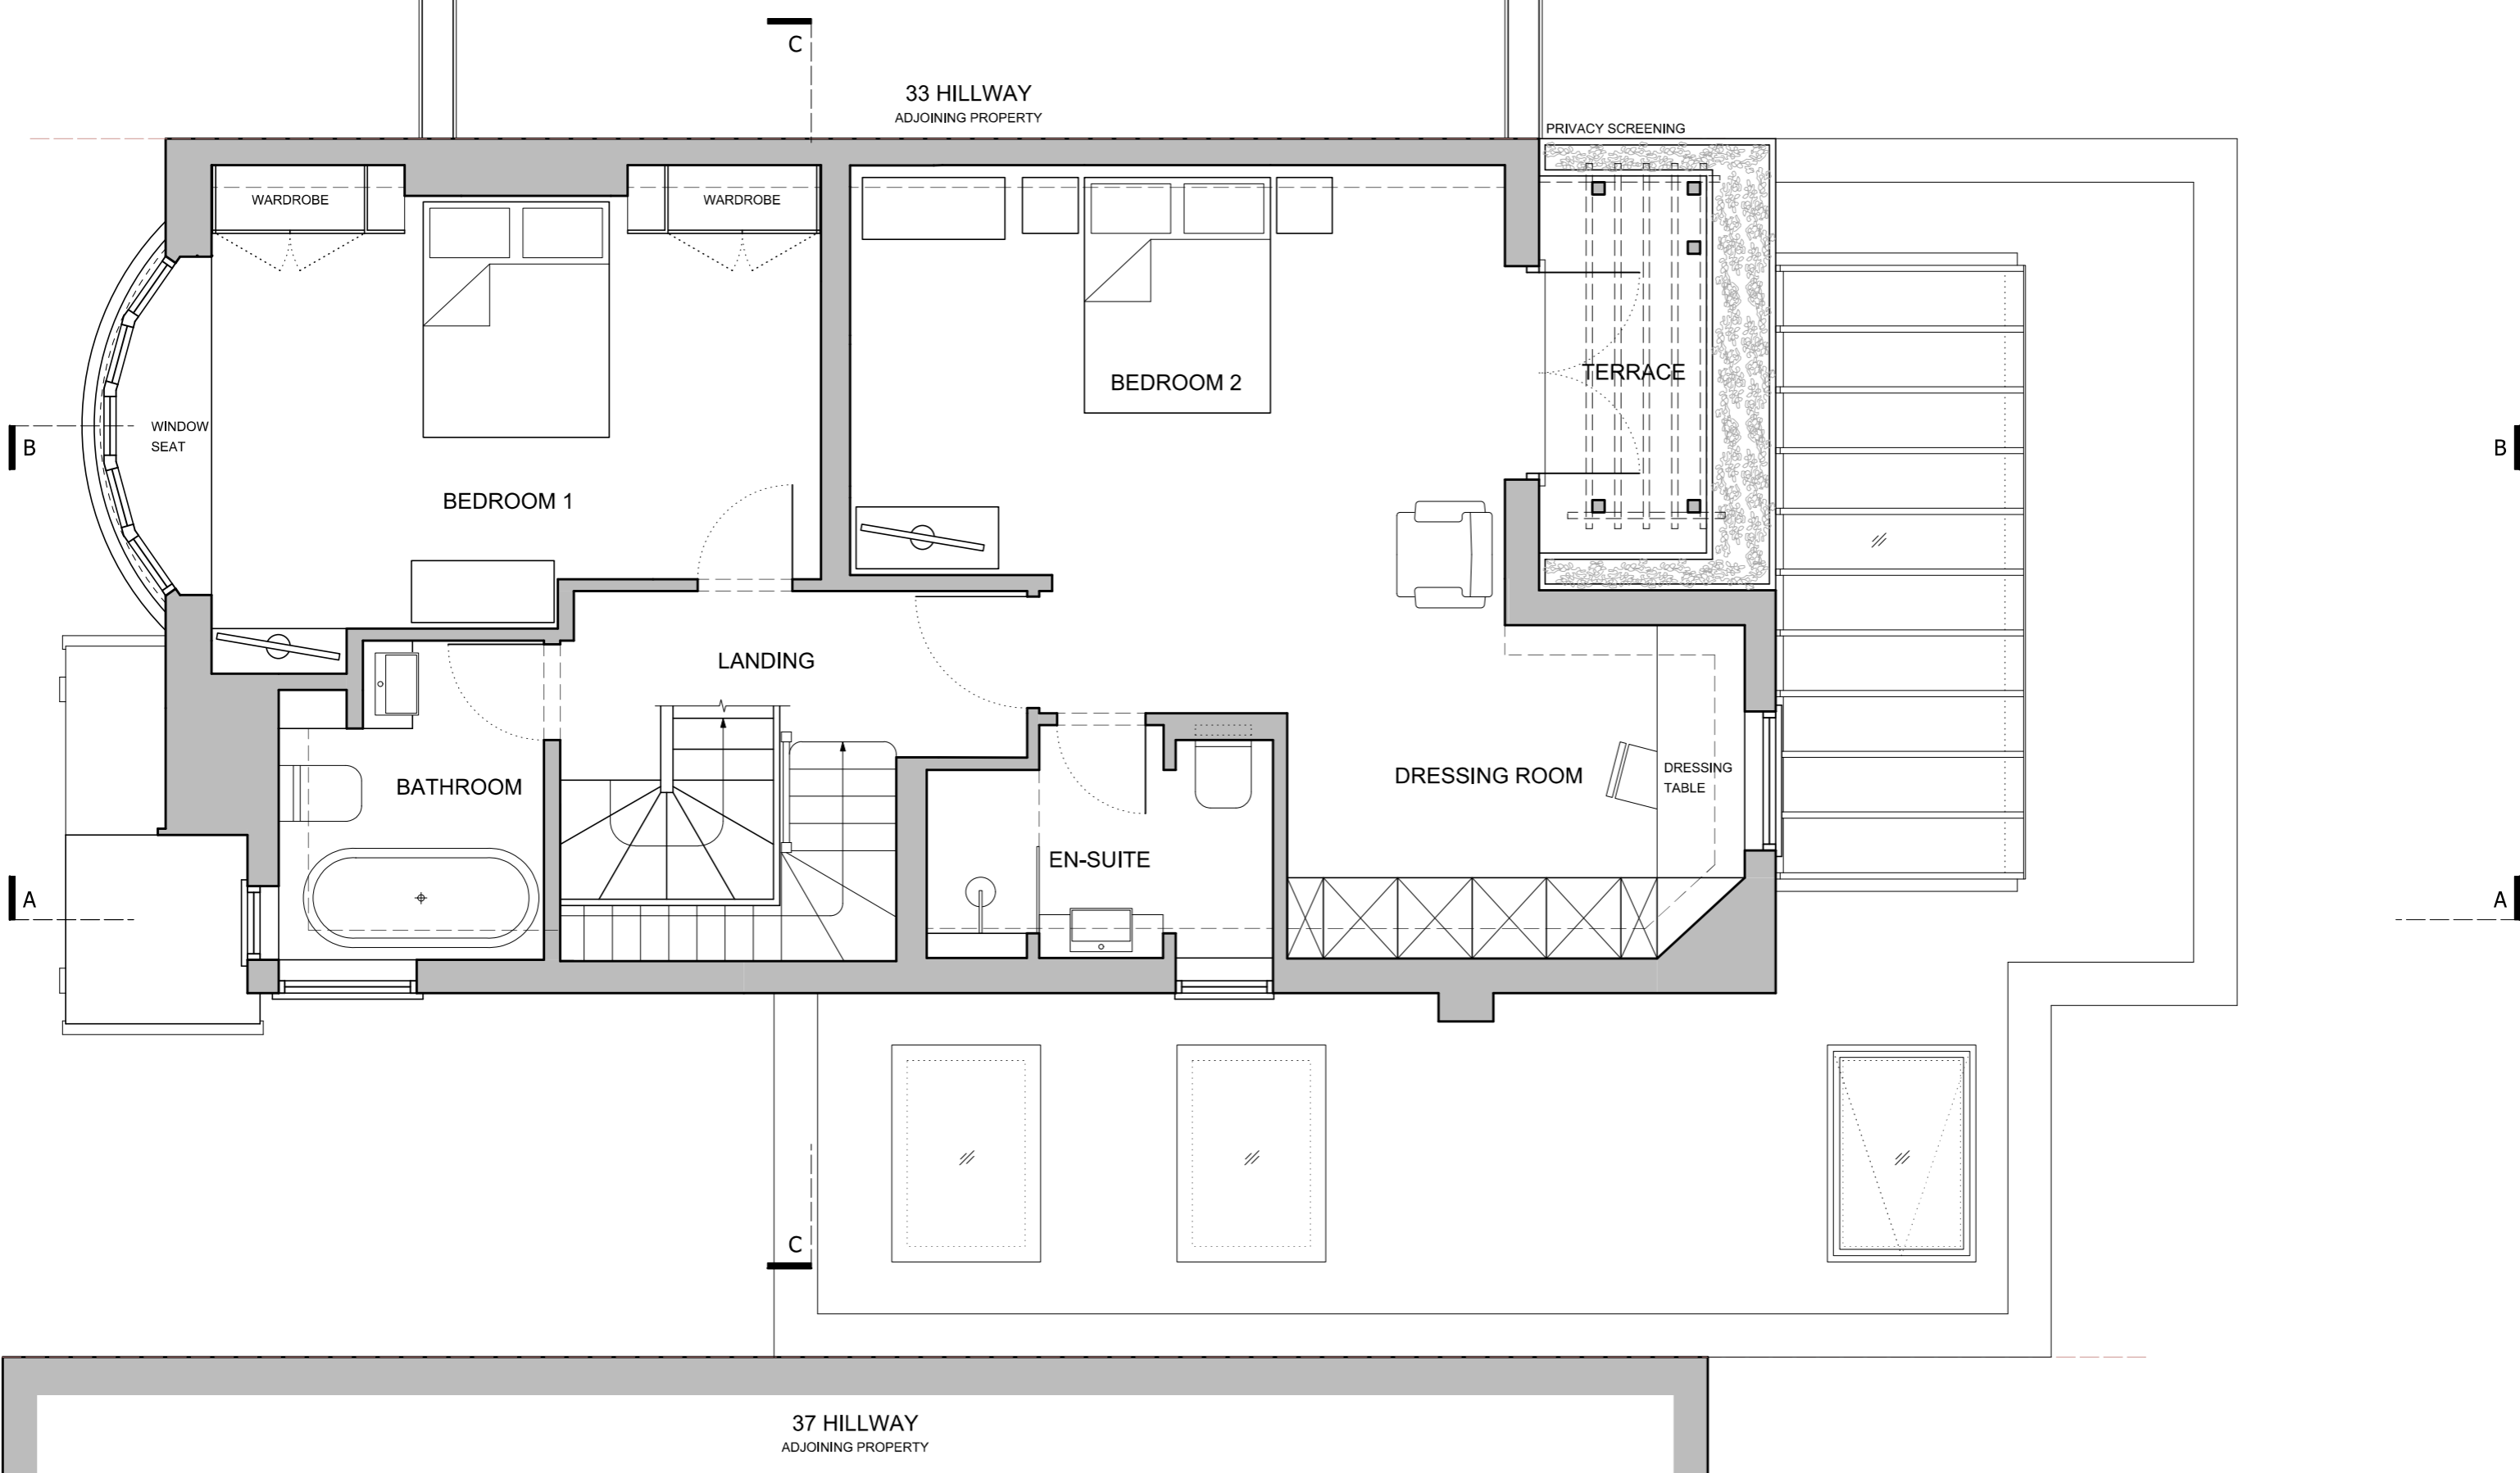


33 HILLWAY  
ADJOINING PROPERTY

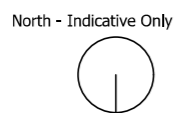

37 HILLWAY  
ADJOINING PROPERTY

- Notes
- All contents copyright.
  - Do not scale.
  - Based on survey by others.
  - Contractor to verify all dimensions on site.
  - Read in conjunction with all relevant Architect's, Consultant's & Supplier's information.
  - Report any discrepancies to the Architect.

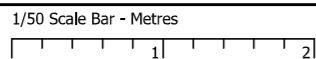

- Revisions
- A - 21/08/18 - Updated For Planning**
  - B - 01/10/18 - Updated For Planning**
  - C - 08/10/18 - Updated For Planning**
  - D - 09/10/18 - Updated For Planning**

Project	<b>Extension &amp; Alterations at 35 Hillway, London N6 6AH</b>		
Drawing	<b>First Floor Plan As Proposed</b>		
Number	<b>1809_A002_D</b>	Status	<b>Information</b>
Scale	<b>1/50 @ A3</b>	Drawn	<b>JPB</b>
Date	<b>06/07/18</b>	Checked	<b>NJK</b>

Neil Kahawatte Architect

Unit 310  
4 Fortess Road  
London  
NW5 2ES

020 3239 0748  
mail@neilkahawatte.com  
Company Number: 8530938